


STATE OF NEVADA }
 COUNTY OF ELKO } SS


I, Norman M. Rockwell, being first duly sworn, depose and say that this map, consisting of one sheet, has been correctly drawn to the designated scale from field notes of a survey made by me on the 21st day of SEPTEMBER, 1989; that it truly and correctly represents the proposed location and extent of the works used to divert water from UNDERGROUND SOURCE (REINHART WELL) in ELKO COUNTY by U.S. DEPARTMENT OF THE INTERIOR, BUREAU OF LAND MANAGEMENT for STOCKWATERING AND LIVESTOCK PURPOSES

That the proposed point of diversion, the approximate location and size of the diverting channel or other conduit, the place and manner of use, and the location and names of all other works or streams which are crossed by, or connected with the said works, are fully and correctly designated thereon.

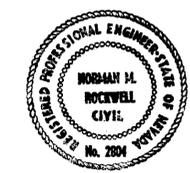


Norman M. Rockwell
 STATE WATER RIGHT SURVEYOR NO. 412

Subscribed and sworn to before me this 18th day of JANUARY, 1990.
 Notary Public in and for Elko County, Nevada.

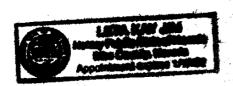


Letta Kay Jim

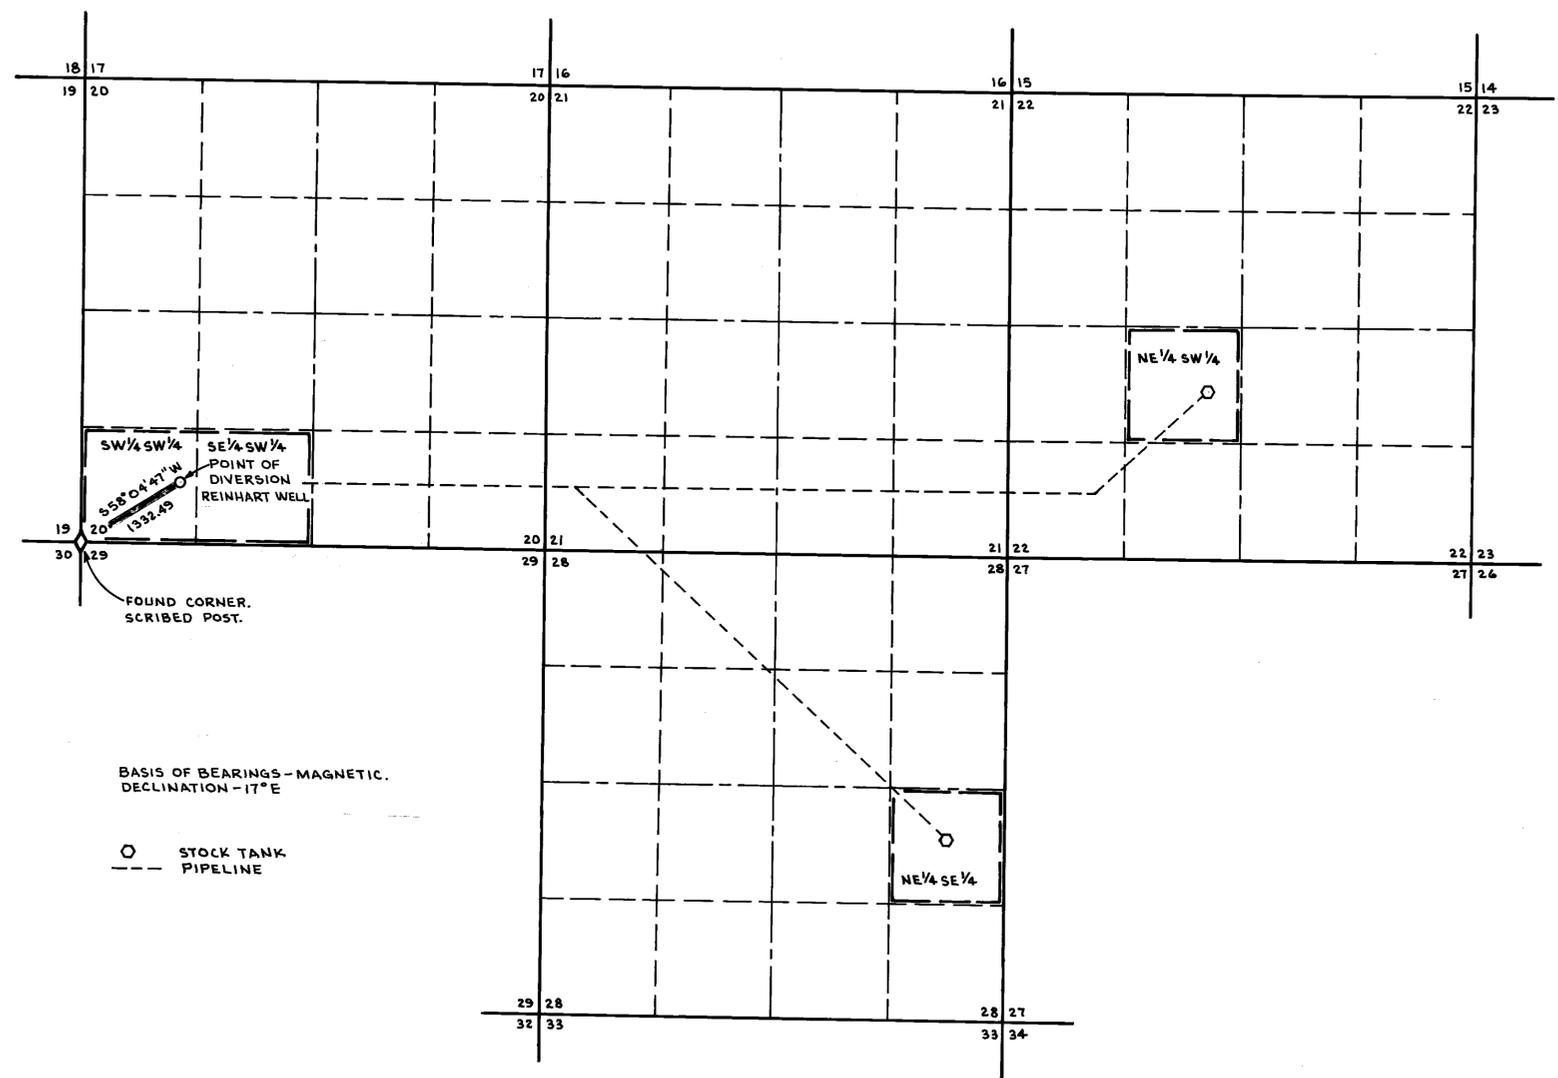

BASIS OF BEARINGS - MAGNETIC.
 DECLINATION - 17° E

○ STOCK TANK
 --- PIPELINE

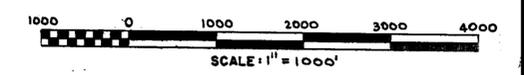

CERTIFICATE NO. ISSUED

FILED
 JAN 24 1990
 STATE ENGINEER'S OFFICE

MAP
 TO ACCOMPANY APPLICATION TO
 APPROPRIATE WATER
 FOR STOCKWATERING AND WILDLIFE PURPOSES
 BY U.S. DEPARTMENT OF THE INTERIOR, BUREAU OF
 LAND MANAGEMENT
 FROM UNDERGROUND SOURCE (REINHART WELL)

U.S. DEPT. OF THE INTERIOR
 BUREAU OF LAND MANAGEMENT
 ELKO DISTRICT NEVADA

DRAWING NO.
 NV-010-7250-10-37
 54277