




STATE OF NEVADA
COUNTY OF ELKO

I, William A Nisbet, being first duly sworn, depose and say that this map, consisting of one sheet, has been correctly drawn to the designated scale from field notes of survey made under my supervision and direction, on the 12th day of January, 1990; that it truly and correctly represents the proposed location and extent of the works used to divert water from an UNDERGROUND SOURCE in EUREKA COUNTY by COMINCO AMERICAN RESOURCES, INC. for MINING, MILLING, AND DOMESTIC PURPOSES. That the proposed points of diversion, the location, approximate size and capacity of the diverting channel, and the location and names of all other works, or streams which are crossed by or connected with said works, are fully and correctly designated thereon.

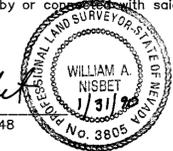



William A. Nisbet
STATE WATER RIGHT SURVEYOR NO. 448

Subscribed and sworn to before me this 1st day of Feb, 1990.

Leora Bernadot



BASIS OF BEARINGS: North line of the NW1/4, Section 6, T.26N., R.50E., M.D.M. being N.89°59'24"E., as per G.L.O. plat of said township.

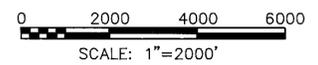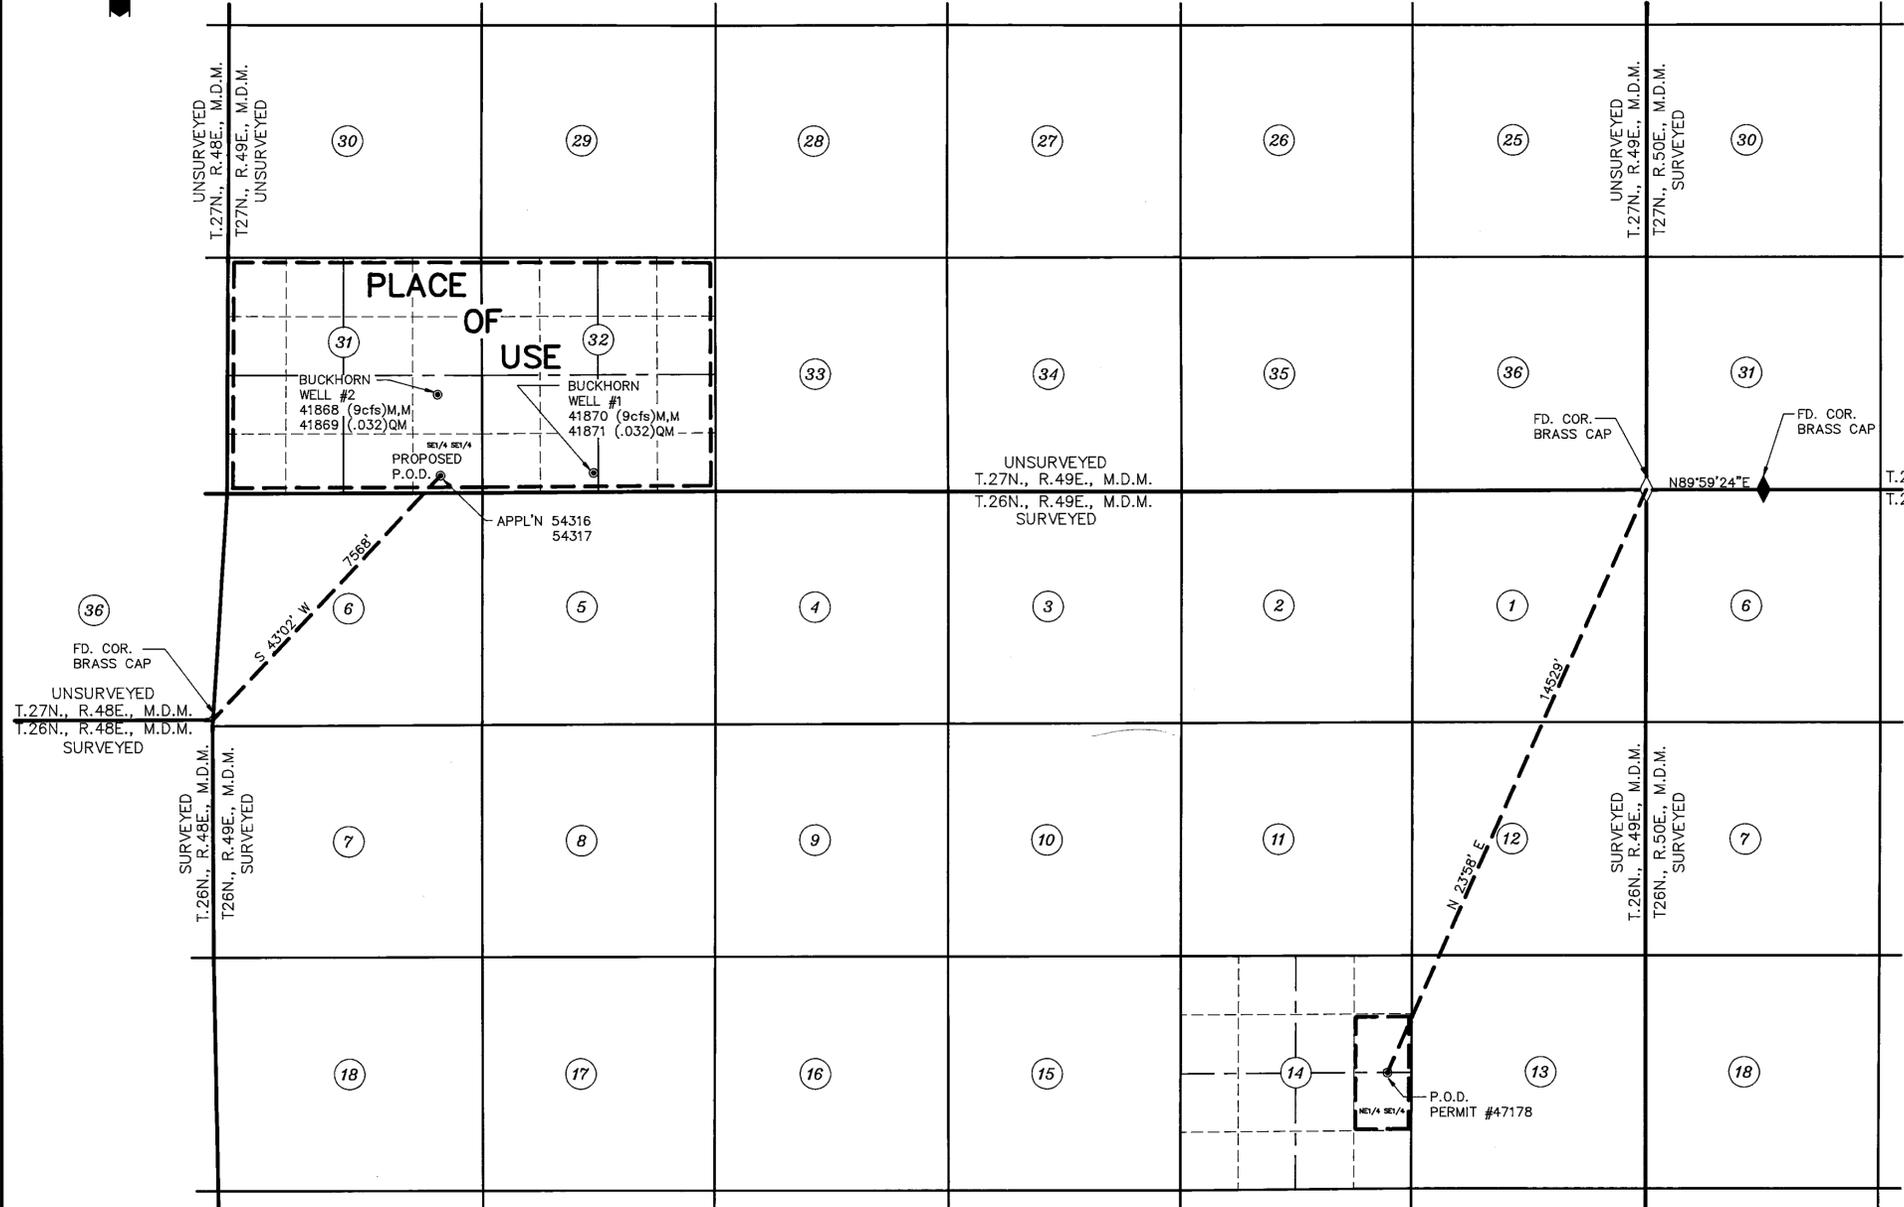

54316, 54317

54317 CERTIFICATE No. 14156 ISSUED 7-6-95

FILED
FEB 02 1990
STATE ENGINEER'S OFFICE

NO.	BY	DATE	DESCRIPTION	CHG	APPR

MAP
TO ACCOMPANY APPLICATION TO CHANGE POINT OF DIVERSION OF WATER HERETOFORE APPROPRIATED UNDER PERMIT #47178
FOR
BY
FROM
IN
MINING, MILLING, AND DOMESTIC PURPOSES
COMINCO AMERICAN RESOURCES, INC.
AN UNDERGROUND SOURCE
EUREKA COUNTY

CHILTON Engineering and Surveying, LTD
421 Court Street
(702) 738-2121
Elko, Nevada 89801

W90003 1
54316T

84438T 82169T 60097T 60096T 60095T 60094T 60093T 60092T 60091T 60090T 60089T 60088T 54317