

BASIS OF BEARINGS - MAGNETIC
DECLINATION - 17° E

EXISTING POINT OF DIVERSION, TIE, AND PLACES OF
USE FROM MAP FILED IN SUPPORT OF PERMIT NO. 44876.

STATE OF NEVADA } 55
COUNTY OF ELKO }


I, NORMAN M. ROCKWELL, BEING FIRST DULY SWORN,
DEPOSE AND SAY THAT THIS MAP, CONSISTING OF ONE
SHEET, HAS BEEN CORRECTLY DRAWN TO THE DESIGNATED
SCALE FROM FIELD NOTES OF A SURVEY MADE BY ME ON
THE 18th DAY OF DECEMBER, 1989; THAT IT TRULY AND
CORRECTLY REPRESENTS THE PROPOSED LOCATION AND
EXTENT OF THE WORKS (AND EXISTING LOCATION AND EXTENT
OF THE WORKS) USED TO DIVERT WATER
FROM UNDERGROUND SOURCE (WHITE FLAT WELL)
IN ELKO COUNTY
BY U.S. DEPARTMENT OF THE INTERIOR, BUREAU OF
LAND MANAGEMENT
FOR STOCKWATERING AND LIVESTOCK PURPOSES
THAT THE PROPOSED (AND EXISTING) POINTS OF DIVERSION,
THE APPROXIMATE LOCATIONS AND SIZES OF THE
DIVERTING CHANNELS OR OTHER CONDUITS, THE PLACES
AND MANNER OF USE, AND THE LOCATION AND NAMES OF
ALL OTHER WORKS OR STREAMS WHICH ARE CROSSED BY,
OR CONNECTED WITH THE SAID WORKS, ARE FULLY AND
CORRECTLY DESIGNATED THEREON.

○ EXISTING STOCK TANK
--- EXISTING PIPELINE





Norman M. Rockwell
STATE WATER RIGHT SURVEYOR NO. 412

SUBSCRIBED AND SWORN TO BEFORE ME THIS 18th DAY
OF JANUARY, 1990.
NOTARY PUBLIC IN AND FOR ELKO COUNTY, NEVADA.

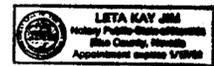

Leta Kay Jim

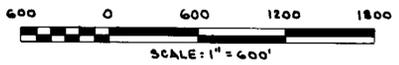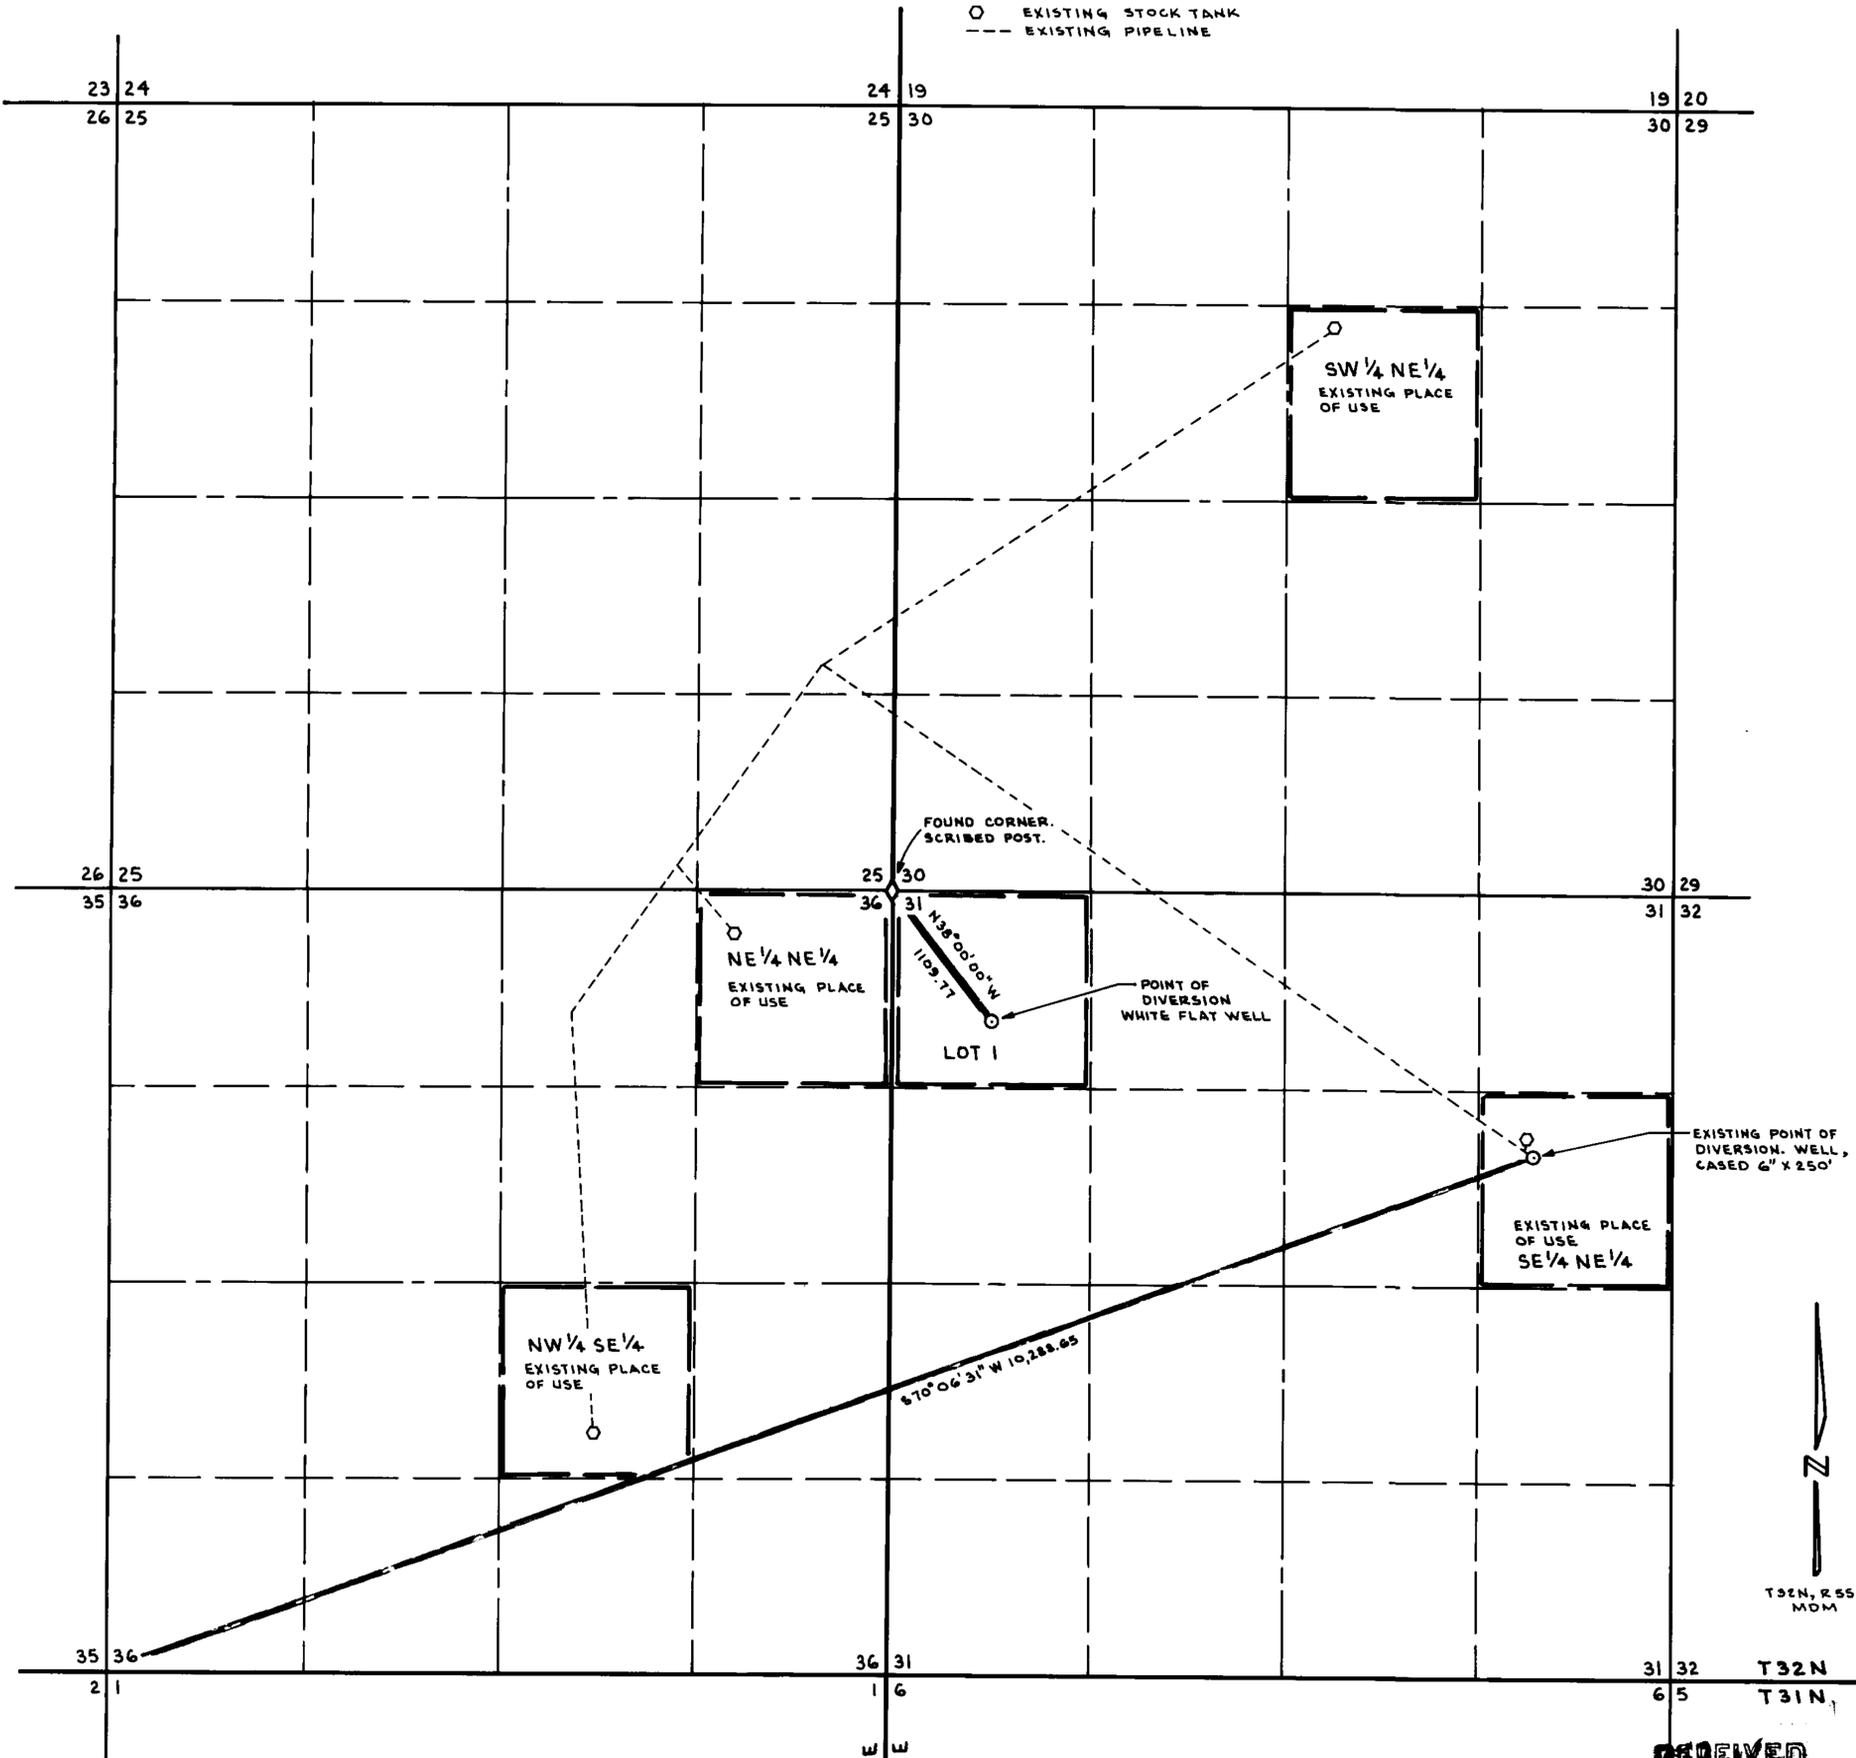

T32N, R55E
MDM
FILED
MAR 07 1990
STATE ENGINEER'S OFFICE

RECEIVED
JAN 31 1990
STATE ENGINEER'S OFFICE

54390

MAP
TO ACCOMPANY APPLICATION TO
CHANGE POINT OF DIVERSION AND
PLACE OF USE OF WATER APPROPRIATED
UNDER PERMIT NO. 44876

FOR STOCKWATERING AND WILDLIFE PURPOSES
BY U.S. DEPARTMENT OF THE INTERIOR,
BUREAU OF LAND MANAGEMENT
FROM UNDERGROUND SOURCE (WHITE FLAT WELL)

U.S. DEPT. OF THE INTERIOR
BUREAU OF LAND MANAGEMENT
ELKO DISTRICT NEVADA

DRAWING NO.
NV-010-7250.10-38

54390