

SURVEYOR'S STATEMENT

I, Frank C. Hulse, being first duly sworn, depose and say that this map, consisting of one sheet, has been correctly drawn to the designated scale from field notes of a survey made by me on October 7th, 1989; that it truly and correctly represents the location of the existing point of diversion to divert water from an underground source. Also shown is the 40-acre tract for which use is being withdrawn and the two 40-acre tracts proposed to be included in the place of use, in Patterson Wash, Nevada, by Ruby Lister for irrigation purposes. Place of use being within 40 acre subdivisions shown by heavy dashed lines


*Frank C. Hulse*  
 Frank C. Hulse  
 State Water Right Surveyor #722

STATE OF NEVADA  
 COUNTY OF LINCOLN ss


Subscribed and sworn to before me this 8<sup>th</sup> day of February, 1990. Notary Public in and for Lincoln County, Nevada.

*Indy A. Etchebar*  
 Indy A. Etchebar  
 Notary Public  
 My appointment expires Jan 21, 1994.

THIN DASHED LINE  
 REPRESENTS EXISTING

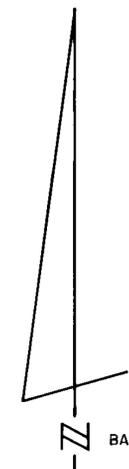


BASIS OF BEARING: SOUTH LINE  
 SECTION 16 N89°52'W

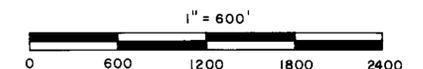

FILED  
 MAY 1 1990  
 STATE ENGINEER'S OFFICE

MAP TO ACCOMPANY APPLICATION FOR CHANGE IN THE PLACE OF USE FOR APPLICATION 49671 FOR IRRIGATION BY RUBY LISTER FROM UNDERGROUND SOURCES.

FRANK C. HULSE/s.f. JAN. 1990

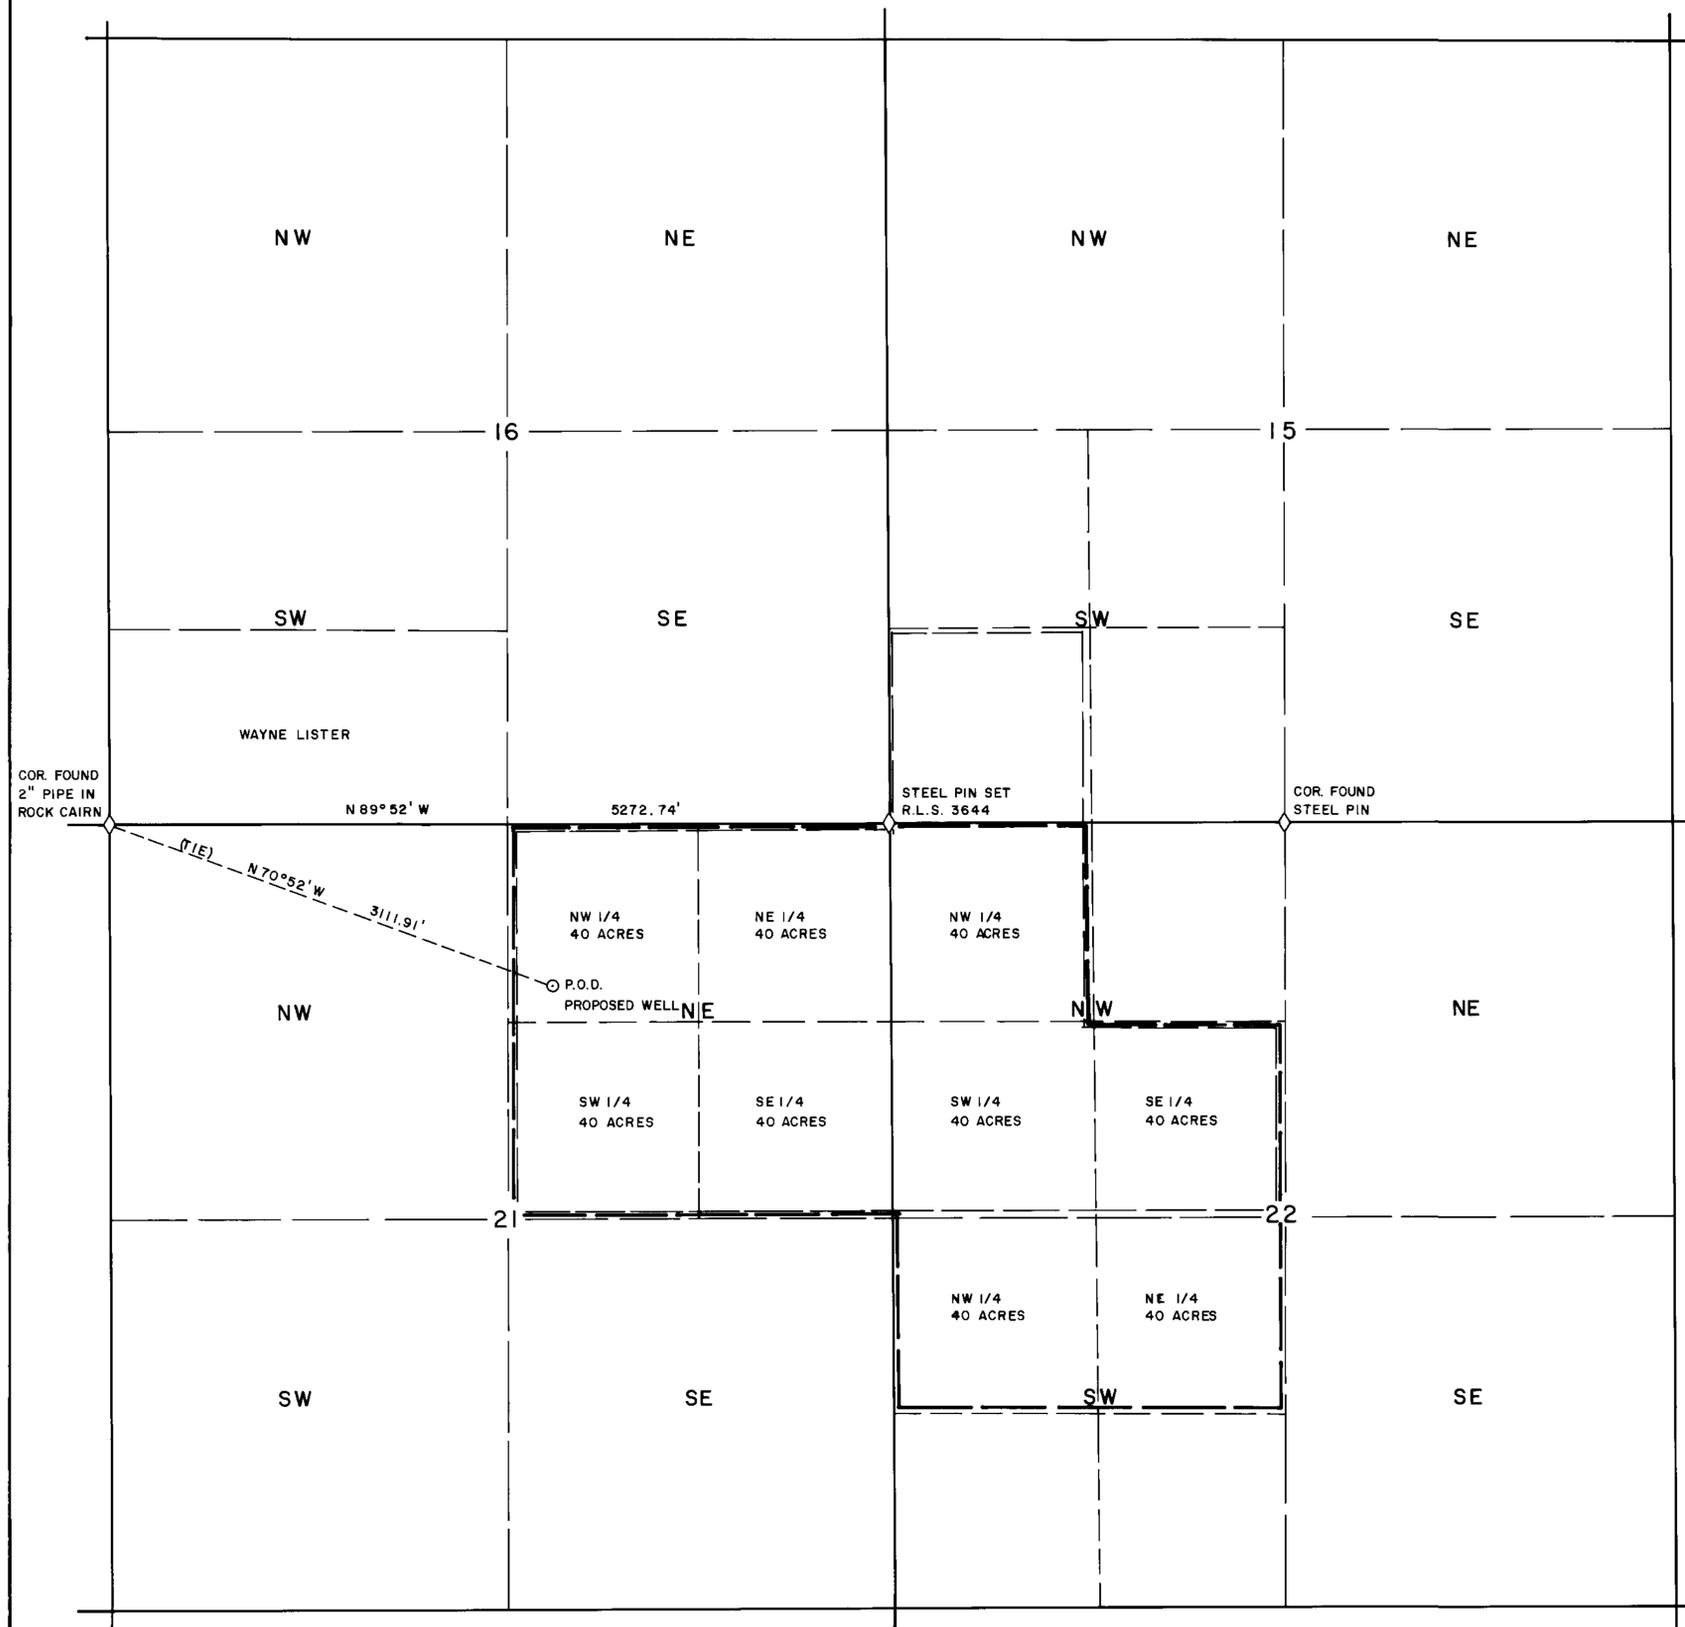

R67E  
 M.D.B. & M.  
 LINCOLN COUNTY, NEV.

STATE ENGINEER'S OFFICE  
 MAY 23 1990

59144-54430