

STATE OF NEVADA }  
 COUNTY OF CLARK }


I, Kenneth J. Brown, being first duly sworn, depose and say that this map, consisting of 1 sheets, numbered from 1 to 1, inclusive, has been correctly drawn to the designated scale from field notes of a survey made by me, or under my direct supervision and direction, between the 5th day of March, and the 5th day of March, 1990, that it truly and correctly represents the proposed location and extent of the works used to divert water from the Las Vegas Artesian Basin in Clark County, by William C. & Marion D. Gibson for Quasi Municipal (Domestic) purposes, that the proposed point of diversion and the boundary of all lands are fully and correctly designated hereon.

*Kenneth J. Brown*  
 Kenneth J. Brown  
 State Water Rights Surveyor #547

Subscribed and sworn to before me this 7th, day of March, 1990.



*Christina M. Stevens*  
 Christina M. Stevens  
 Notary Public in and for Clark County, Nevada.

My Commission Expires *Nov 15, 1998*

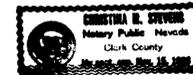

**BASIS OF BEARING:**

THE NORTH LINE OF THE SE1/4SW1/4, SECTION 17 T22S, R61E, M.D.M. BEARS N89°19'23"V PER PARCEL MAP IN FILE 44 AT PAGE 58, CLARK COUNTY, NEVADA RECORDS.

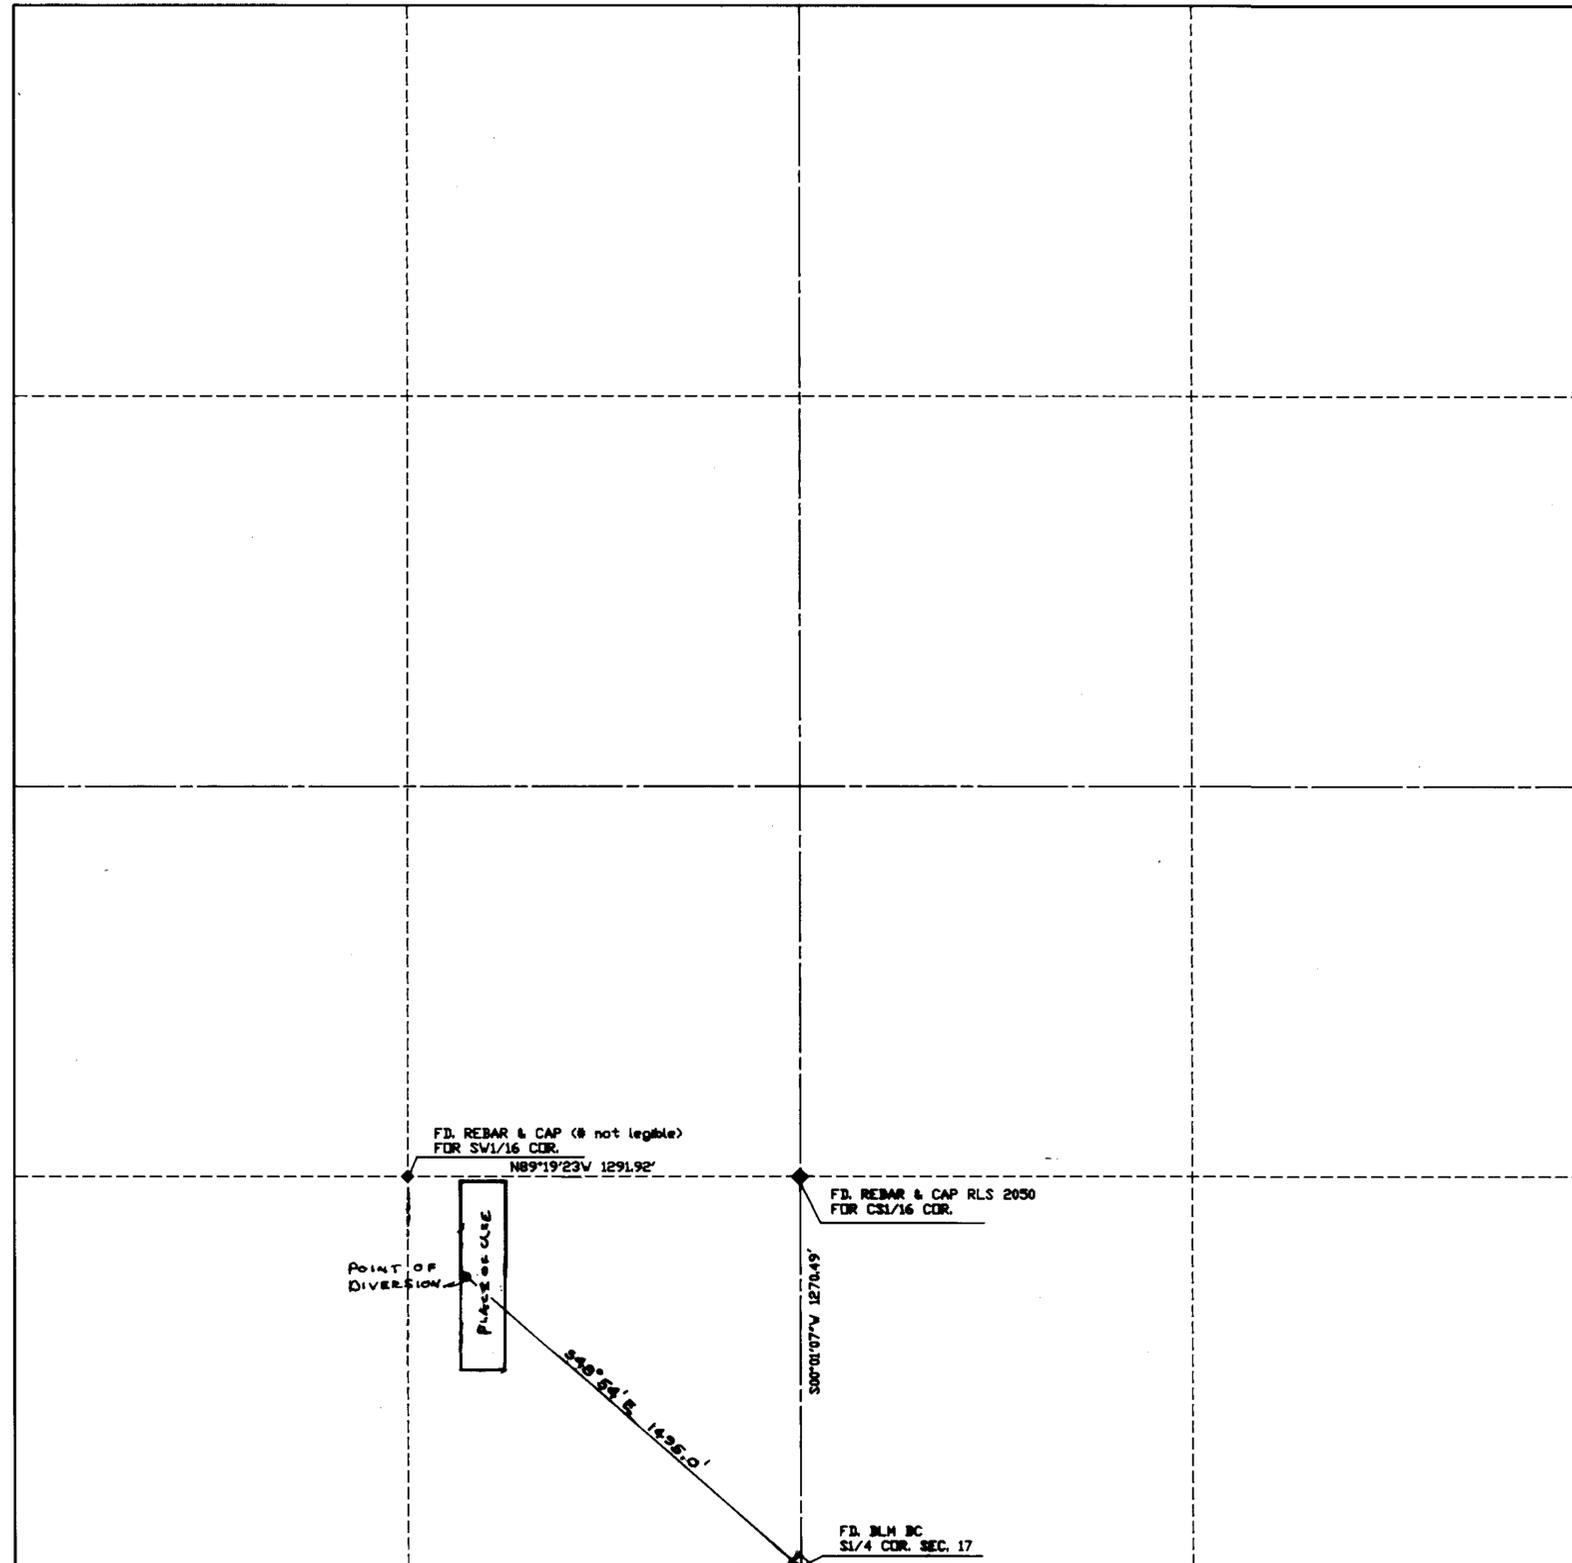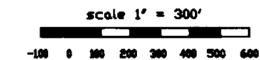

SECTION 17, T22S, R61E, M.D.M.  
 CLARK COUNTY, NEVADA

RECEIVED  
 ENGINEERS OFFICE  
 MAR 13 1990  
 11:54 AM '90

STATE ENGINEERS OFFICE  
 MAR 13 1990

FILED  
 MAY 01 1990  
 STATE ENGINEERS OFFICE

54529  
 MAP TO ACCOMPANY  
 APPLICATION TO APPROPRIATE  
 WATER for QUASI-MUNICIPAL (DOMESTIC) USE  
 by  
 WILLIAM C. & MARION D. GIBSON  
 from the  
 LAS VEGAS ARTESIAN BASIN  
 CLARK COUNTY, NEVADA

54529