

STATE OF NEVADA
 S.S.
 COUNTY OF WASHOE


I, JOHN M. COLLINS, BEING FIRST DULY SWORN, DEPOSE AND SAY THAT THIS MAP, CONSISTING OF ONE (1) SHEET, HAS BEEN CORRECTLY DRAWN TO THE DESIGNATED SCALE FROM RECORDS FILED IN THE OFFICE OF THE STATE ENGINEER AND THE OFFICE OF THE WASHOE COUNTY RECORDER; THAT IT TRULY AND CORRECTLY REPRESENTS THE PROPOSED LOCATION TO DIVERT SURFACE WATER IN WASHOE COUNTY, BY WASHOE COUNTY, FOR IRRIGATION PURPOSES; THAT THE PROPOSED POINT OF DIVERSION, THE LOCATION OF ALL WORKS OR STREAMS WHICH ARE CROSSED OR CONNECTED WITH THE PROPOSED WORKS, AND THE BOUNDARY OF ALL LANDS, SHOWING BY SECTIONS THE AREAS PROPOSED, ARE FULLY AND CORRECTLY DESIGNATED HEREON.

John M. Collins
 JOHN M. COLLINS
 STATE WATER RIGHTS SURVEYOR
 #683

BASIS OF BEARING: B.L.M. DEPENDANT RESURVEY SEPT. 11, 1972.
 ON FILE, BUREAU OF LAND MANAGEMENT, RENO
 STATE OFFICE.


SUBSCRIBED AND SWORN TO BEFORE ME THIS 16th DAY OF May, 1990. NOTARY PUBLIC IN AND FOR WASHOE COUNTY, NEVADA.

SECTION 10&11, T.24 N., R.10 E., M.D.M.

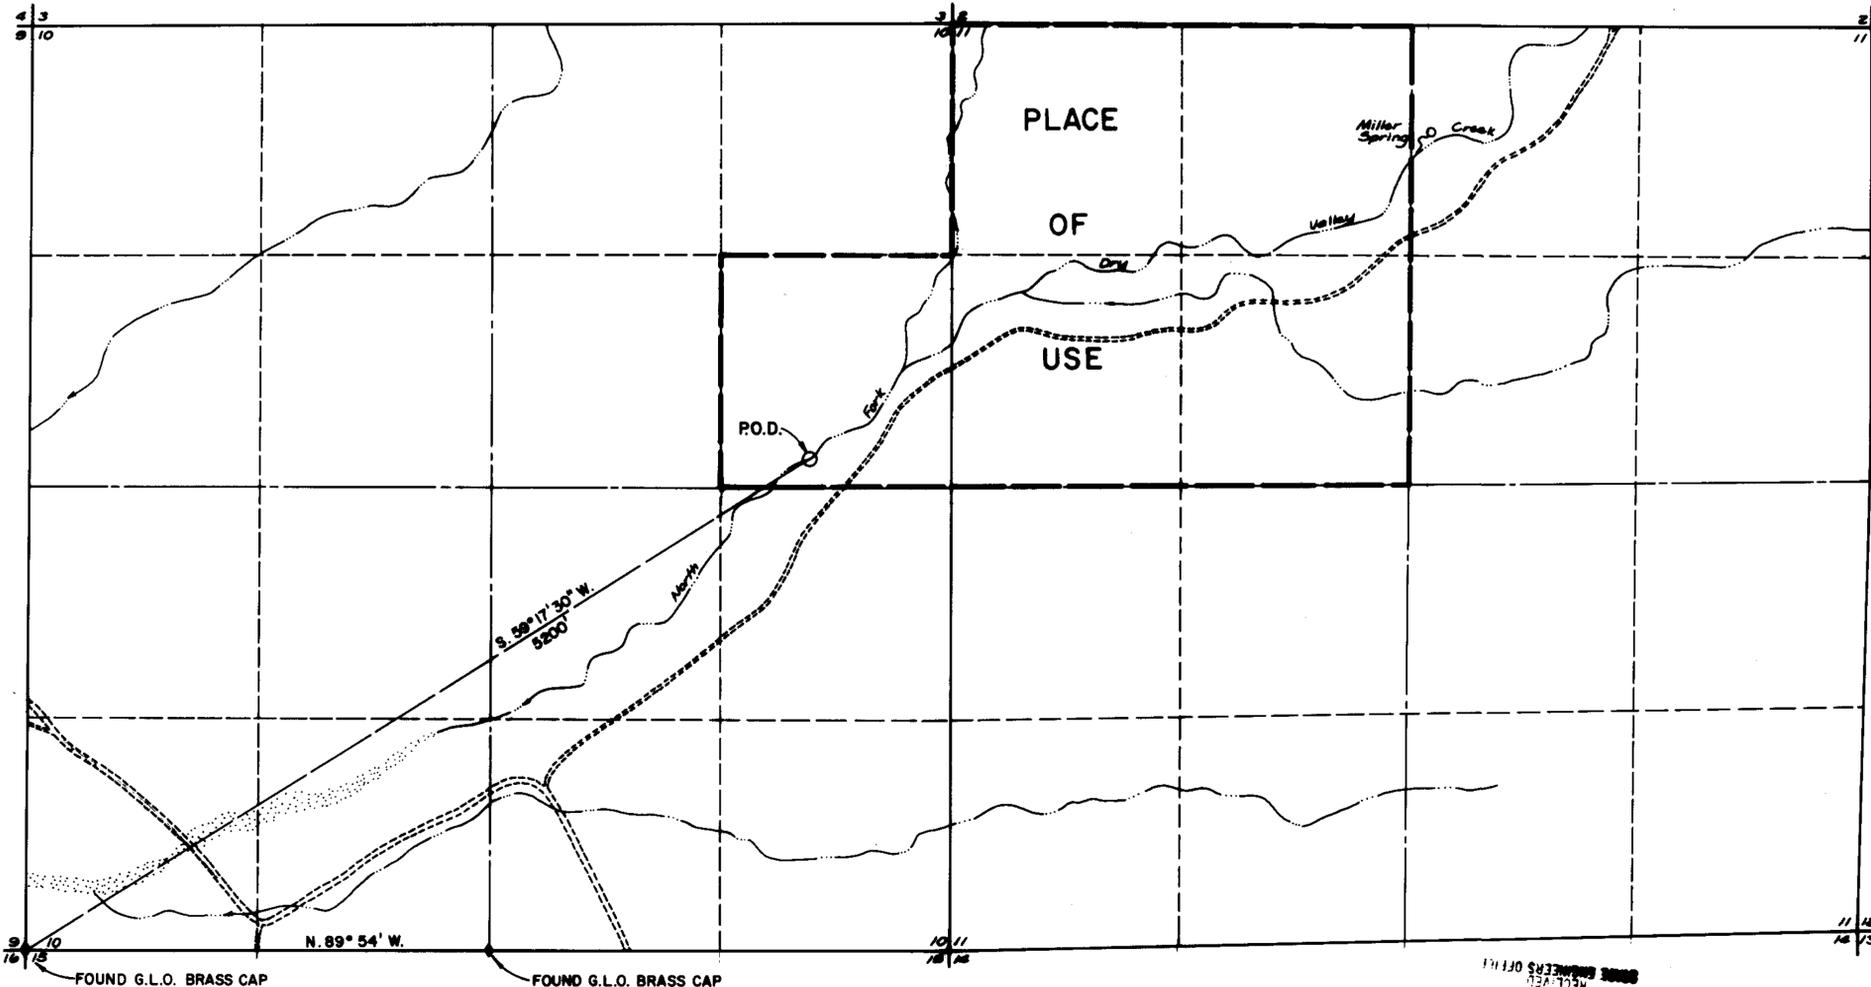


G. Cheryl Shields

G. CHERYL SHIELDS
 Notary Public - State of Nevada
 Appointment Recorded in Washoe County
 MY APPOINTMENT EXPIRES AUG 21, 1993

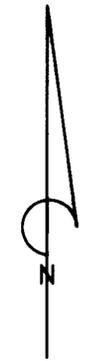

SCALE 1" = 500'

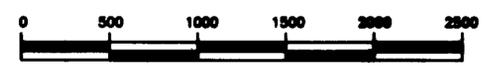

FILED
 MAY 22 1990
 STATE ENGINEER'S OFFICE

MAP
 TO ACCOMPANY APPLICATION
 TO APPROPRIATE WATER
 FOR IRRIGATION PURPOSES
 FROM SURFACE SOURCES
 BY WASHOE COUNTY
 IN WASHOE COUNTY, NEVADA

54858