






STATE OF NEVADA SS
COUNTY OF WASHOE

I, RICHARD W. ARDEN, being first duly sworn, depose and say that this map, consisting of one sheet, has been correctly drawn to the designated scale from field notes of a survey made by me, or under my supervision and direction, between the 18th day of April, and the 22nd day of May 1990; that it truly and correctly represents the proposed extent and location of the place of use and point of diversion of water heretofore appropriated under Applications No. 35074 and 35226 from an underground source in Washoe County by Washoe County for quasi-municipal purposes; that the existing point of diversion, existing place of use, the location and names of all other works, and the boundary of all lands, showing by 40-acre subdivisions, the areas proposed to be served are fully and correctly designated hereon.

[Signature]
RICHARD W. ARDEN
STATE WATER RIGHT SURVEYOR NO. 307

Subscribed and sworn to before me on this 5th day of June, 1990.

[Signature]
NOTARY PUBLIC

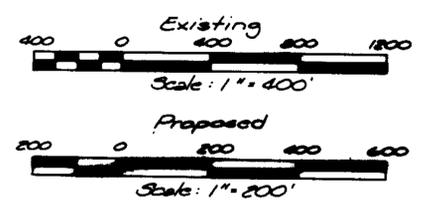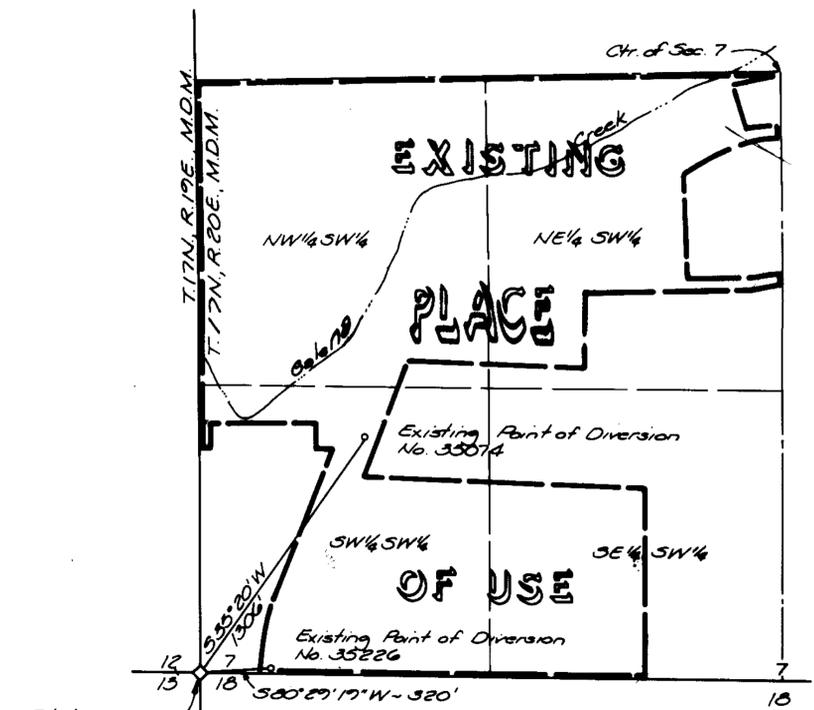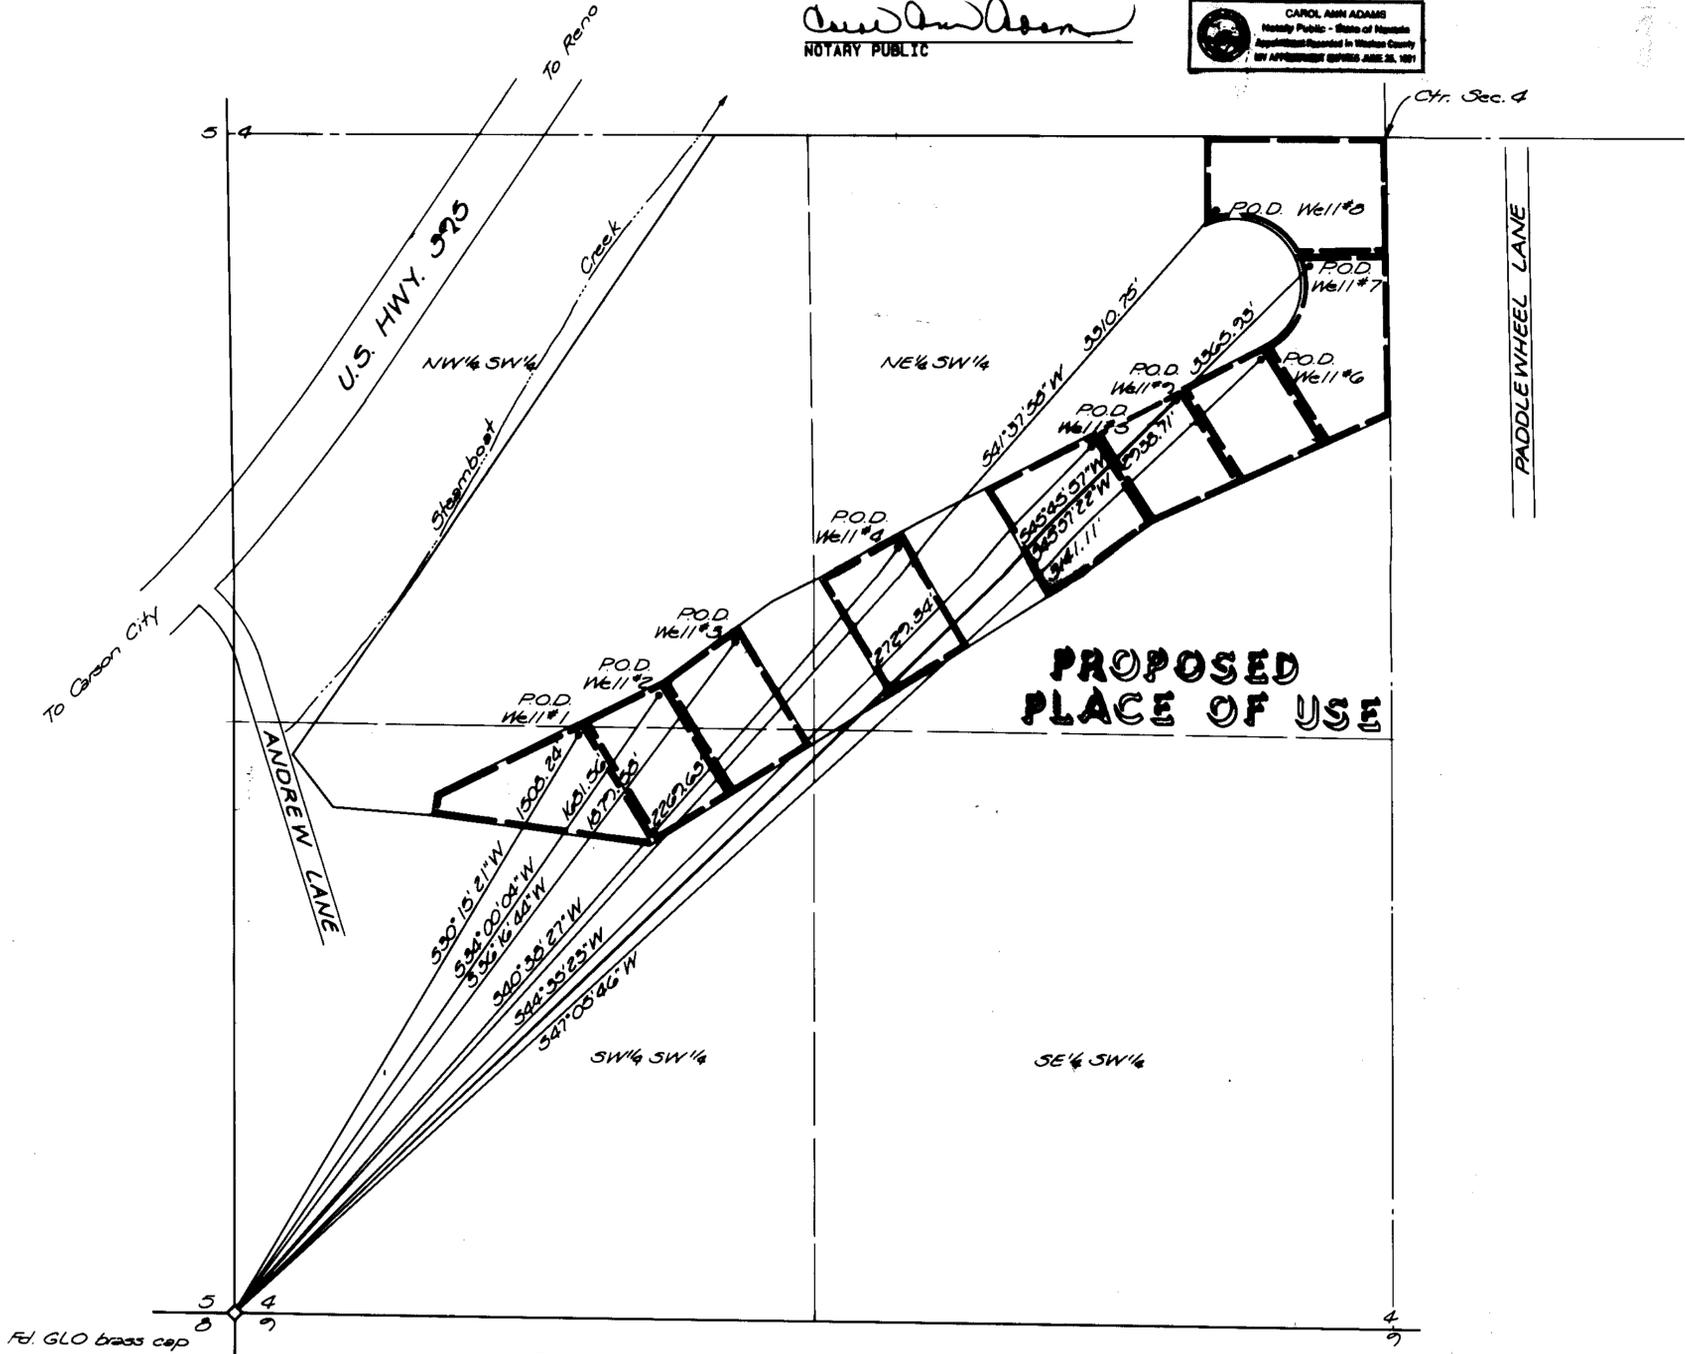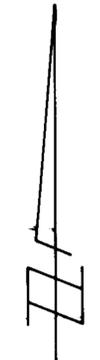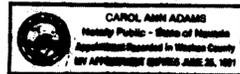

PROPOSED POINTS OF DIVERSION &
PLACE OF USE
T.17N., R.20E., M.D.M.

54934-42
MAP TO ACCOMPANY APPLICATION
TO CHANGE POINT OF DIVERSION
AND PLACE OF USE UNDER
APPLICATIONS No. 35074 & 35226
FOR QUASI-MUNICIPAL PURPOSES
BY WASHOE COUNTY
FROM AN UNDERGROUND SOURCE
IN WASHOE COUNTY, NEVADA

STATE ENGINEERS OFFICE
JUN 8 1990
9-AM P2-55

FILED
JUN 8 1990
STATE ENGINEER'S OFFICE

SEA 980 INDUSTRIAL WAY
SPARKS, NEVADA

JOB NO. 1989-01-1
DATE May 1990
DR. ARDEN