


T.12 N., R.62 E., M.D.B. & M.

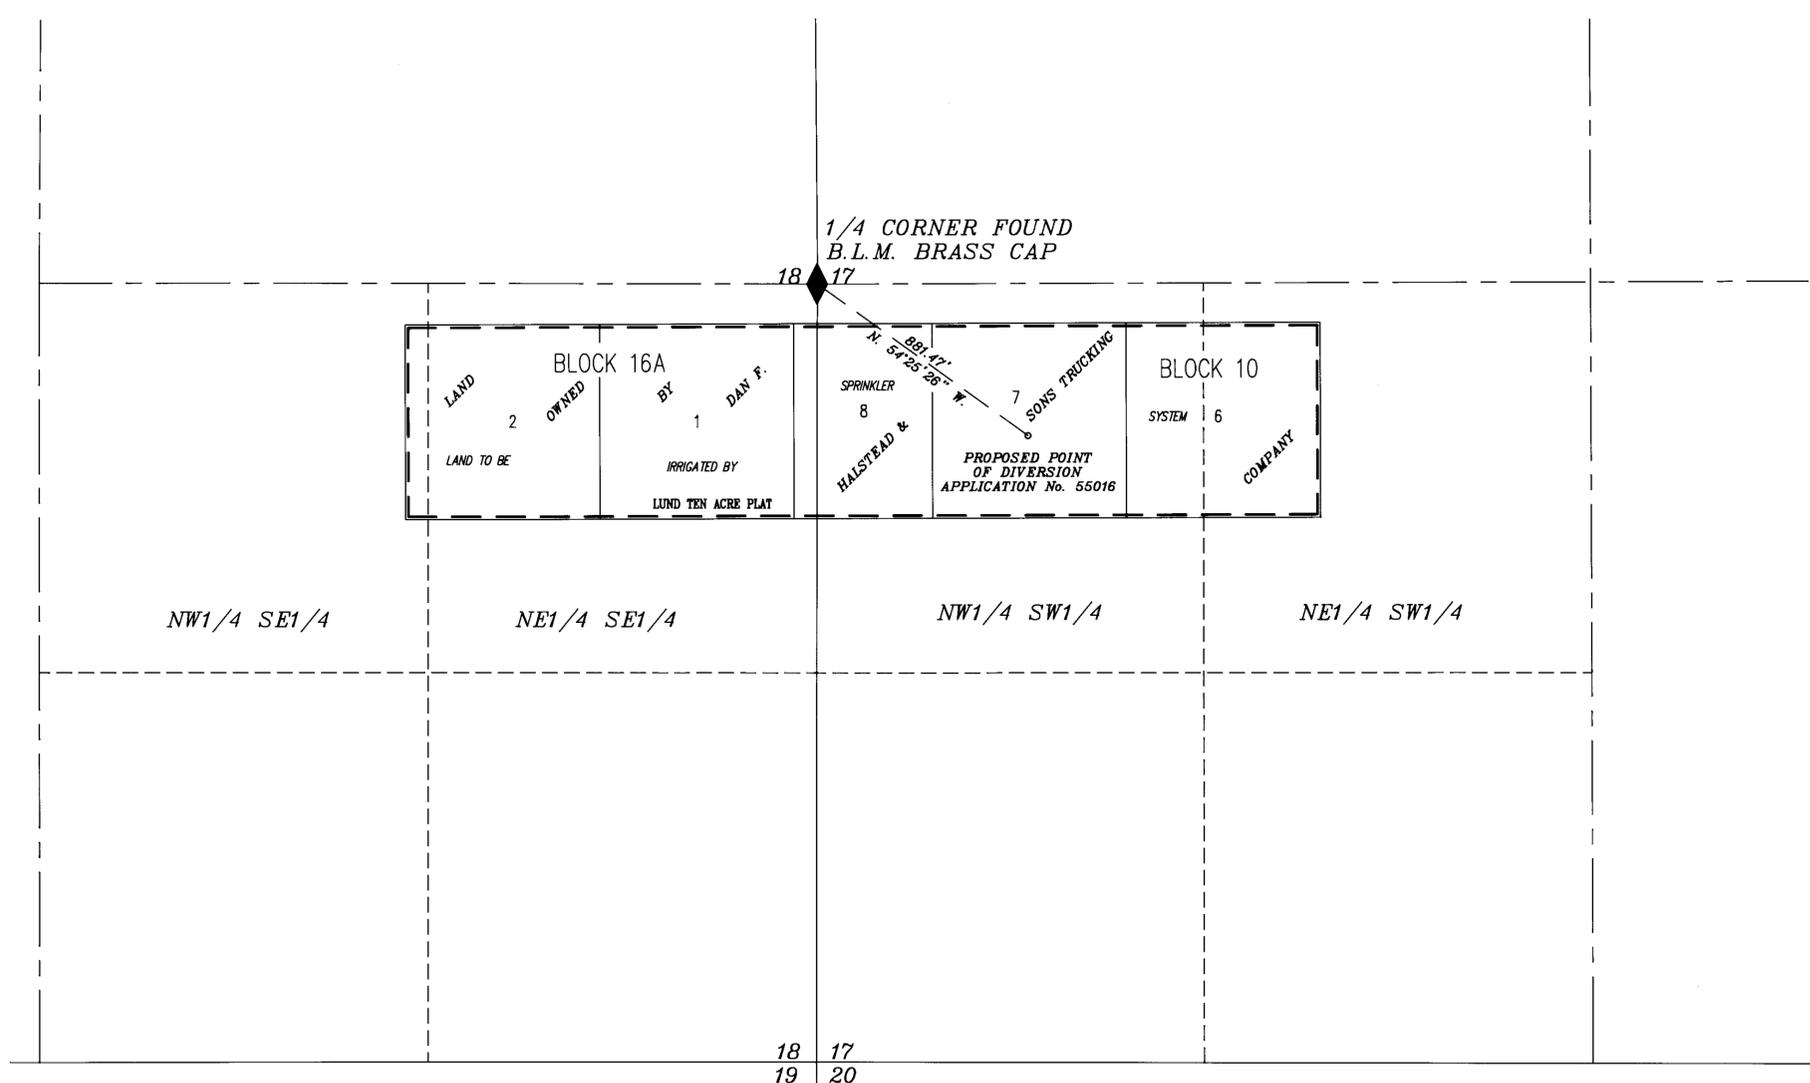

STATE OF NEVADA }
County of White Pine } SS


I, Richard W. Forman, being first duly sworn, depose and say that this map, consisting of one sheet, has been correctly drawn to the designated scale from field notes of a survey made under my supervision and direction on the 1st day of October, 1990; that it truly and correctly represents the proposed location and extent of the works used to divert water from underground sources in White Pine County, by Dan F. Halstead & Sons Trucking Company for Irrigation & Domestic purposes. That the point of diversion, the approximate location and size of the diverting channel, all reservoirs or basins, the location and names of all other works which will cross or connect with the proposed works, are fully and correctly designated thereon.

Richard W. Forman
State Water Right Surveyor


Subscribed and sworn to before me this 1st day of October, 1990.
Renee E. Knutson
Notary Public in and for White Pine County, Nevada.



55016 CERTIFICATE NO. 16708 ISSUED 10-13-06

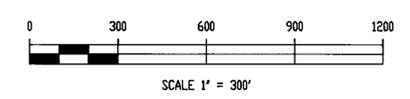

55016

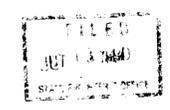

SURVEYED AND MAPPED BY BOUNDY & FORMAN, INC. ELY, NEVADA OCTOBER, 1990

MAP TO ACCOMPANY
APPLICATION TO APPROPRIATE WATER
FOR IRRIGATION AND DOMESTIC
BY DAN F. HALSTEAD & SONS TRUCKING COMPANY
FROM UNDERGROUND SOURCES

82994T 81887 T 80882T 55016