

STATE OF NEVADA
COUNTY OF HUMBOLDT



I, JOHN H. MILTON III, being first duly sworn, depose and say that this map, consisting of one sheet, has been correctly drawn to the designated scale from field notes of a survey made by me or under my supervision between the ___ day of June, and the ___ day of June, 1990; that it truly and correctly represents the proposed location and extent of the works used to divert water from underground in Eureka County, by SANTA FE PACIFIC MINING, INC., for mineral exploration purposes. That the proposed point of diversion, the approximate location and size of the diverting channel, all reservoirs or basins, the location and names of all other works which will cross or connect with the proposed works, and the boundary of lands, showing by 40-acre subdivisions the areas proposed to be irrigated, are fully and correctly designated hereon.



6-25-90

Subscribed and sworn to before me this 25th day of June 1990.

Helen F. Hemmert
Notary Public

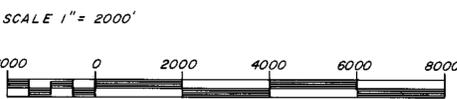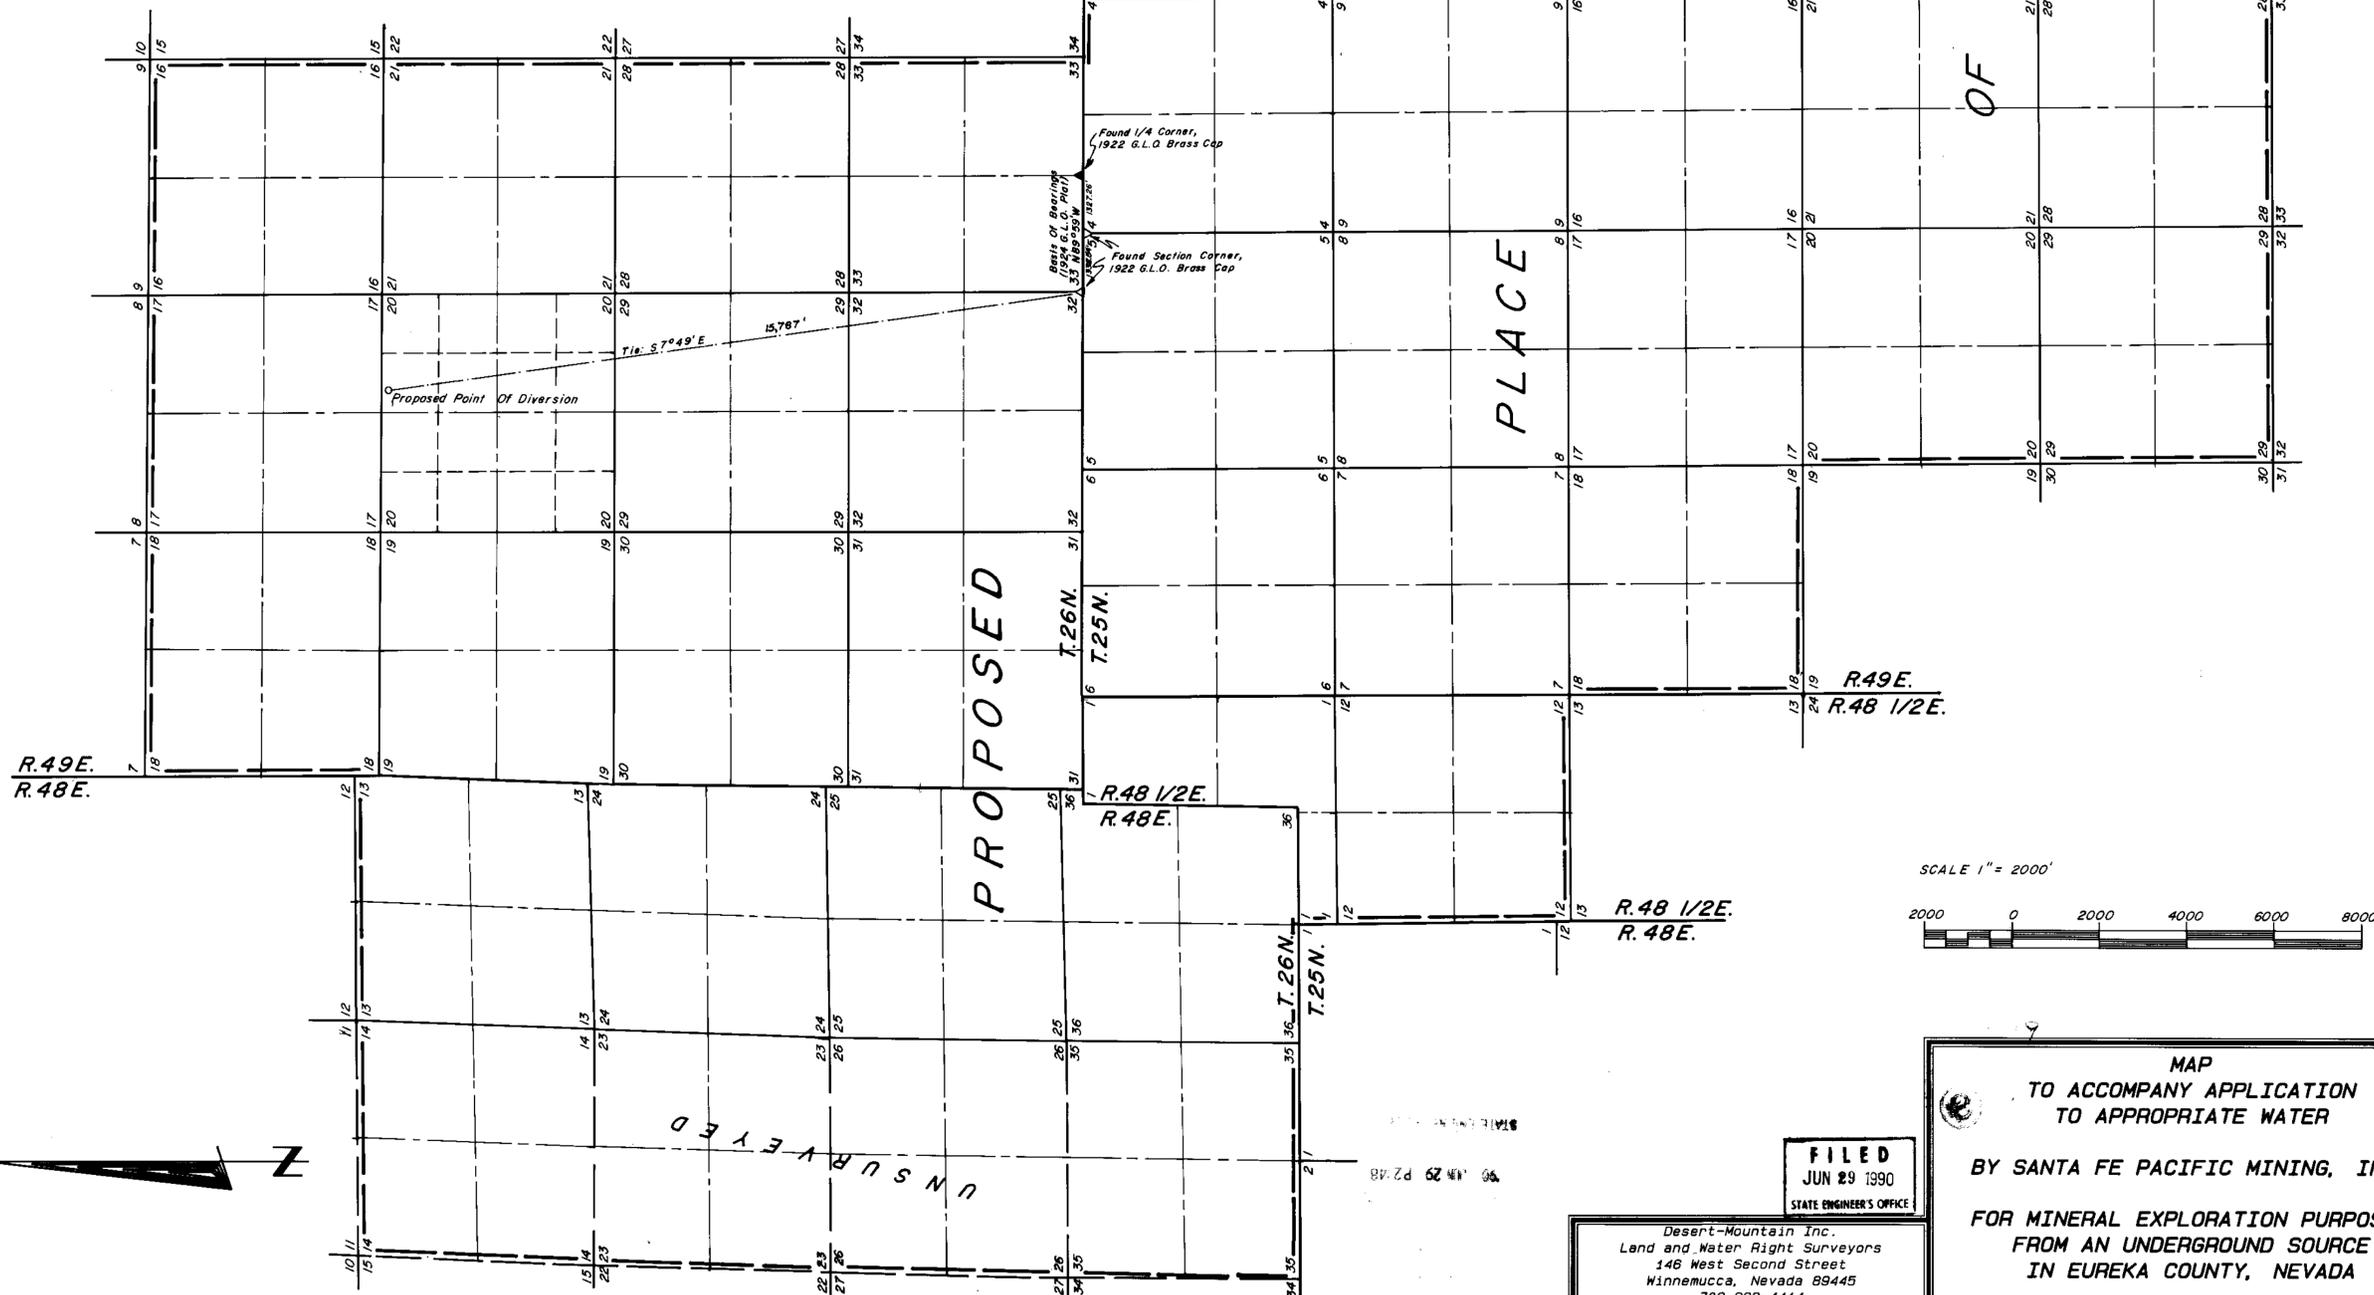

MAP
TO ACCOMPANY APPLICATION
TO APPROPRIATE WATER
BY SANTA FE PACIFIC MINING, INC.
FOR MINERAL EXPLORATION PURPOSES
FROM AN UNDERGROUND SOURCE
IN EUREKA COUNTY, NEVADA

FILED
JUN 29 1990
STATE ENGINEER'S OFFICE

Desert-Mountain Inc.
Land and Water Right Surveyors
146 West Second Street
Winnemucca, Nevada 89445
702 623-4414

05572184337 84336T 82861T 81921T 81920 63971 55019