

STATE OF NEVADA SS
COUNTY OF WASHOE

I, Richard W. Arden, being first duly sworn, depose and say that this map, consisting of one sheet, has been correctly drawn to the designated scale from field notes of a survey made by me, or under my supervision and direction, between the 12th day of April and the 5th day of June, 1990; that it truly and correctly represents the proposed extent and location of the place of use and point of diversion of water heretofore appropriated under application numbers 30410 and 45642 from Bushsee Creek and Golconda Canyon Creek, a surface source in Pershing County, by Robert C. and Diana L. Vesco for irrigation and domestic purposes; that the proposed point of diversion, proposed place of use, existing place of use, the location and names of all other works, and the boundary of all lands, showing by 40-acre subdivisions the areas proposed to be served are fully and correctly designated hereon.


Richard W. Arden
RICHARD W. ARDEN
STATE WATER RIGHT SURVEYOR NO. 307

Subscribed and sworn to before me on this 10th day of July, 1990.

Carol Ann Adams
NOTARY PUBLIC



Basis of Bearings:
Bushsee Creek - Magnetic North bearing corrected for declination.
Golconda Canyon - South line SE 1/4 Sec. 32 (N09°55'E)

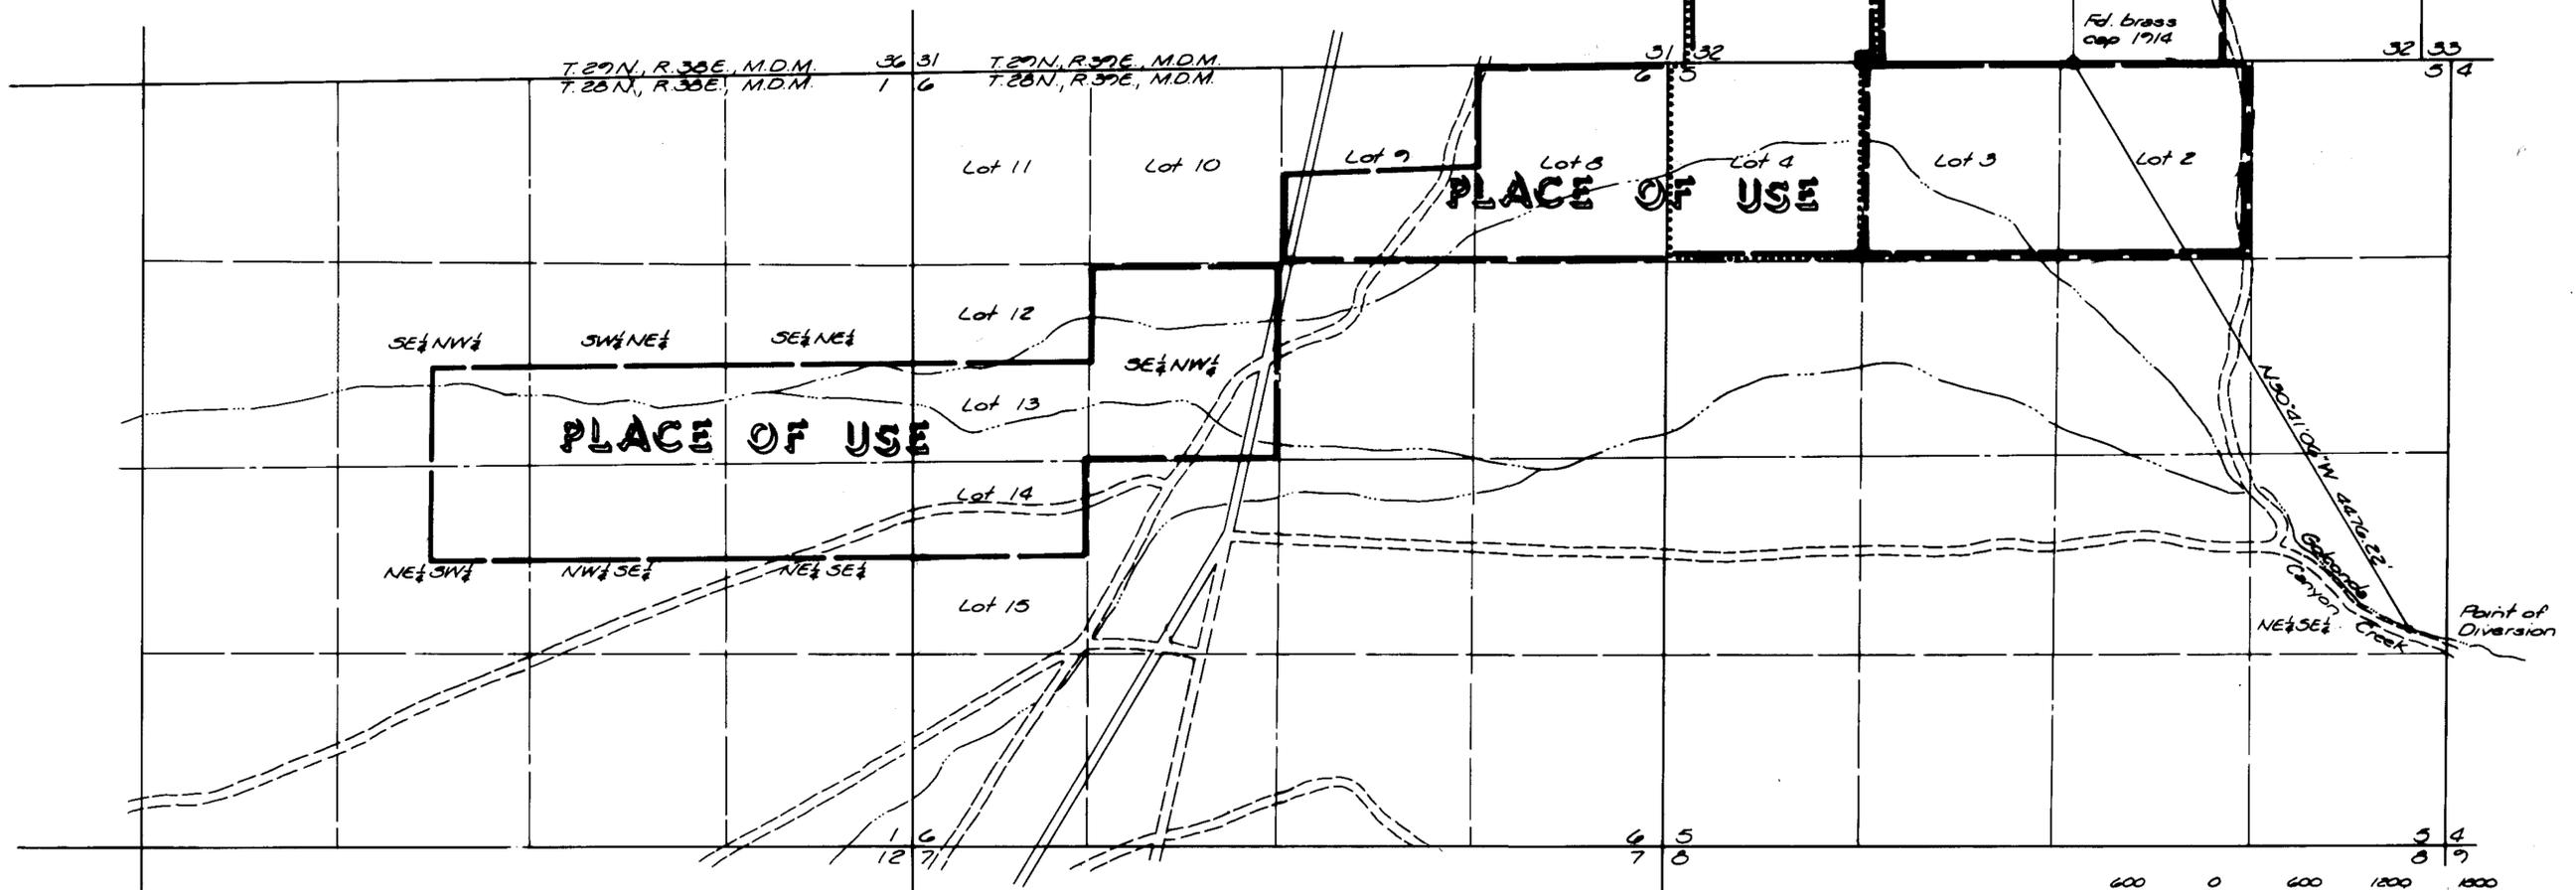

- Proposed Place of Use
- - - - - Existing Place of Use #30410
- Existing Place of Use #45642

REGISTERED
STATE ENGINEERS OFFICE
SP. C. 01 70 06

FILED
JUL 18 1990
STATE ENGINEER'S OFFICE

55097-78

MAP TO ACCOMPANY APPLICATION TO CHANGE PLACE OF USE UNDER APPLICATIONS NO. 30410 AND 45642 FOR IRRIGATION AND DOMESTIC PURPOSES BY ROBERT C. AND DIANA L. VESCO FROM BUSHSEE CREEK AND GOLCONDA CANYON CREEK, A SURFACE SOURCE IN PERSHING COUNTY, NEVADA

SEA 950 INDUSTRIAL WAY SPARKS, NEVADA

JOB NO. 55097-78
DATE JUL 18 1990
DR. [Signature]