


STATE OF NEVADA  
COUNTY OF HUMBOLDT

I, ROBERT N. CALDWELL, being first duly sworn, depose and say that this map, consisting of one sheet, has been correctly drawn to the designated scale from field notes of a survey made by me or under my supervision between the 12th day of July, and the 13th day of July, 1990; that it truly and correctly represents the proposed location and extent of the works used to divert water from Little Cedar Creek and tributaries in Humboldt County, by DELONG RANCHES, INC., for irrigation purposes. That the proposed point of diversion, the approximate location and size of the diverting channel, all reservoirs or basins, the location and names of all other works which will cross or connect with the proposed works, and the boundary of lands, showing by 40-acre subdivisions the areas proposed to be irrigated, are fully and correctly designated hereon.




Subscribed and sworn to before me this 27<sup>th</sup> day of July 1990.

*Walter F. Hemmert*  
Notary Public

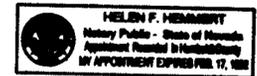

Sections 20 & 21  
T38N., R.32E., M.D.B.&M.

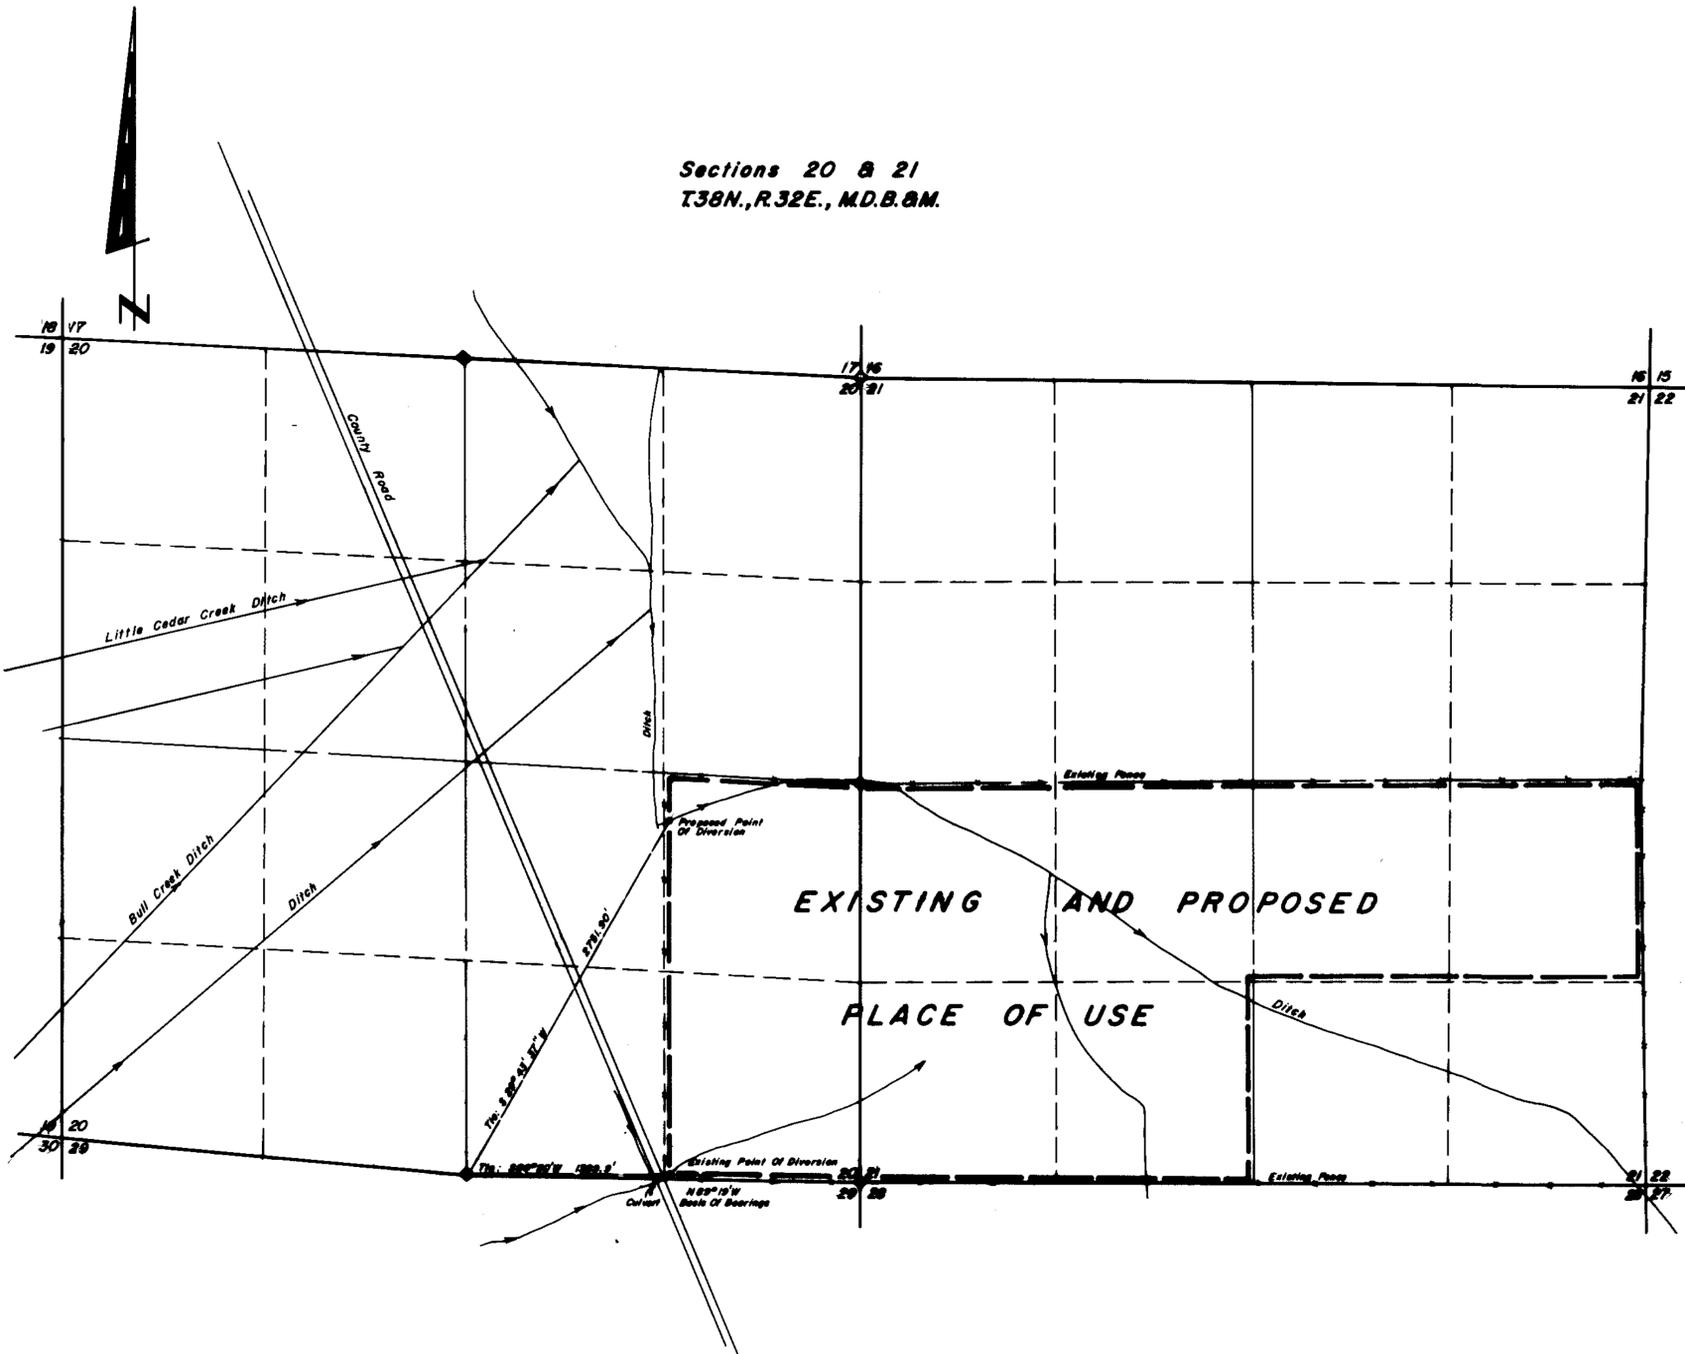

NOTES:

Basis Of Bearings Taken From The S.L.M. Dependent Reservoir Of T.38N., R.32E., M.D.B.&M. Dated April, 1988.

- ◇ Indicates Found Section Corner, Iron Pipe With S.L.M. Brass Cap.
- ◆ Indicates Found 1/4 Section Corner, Iron Pipe With S.L.M. Brass Cap.

SCALE 1" = 600'



DESERT MOUNTAIN INC.  
LAND AND WATER RIGHT SURVEYORS  
148 WEST SECOND STREET  
MINNEAPOLIS, NEVADA 89445  
702-882-4414

11:24 8-20 95

FILED  
AUG 2 1990  
STATE ENGINEERS OFFICE

Desert Mountain Inc.  
Land and Water Right Surveyors  
148 West Second Street  
Minneapolis, Nevada 89445  
702-882-4414

55117  
MAP  
TO ACCOMPANY APPLICATION TO  
CHANGE THE POINT OF DIVERSION  
PERMIT NO. 30772  
BY DELONG RANCHES, INC.  
FOR IRRIGATION FROM  
LITTLE CEDAR CREEK & TRIBUTARIES  
IN HUMBOLDT COUNTY, NEVADA

55117