


T.9 N., R.56 E., M.D.B. & M.

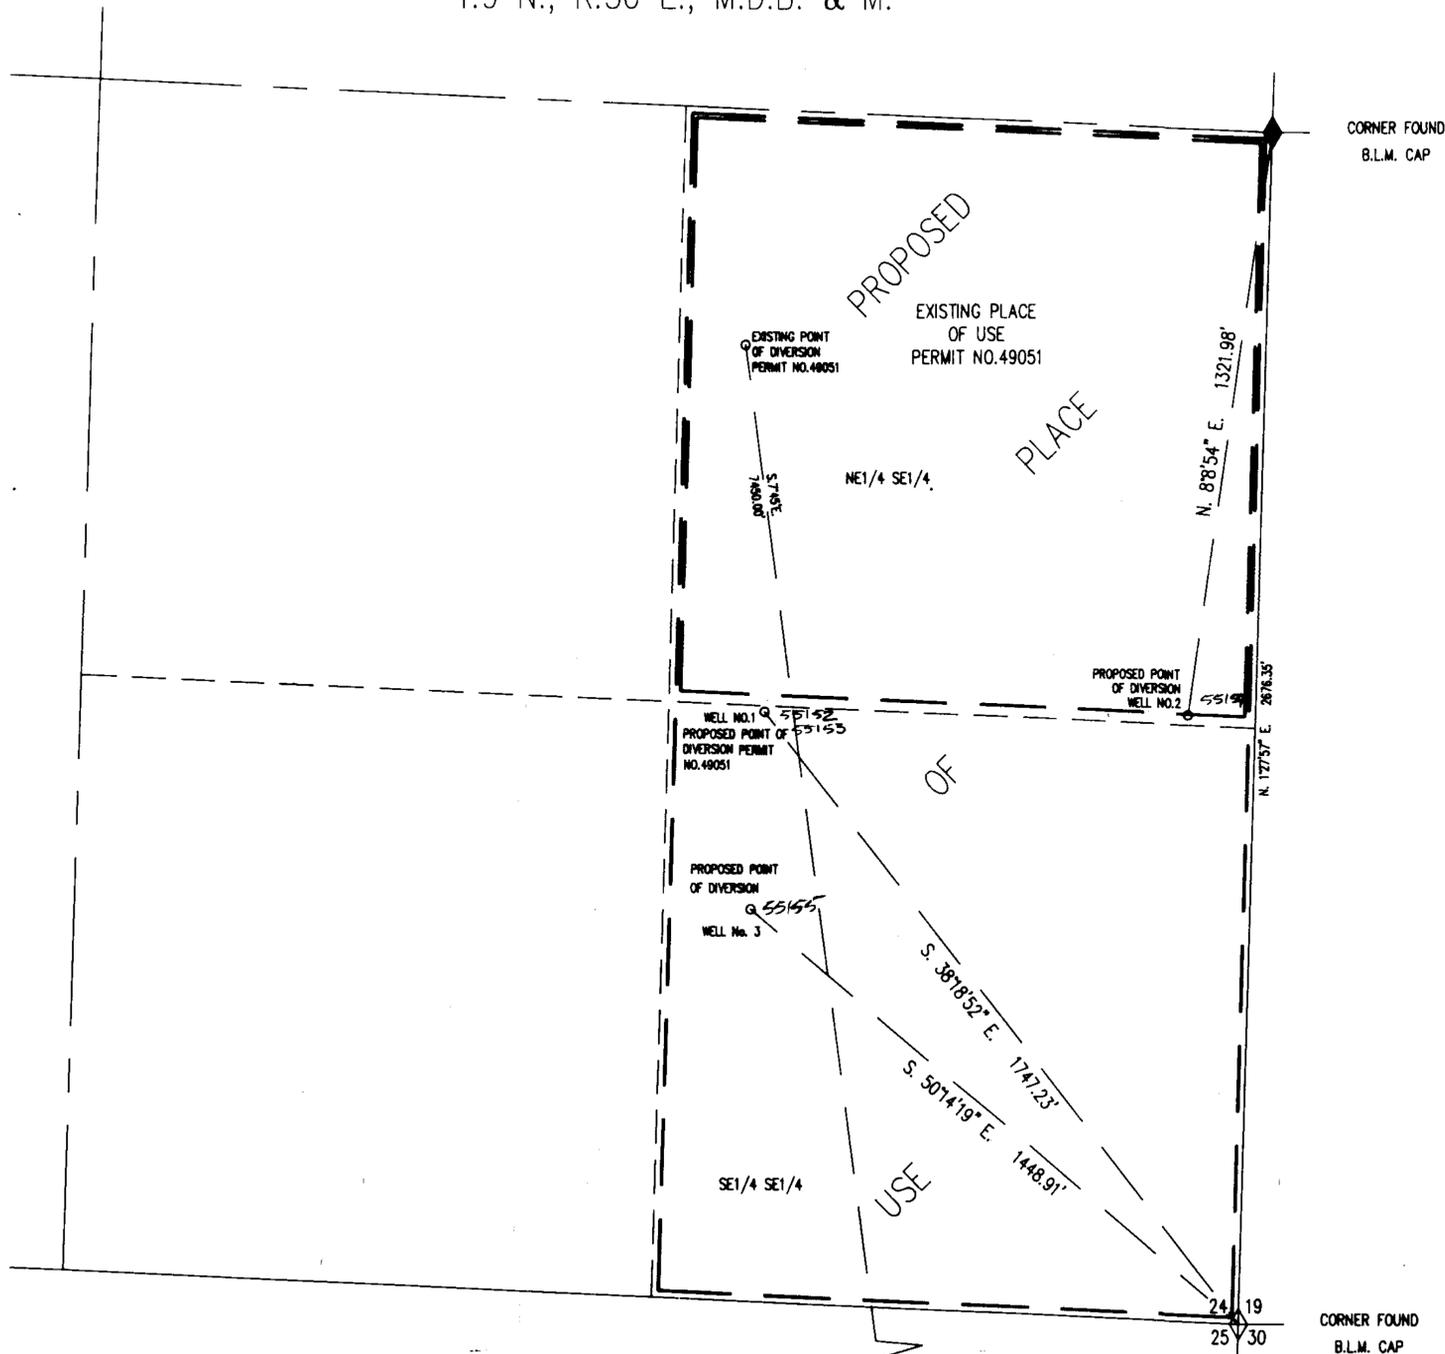


STATE OF NEVADA }
County of White Pine } ss

I, Richard W. Forman, being first duly sworn, depose and say that this map, consisting of one sheet, has been correctly drawn to the designated scale from field notes of a survey made under my supervision and direction on the 23rd day of January, 1990; that it truly and correctly represents the proposed location and extent of the works used to divert water from underground sources in Nye County, by Petro Source Corp. for Industrial and Domestic purposes. That the proposed point of diversion, the approximate location and size of the diverting channel, all reservoirs or basins, the location and names of all other works which will cross or connect with the proposed works, are fully and correctly designated thereon.

Richard W. Forman
State Water Right Surveyor

Subscribed and sworn to before me this 31st day of July, 1990.

Renee E. Knutson
Notary Public in and for White Pine County, Nevada.

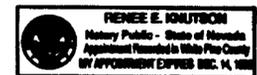

FILED
AUG 3 1990
COUNTY ENGINEER (SEAL)

DESIGNED & DRAWN BY
BOUNDY & FORMAN, INC.
S.L. FORMAN
S.L. FORMAN

MAP TO ACCOMPANY
APPLICATION TO APPROPRIATE WATER AND
CHANGE THE POINT OF DIVERSION AND PLACE OF USE
UNDER PERMIT NO. 49051
FOR INDUSTRIAL AND DOMESTIC PURPOSES
BY PETRO SOURCE CORP.
FROM UNDERGROUND SOURCES

R.56 E.
R.57 E.
25 30
36 31

RECEIVED
STATE ENGINEERS OFFICE
AUG 3 1990

55155 55154 55153 55152