


I, ROBERT O. ANDERSON, BEING FIRST DULY SWORN, DEPOSE AND SAY THAT THIS MAP, CONSISTING OF ONE SHEET HAS BEEN CORRECTLY DRAWN TO THE DESIGNATED SCALE FROM RECORD INFORMATION AVAILABLE AT THE NEVADA DIVISION OF WATER RESOURCES. THAT IT TRULY AND CORRECTLY REPRESENTS THE PROPOSED LOCATION AND EXTENT OF THE WORKS USED TO DIVERT WATER FROM AN UNDERGROUND SOURCE IN LINCOLN COUNTY, BY CALIENTE PUBLIC UTILITIES FOR COMMERCIAL AND DOMESTIC PURPOSES. THAT THE PROPOSED POINT OF DIVERSION, THE APPROXIMATE LOCATION AND SIZE OF THE DIVERTING CHANNEL, ALL RESERVOIRS OR BASINS, THE LOCATION AND NAMES OF ALL OTHER WORKS WHICH WILL CROSS OR CONNECT WITH THE PROPOSED WORKS, AND THE BOUNDARY OF ALL LANDS, SHOWING BY 40-ACRE SUBDIVISIONS THE AREAS PROPOSED TO BE CONNECTED WITH SAID WORKS, ARE FULLY AND CORRECTLY DESIGNATED THEREON.


*Robert O. Anderson*  
 ROBERT O. ANDERSON STATE WATER RIGHT SURVEYOR NO. 814

SUBSCRIBED AND SWORN TO BEFORE ME  
 THIS 8<sup>th</sup> DAY OF *August* 1990  
 NOTARY PUBLIC IN AND FOR DOUGLAS COUNTY, NEVADA.

*Denise Rudnick*

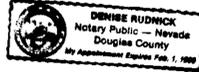


T.4S., R.67E., M.D.M.

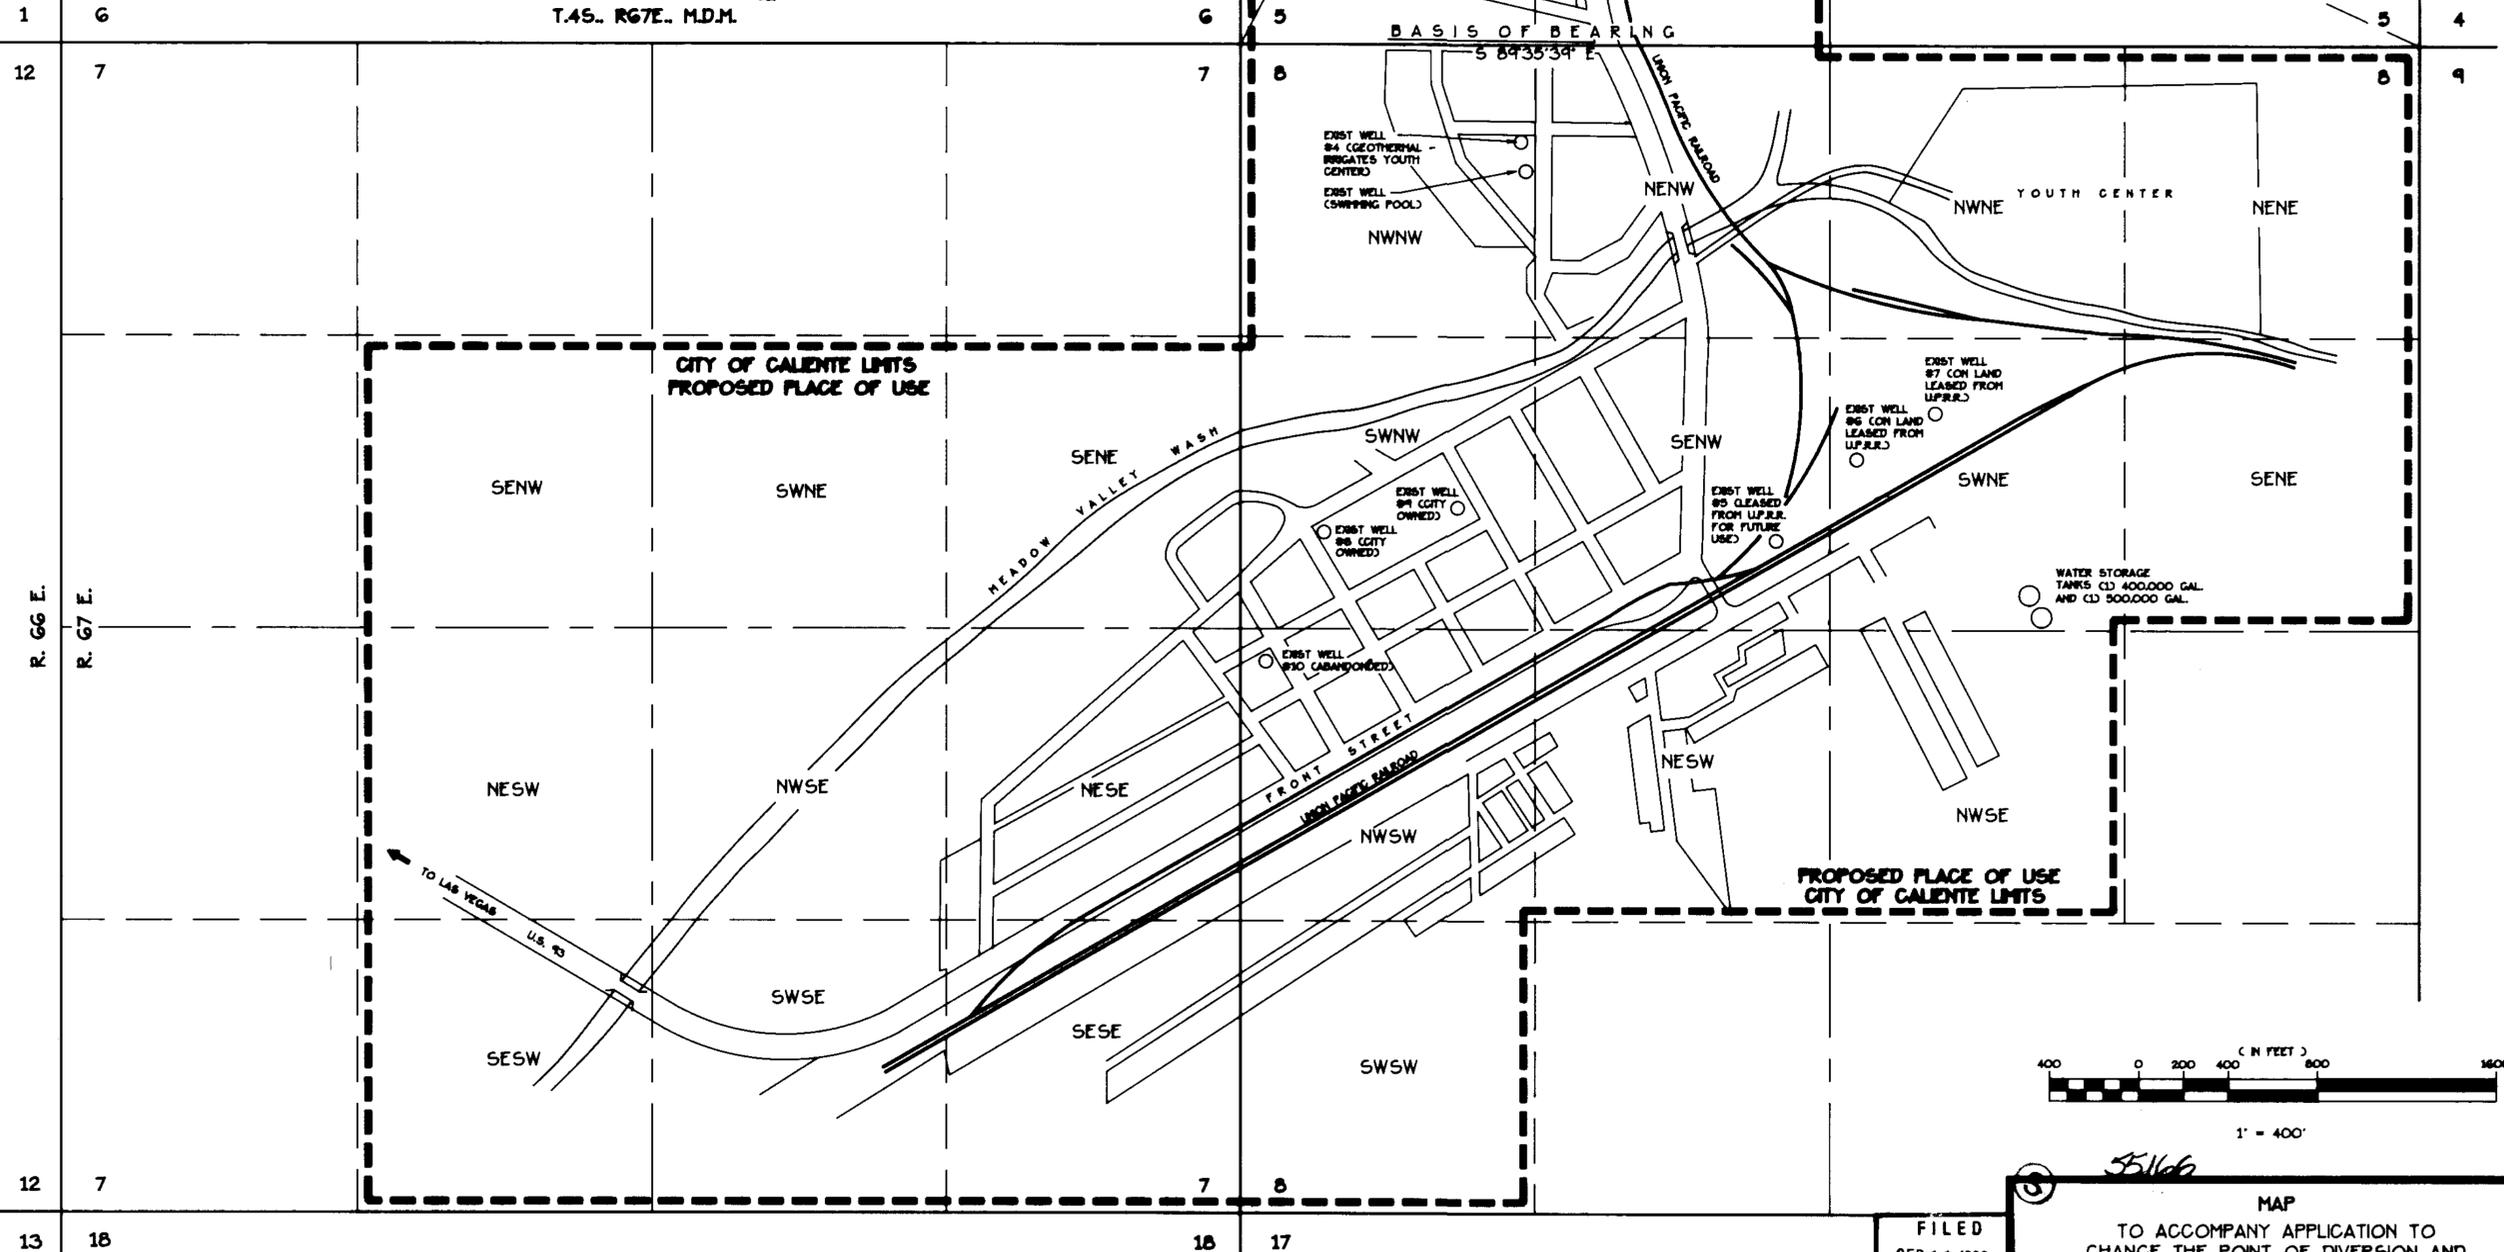

**BASIS OF BEARING**

S 89°35'39" E - SOUTH LINE OF SECTION 5, T.4S., R.67E., M.D.M.  
 AS PER MAP NO. 46941 AND 46942.

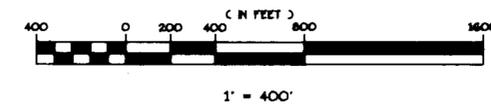

FILED  
 SEP 11 1990

STATE ENGINEER'S OFFICE  
 ENGINEERS OFFICE  
**r.o. anderson**  
**engineering**  
 2021 MAIN ST. • GARDNERVILLE, NV • (702) 782-2322  
 P.O. BOX 2284 • MINDEN, NV • 89423

55166  
 MAP  
 TO ACCOMPANY APPLICATION TO  
 CHANGE THE POINT OF DIVERSION AND  
 PLACE OF USE OF PERMIT NO. 40872  
 FOR COMMERCIAL AND DOMESTIC USE  
 BY  
**CALIENTE PUBLIC UTILITIES**  
 FROM AN UNDERGROUND SOURCE  
 IN  
 LINCOLN COUNTY, NEVADA