


SW1/4 SEC. 14
T22S, R59E
MDB8M

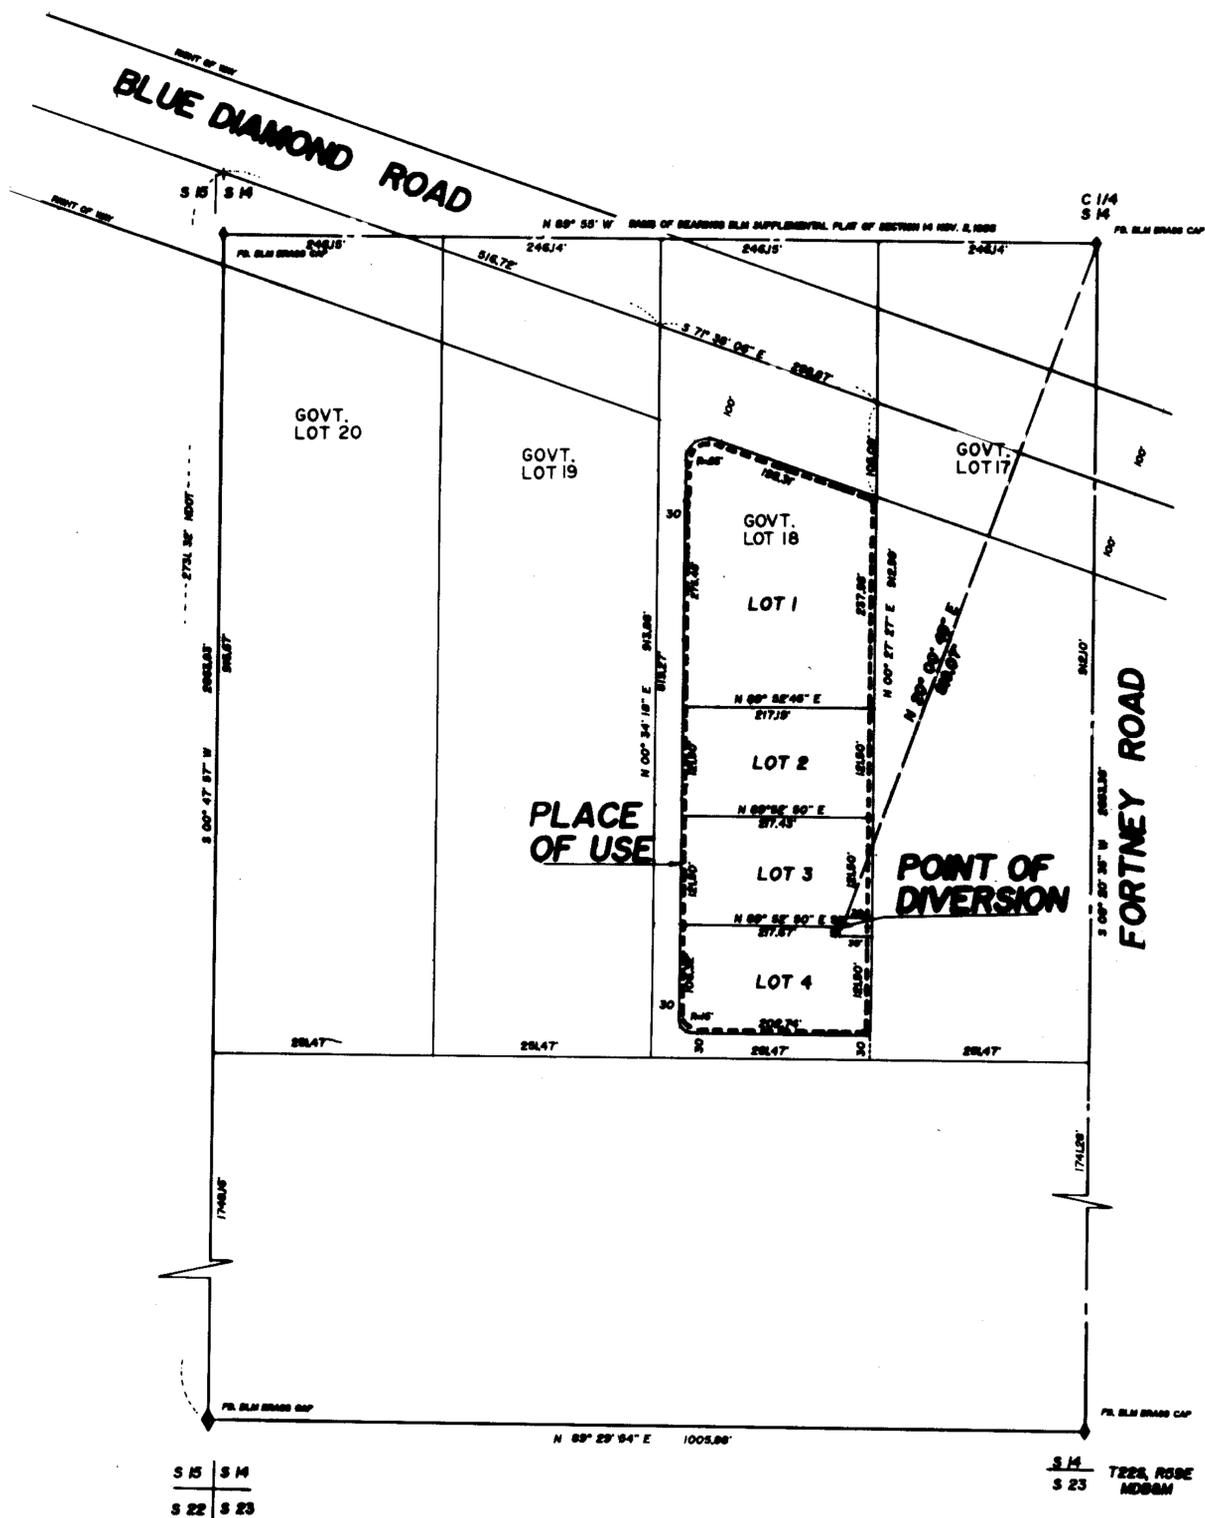



STATE OF NEVADA
COUNTY OF CLARK ss.

I JOSEPH M. HOLARKY BEING FIRST DULY SWORN DO DEPOSE AND SAY THAT THIS MAP CONSISTING OF ONE SHEET HAS BEEN CORRECTLY DRAWN TO THE INDICATED SCALE FROM EXISTING RECORDS ON FILE IN THE OFFICE OF THE CLARK COUNTY RECORDER AND FROM FIELD NOTES OF A SURVEY MADE BY ME AND COMPLETED ON JULY 26, 1990, THAT IT TRULY REPRESENTS THE EXTENT OF THE WORKS USED TO DIVERT WATER FROM AN UNDERGROUND SOURCE IN CLARK COUNTY FOR DOMESTIC AND QUASI-MUNICIPAL PURPOSES.

Joseph M. Holarky STATE WATER RIGHTS SURVEYOR NO. 473

SUBSCRIBED AND SWORN BEFORE ME THIS 31st day of July, 1990.

Nancy McNeill NOTARY PUBLIC IN AND FOR CLARK COUNTY, NEVADA
MY COMMISSION EXPIRES 9/26/91

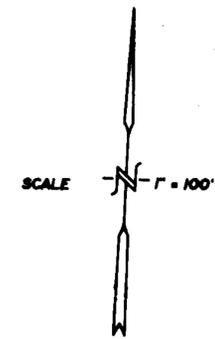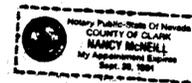

55187
 MAP
 TO ACCOMPANY APPLICATION
 FOR DOMESTIC, QUASI-MUNICIPAL
 SUBDIVISION 4 LOTS
 BY
 DONALD A. TRIPOLE

FILED
AUG 17 1990
STATE ENGINEER'S OFFICE

55189