

OREGON

T. 48 N.

T. 47 N.

NEVADA

STATE OF NEVADA
COUNTY OF HUMBOLDT

I, ROBERT N. CALDWELL, being first duly sworn, depose and say that this map, consisting of one sheet, has been correctly drawn to the designated scale from field notes of a survey made by me or under my supervision between the 9th day of January and the 10th day of January 1991; that it truly and correctly represents the proposed location and extent of the works used to divert water from the East Fork of the Quinn River in Humboldt County, by the Fort McDermitt Paiute-Shoshone Tribe for recreation purposes; that the proposed point of diversion, the approximate location and size of the diverting channel, all reservoirs or basins, the location and names of all other works which will cross or connect with proposed works, and the boundary of all lands, showing by 40-acre subdivisions the areas of the proposed place of use, are fully and correctly designated thereon.




State No. 488

Subscribed and sworn to before me this 15th day of January 1991.


Helen F. Hemmert
Notary Public



T. 47 N., R. 39 E.
M.D.B. & M.

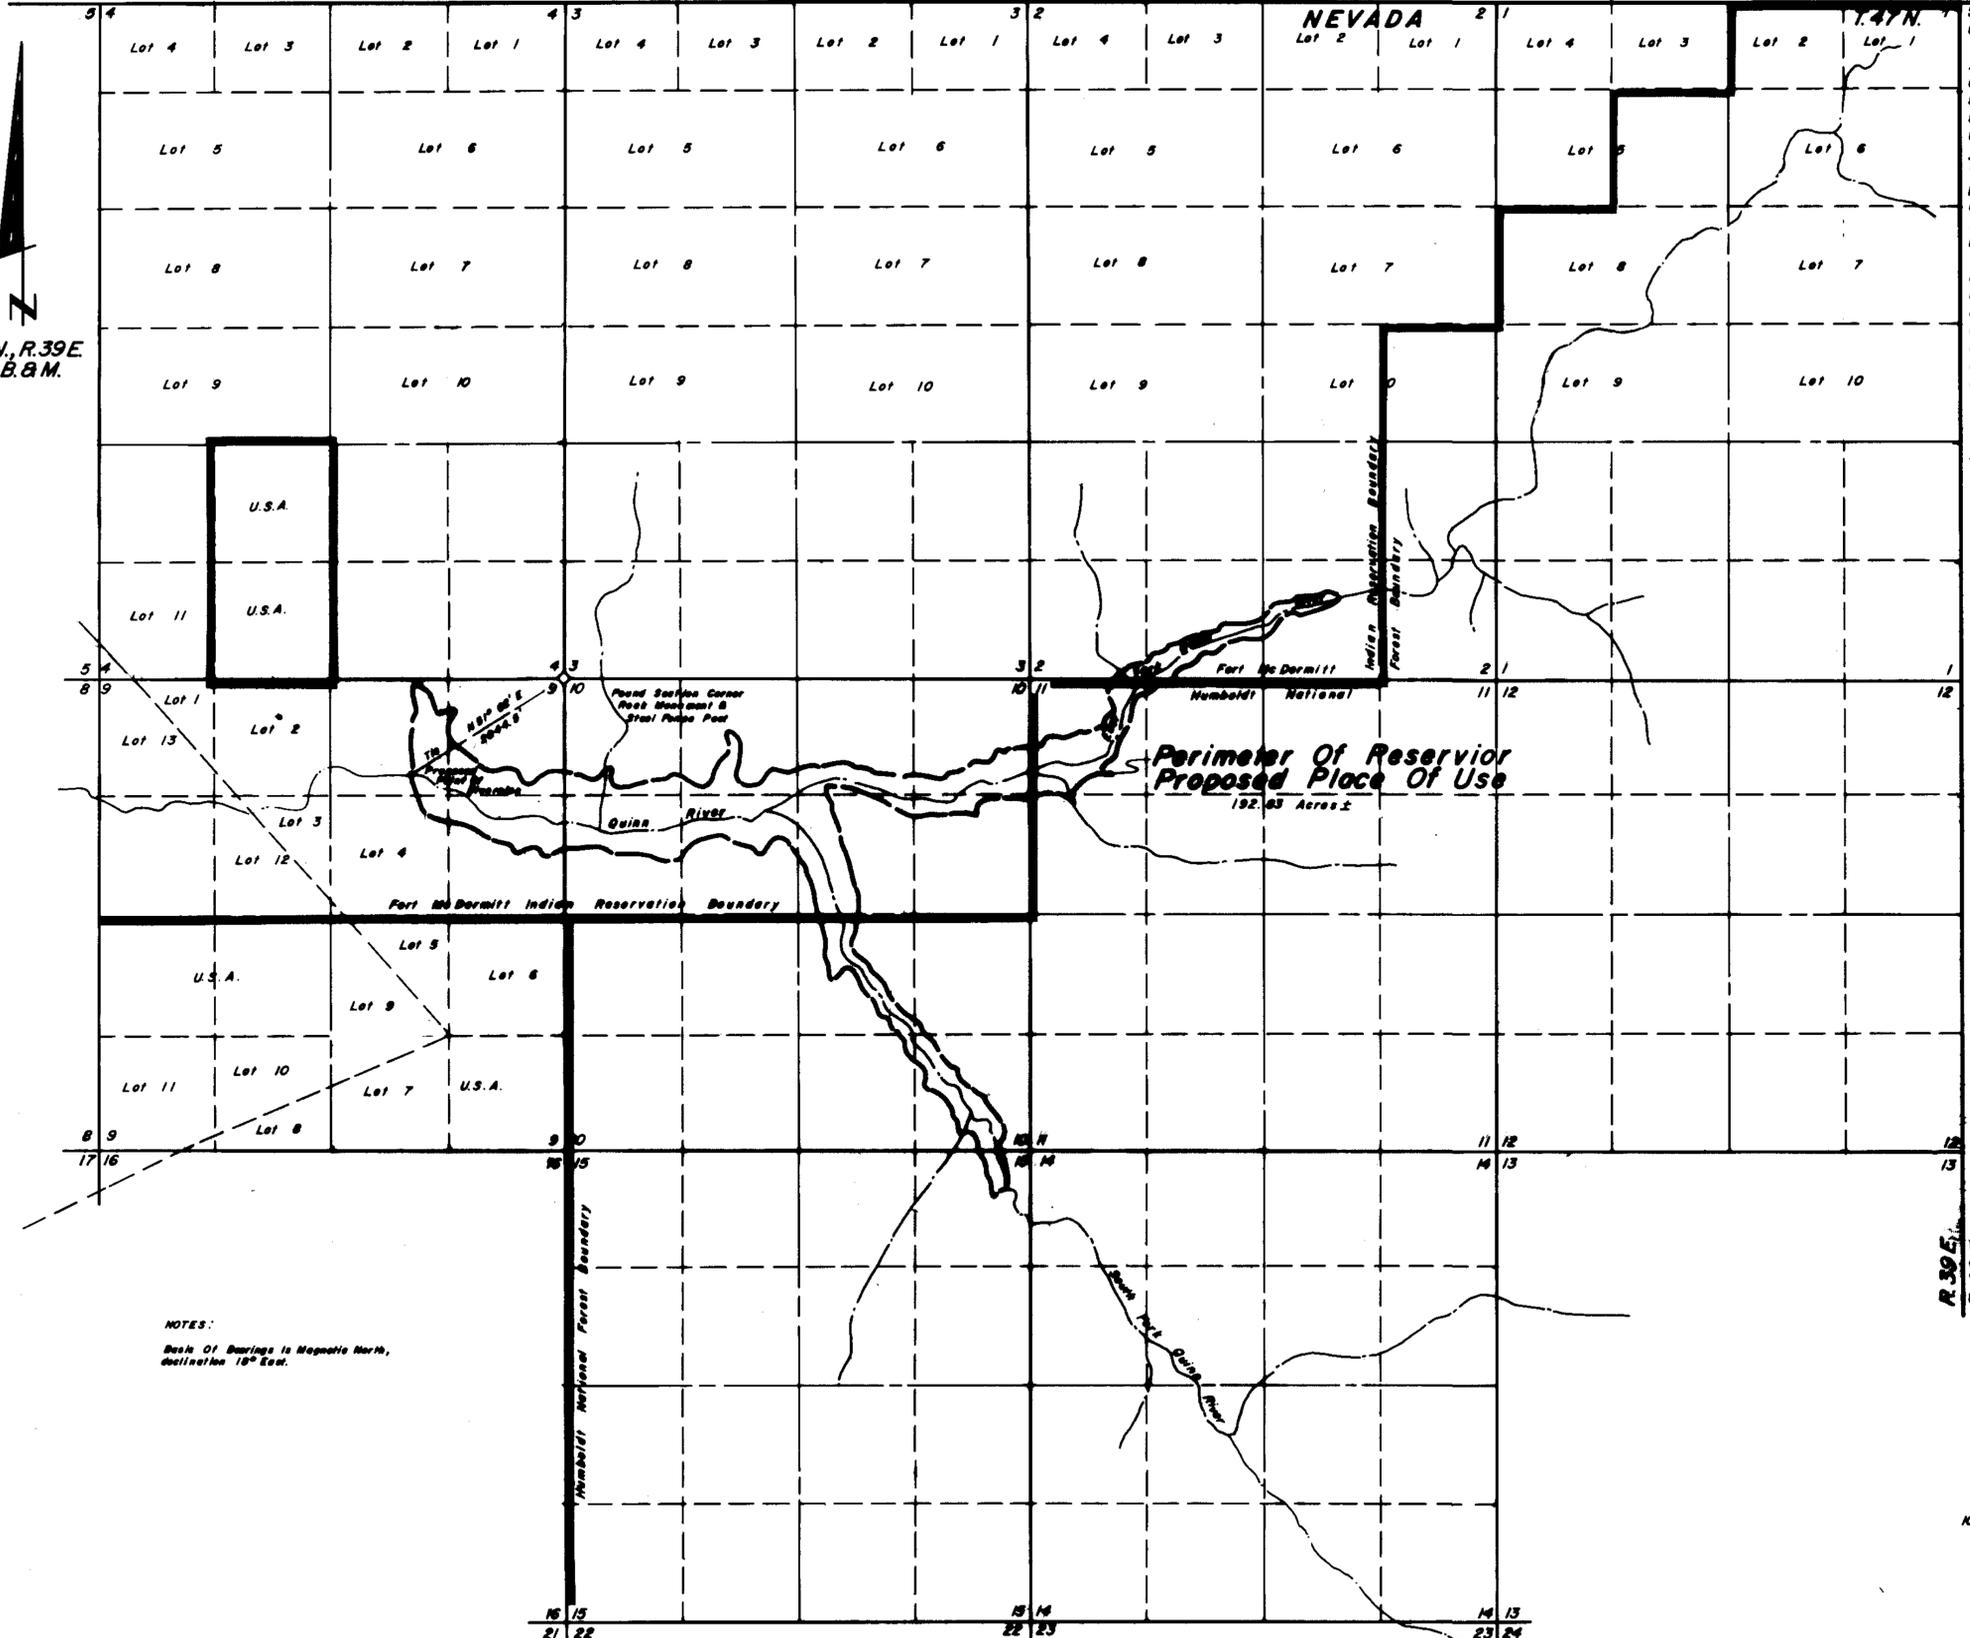

NOTES:
Basis Of Bearings is Magnetic North,
Declination 18° East.

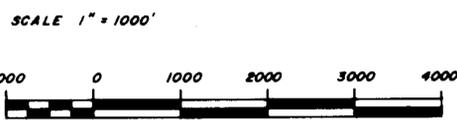

FILED
MAR 4 1991
STATE ENGINEER'S OFFICE

RECEIVED
STATE ENGINEER'S OFFICE
MAR 1 1991
Desert-Mountain Inc.
Land and Water Right Surveyors
148 West Second Street
Winnemucca, Nevada 89445
(702) 892-4414

MAP
TO ACCOMPANY APPLICATION
TO APPROPRIATE WATER
APPLICATION NO. 55204
For Recreation Purposes By The Fort
McDermitt Paiute-Shoshone Tribe
From East Fork Of The Quinn River
IN HUMBOLDT COUNTY, NEVADA

55204