

SURVEYOR'S STATEMENT


STATE OF NEVADA
 COUNTY OF LINCOLN ss

SI/2 OF SECTION 16, T7S, R61E, M.D.B. & M.

I, Frank C. Hulse, being fully sworn, dispose and say that this map, consisting of one sheet, has been correctly drawn to the designated scale from field notes of a survey made by me on August 31st, 1990 and that it truly and correctly represents location of the present point of diversion for Application 38082 from an underground source for Irrigation use. Place of use and proposed place of use are shown within heavy dashed lines — — — — .

Frank C. Hulse
 Frank C. Hulse, # 722
 State Water Right Surveyor



On this 2 day of October, 1990, Frank C. Hulse appeared before me, a Notary Public, and acknowledged to me that he executed the above instrument.

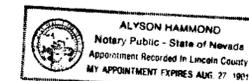

Alyson Hammond
 Notary Public

My appointment expires _____

FOUND ALUMINUM
 CAP IN ROCK MOUND
 R.L.S. 4428

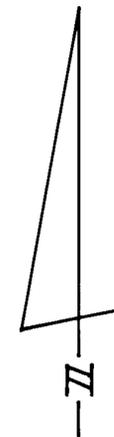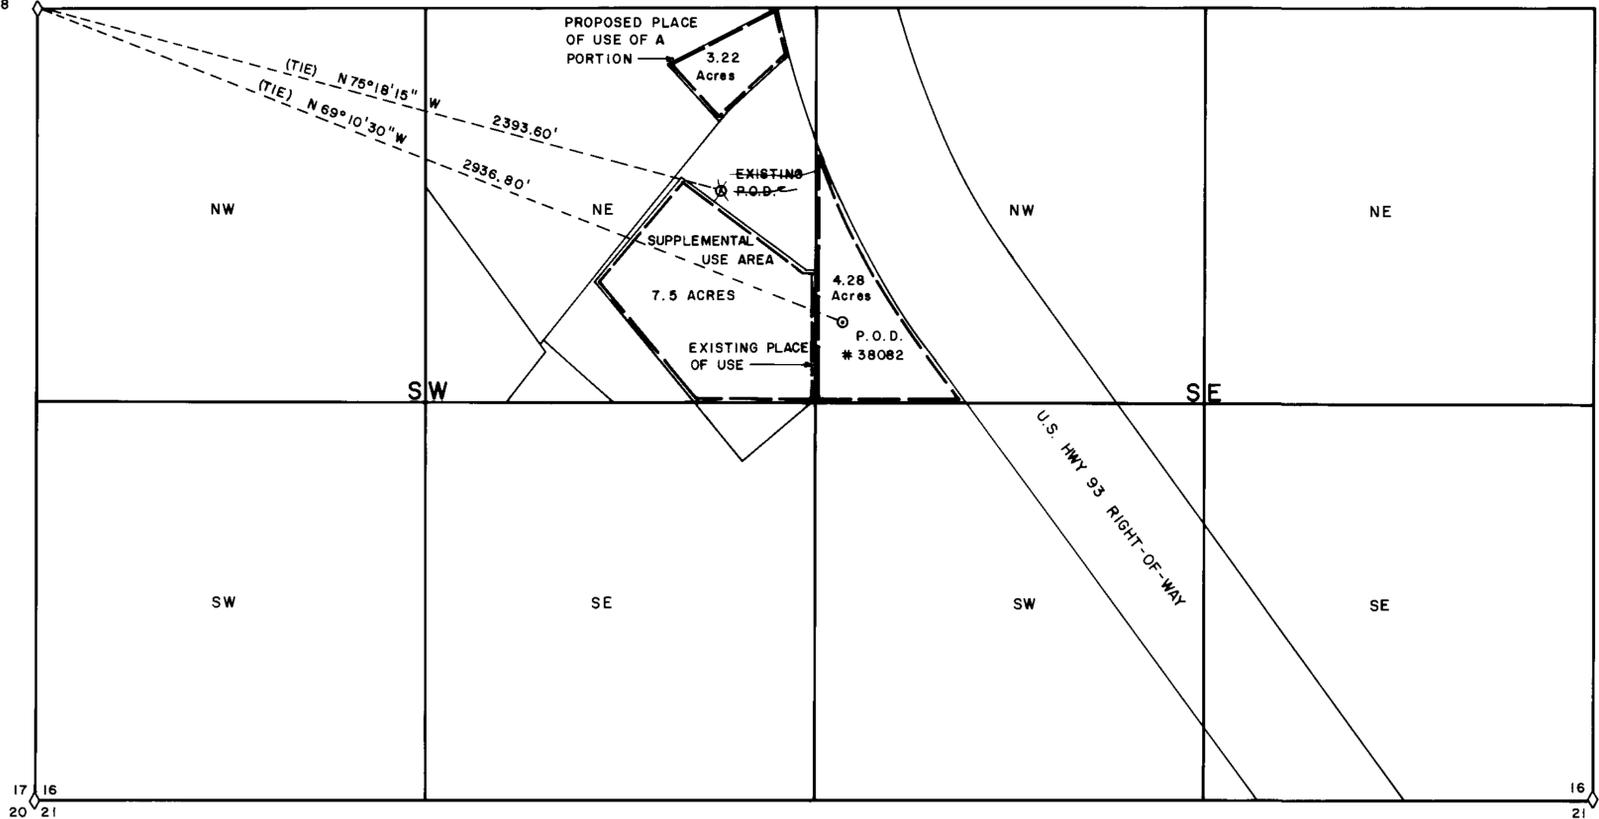

BASIS OF BEARING : SOLAR OBSERVATION

1" = 300'



APPLICANT : LELWIN F. & VIVA S. WILKINSON
 BOX 609
 WASHINGTON, UTAH 84780

FILED
 JAN 14 1991
 STATE ENGINEER'S OFFICE

55328
 MAP TO ACCOMPANY APPLICATION
 TO CHANGE THE PLACE OF USE OF
 A PORTION OF APPLICATION 38082
 FROM AN UNDERGROUND SOURCE BY
 LELWIN F. & VIVA S. WILKINSON.

Frank C. Hulse/s.f.

SEPT. 1990

55328