

SURVEYOR'S STATEMENT

STATE OF NEVADA
 COUNTY OF LINCOLN ss

I, Frank C. Hulse, being fully sworn, dispose and say that this map, consisting of one sheet, has been correctly drawn to the designated scale from field notes of a survey made by me on July 28th, 1990 and that it truly and correctly represents location of the proposed point of diversion for Application for Permit to Appropriate the Public Waters of the State of Nevada from an underground source for Irrigation and Domestic Purposes. Place of use is Section 16, T5S, R69E, M.D.B. & M. within Lincoln County Nevada shown by heavy dashed lines.

A PORTION OF THE S1/2 OF THE NE1/4 AND THE
 SE1/4 OF THE NW1/4, SEC. 16, T5S, R69E, M.D.B. & M.



Frank C. Hulse
 Frank C. Hulse, # 722
 State Water Right Surveyor

2 October 90

On this 2 day of October, 1990, Frank C. Hulse appeared before me, a Notary Public, and acknowledged to me that he executed the above instrument.

Alyson Hammond
 Notary Public

My appointment expires _____

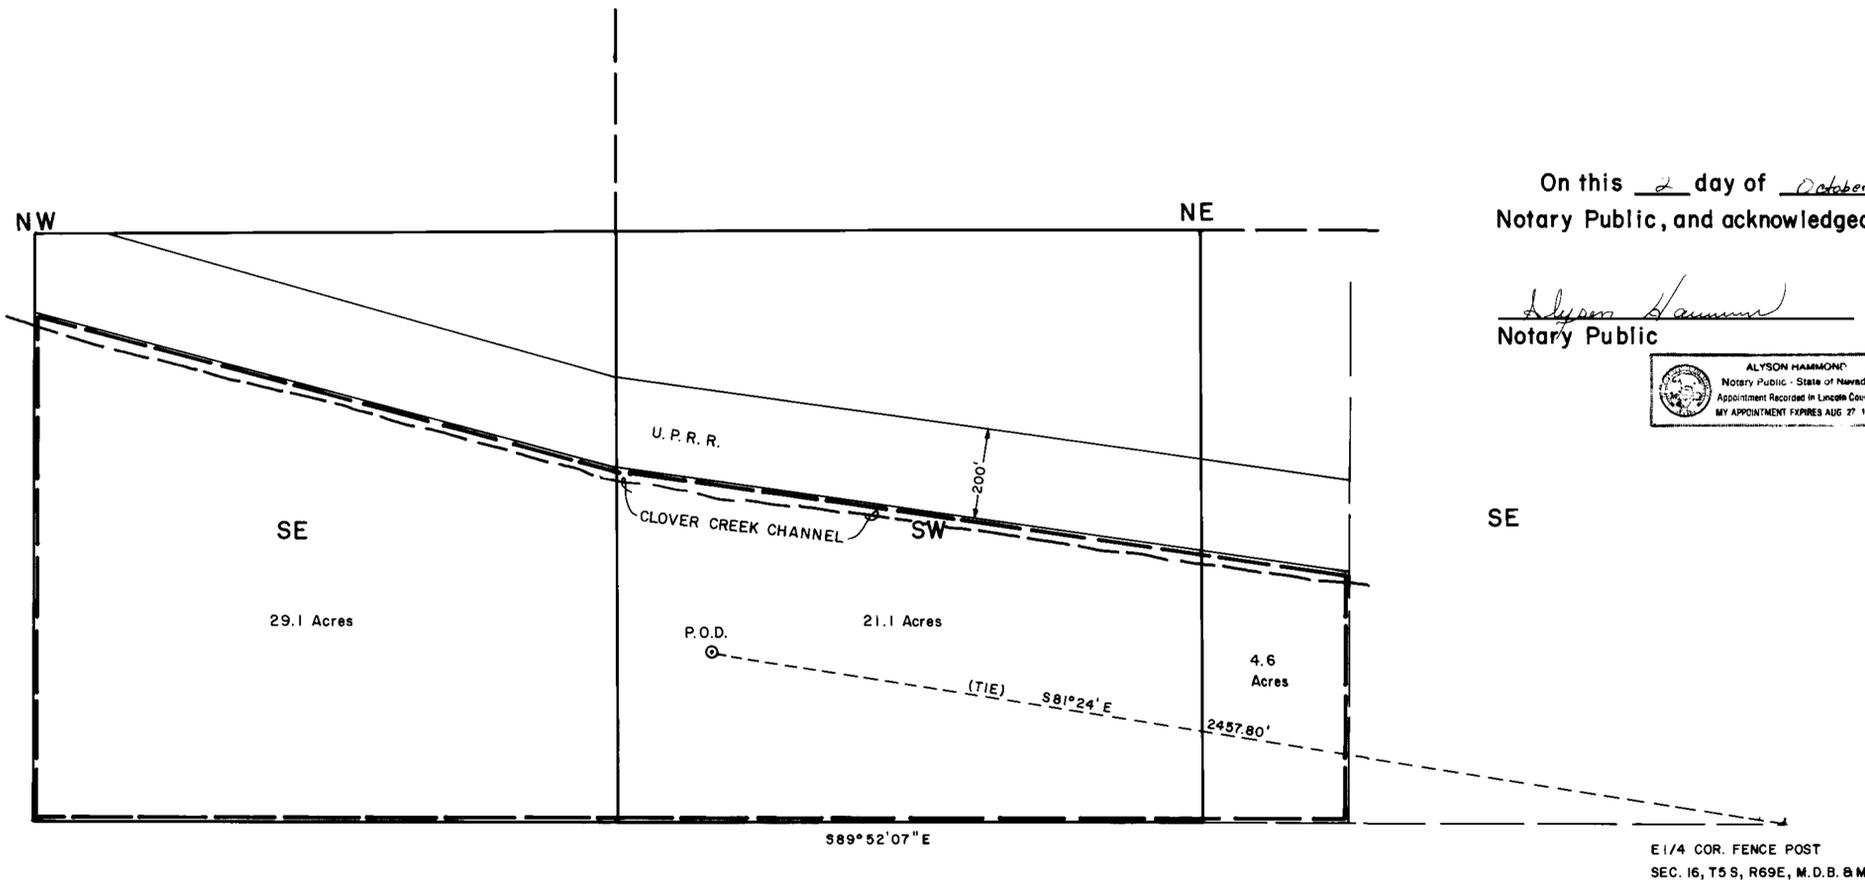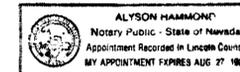



Place of use : heavy dashed lines

BASIS OF BEARING :
 SOUTHLINE OF PARCEL
 SOLAR OBSERVATION
 JULY 27th, 1987

1" = 200'



Applicant: Ronald & Delores Cannon
 281 South 300 West
 St. George, Ut. 84770

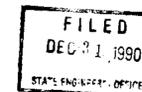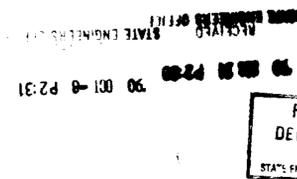

MAP TO ACCOMPANY APPLICATION TO APPROPRIATE THE PUBLIC WATERS OF THE STATE OF NEVADA FOR IRRIGATION AND DOMESTIC PURPOSES FROM AN UNDERGROUND SOURCE BY RONALD AND DELORES CANNON.

FRANK C. HULSE/s.f. SEPT. 1990

55329