


WATER TO BE TRANSFERRED UNDER THE ORR DITCH DECREE

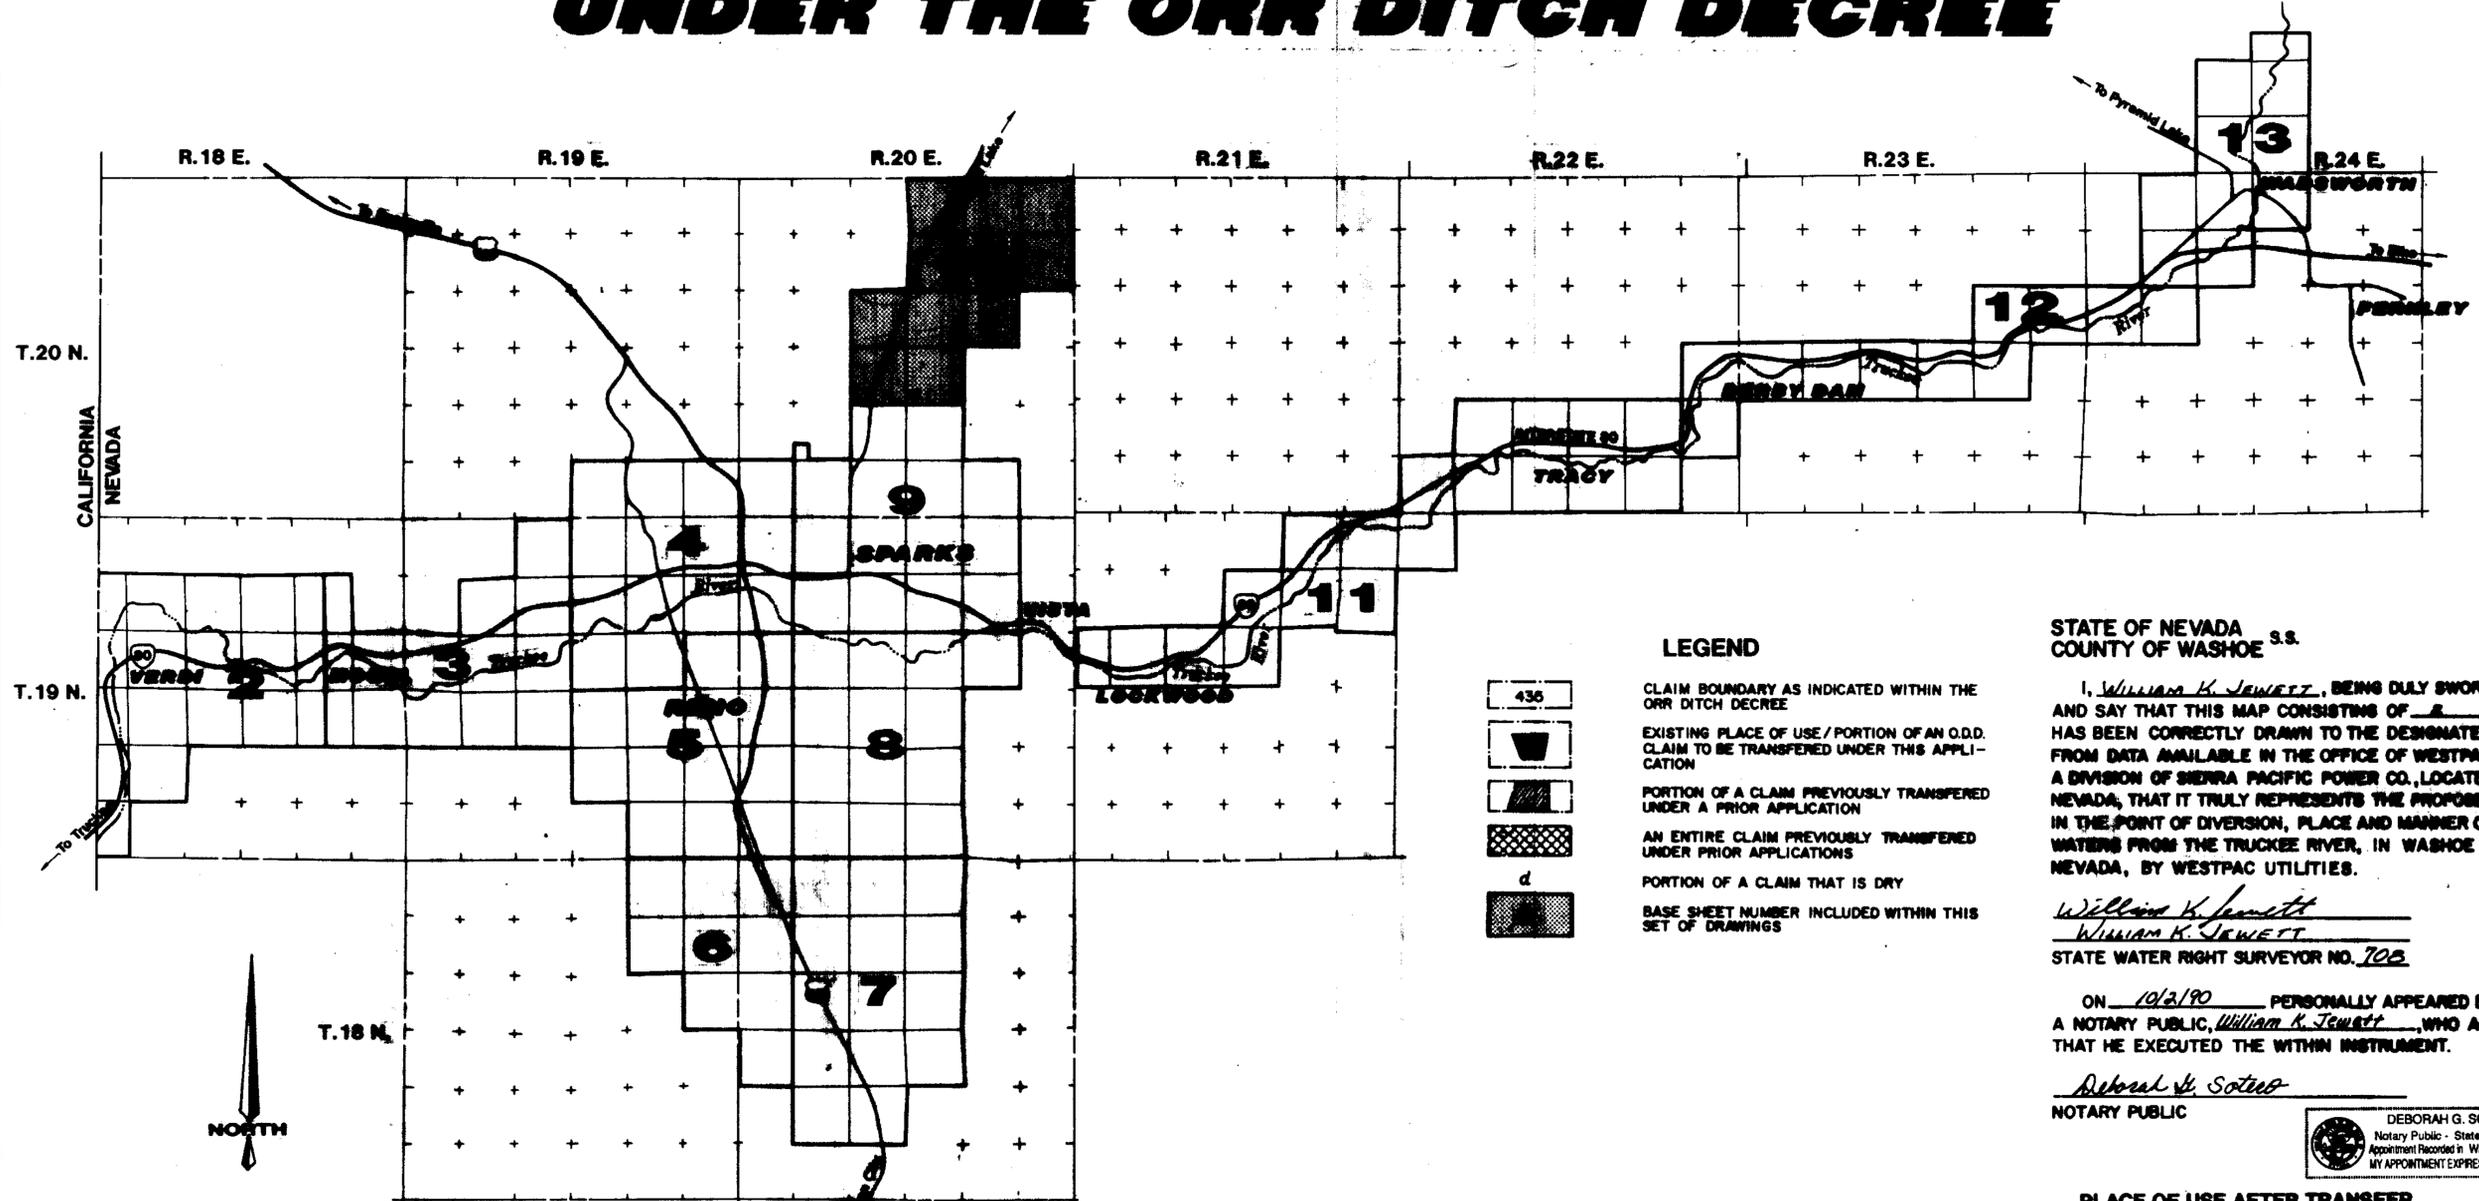

KEY MAP OF BASE SHEETS
SCALE: 1:100,000

INDEX OF SHEETS:

- SHT.1 KEY MAP/JURAT (BASE SHT.1)
- SHT.2 BASE MAP 10

LEGEND

- CLAIM BOUNDARY AS INDICATED WITHIN THE ORR DITCH DECREE
- EXISTING PLACE OF USE / PORTION OF AN O.D.D. CLAIM TO BE TRANSFERRED UNDER THIS APPLICATION
- PORTION OF A CLAIM PREVIOUSLY TRANSFERRED UNDER A PRIOR APPLICATION
- AN ENTIRE CLAIM PREVIOUSLY TRANSFERRED UNDER PRIOR APPLICATIONS
- PORTION OF A CLAIM THAT IS DRY
- BASE SHEET NUMBER INCLUDED WITHIN THIS SET OF DRAWINGS

STATE OF NEVADA s.s.
COUNTY OF WASHOE

I, William K. Jewett, BEING DULY SWORN, DEPOSE AND SAY THAT THIS MAP CONSISTING OF 2 SHEETS HAS BEEN CORRECTLY DRAWN TO THE DESIGNATED SCALE, FROM DATA AVAILABLE IN THE OFFICE OF WESTPAC UTILITIES, A DIVISION OF SIERRA PACIFIC POWER CO., LOCATED AT RENO, NEVADA, THAT IT TRULY REPRESENTS THE PROPOSED CHANGES IN THE POINT OF DIVERSION, PLACE AND MANNER OF USE, OF THE WATERS FROM THE TRUCKEE RIVER, IN WASHOE COUNTY, NEVADA, BY WESTPAC UTILITIES.

William K. Jewett
William K. Jewett
STATE WATER RIGHT SURVEYOR NO. 708

ON 10/3/90 PERSONALLY APPEARED BEFORE ME, A NOTARY PUBLIC, William K. Jewett, WHO ACKNOWLEDGED THAT HE EXECUTED THE WITHIN INSTRUMENT.

Deborah G. Sotero
NOTARY PUBLIC



PLACE OF USE AFTER TRANSFER
THE CERTIFIED WATER SERVICE AREA OF WESTPAC UTILITIES AS DESCRIBED IN THE LEGAL DESCRIPTION, AND SHOWN ON THE SUPPORTING MAP OF THE CERTIFIED WATER SERVICE AREA ON FILE WITH THE STATE ENGINEERS OFFICE.

POINT OF DIVERSION AFTER TRANSFER
EXISTING WESTPAC UTILITIES POINTS OF DIVERSION AS DESCRIBED IN APPLICATIONS 49886 & 49887, AND SHOWN ON SUPPORTING MAPS ACCOMPANYING SAID APPLICATIONS ON FILE WITH THE STATE ENGINEERS OFFICE.

BASIS OF BEARINGS:
TIES TO THE POINTS OF DIVERSION ARE DEPICTED AS INDICATED WITHIN THE ORR DITCH DECREE.

FILED
OCT 05 1990
STATE ENGINEERS OFFICE

STATE ENGINEERS OFFICE
OCT 05 1990

SPANISH SPRINGS VALLEY DITCH



MAP TO ACCOMPANY APPLICATION TO CHANGE POINT OF DIVERSION, PLACE AND MANNER OF USE, FROM IRRIGATION TO MUNICIPAL & DOMESTIC USE BY WESTPAC UTILITIES, A DIVISION OF SIERRA PACIFIC POWER COMPANY FOR THE WATERS OF THE TRUCKEE RIVER IN WASHOE COUNTY, NEVADA

Westpac Utilities
Date: AUG 1, 1990
Drawn: JS
Checked:
BASE MAP: 10/3/90

T.20 N. M.D.B. & M.
R.20 E. M.D.B. & M.



T.20 N., R.20 E., M.D.B. & M.

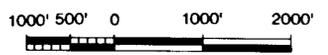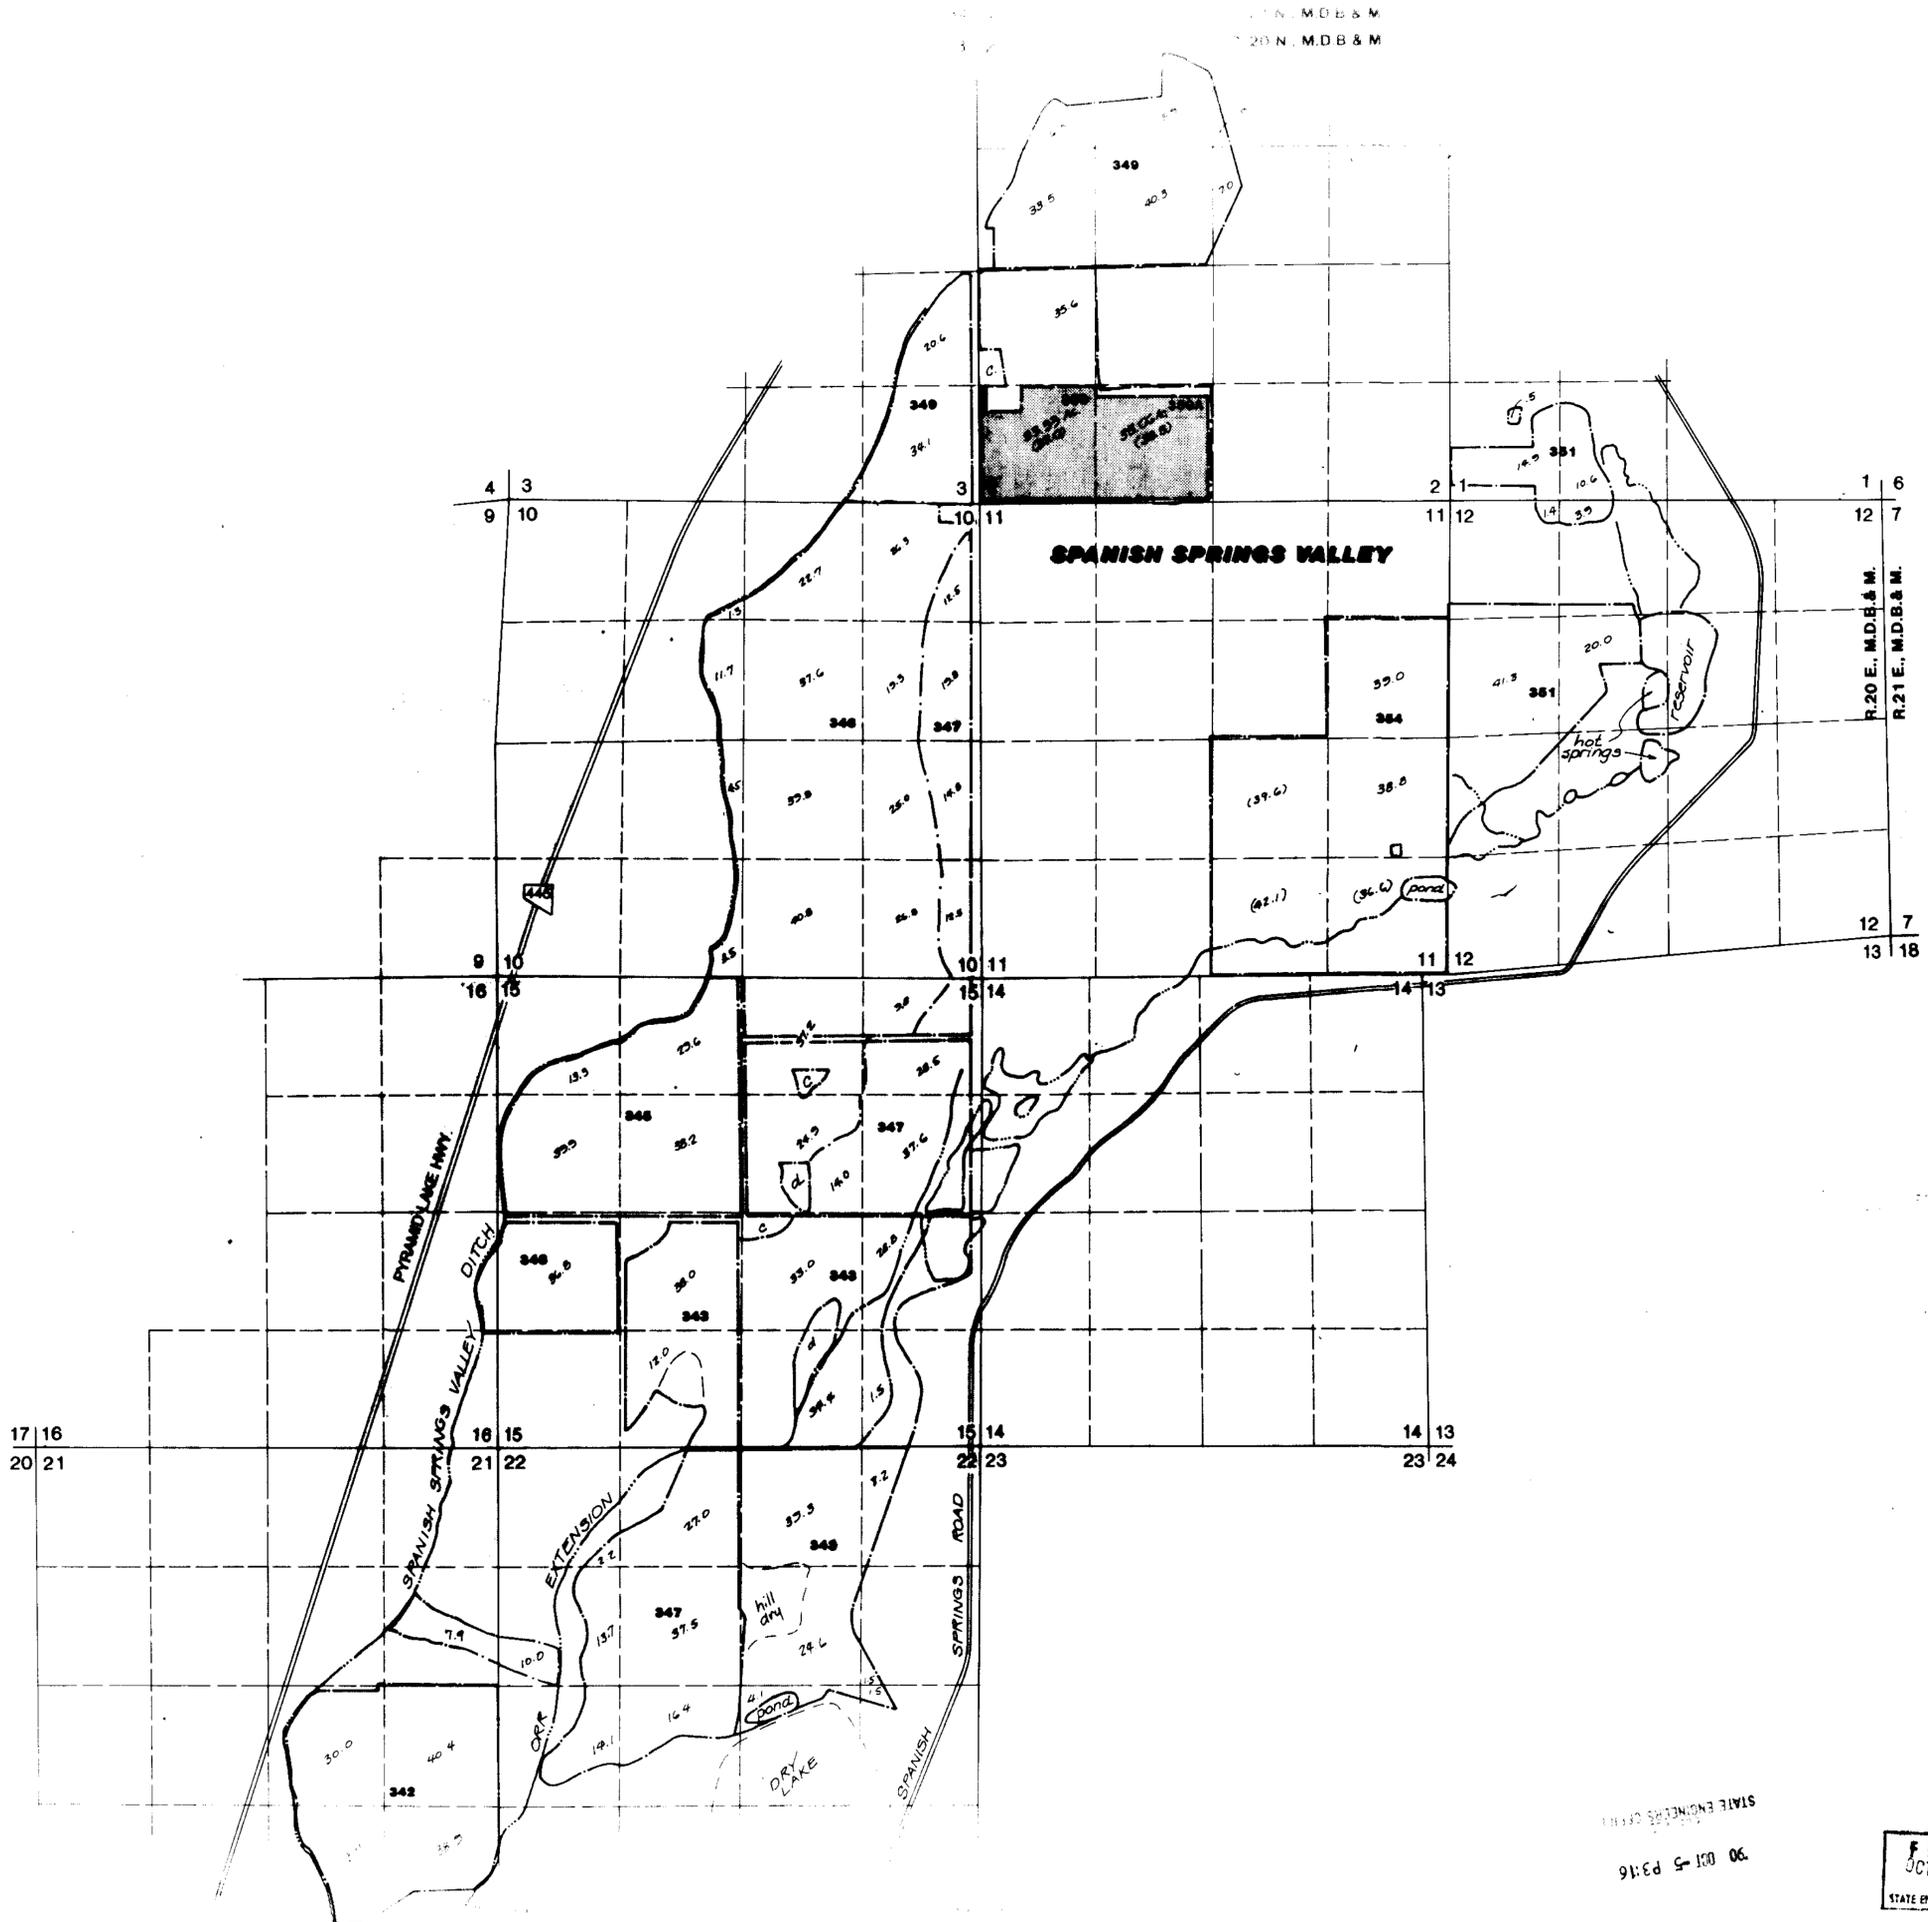

SCALE: 1"=1000'

55349
SPANISH SPRINGS VALLEY DITCH

MAP TO ACCOMPANY APPLICATION TO CHANGE POINT OF DIVERSION, PLACE AND MANNER OF USE, FROM IRRIGATION TO MUNICIPAL & DOMESTIC USE BY WESTPAC UTILITIES, A DIVISION OF SIERRA PACIFIC POWER COMPANY FOR THE WATERS OF THE TRUCKEE RIVER IN WASHOE COUNTY, NEVADA

STATE ENGINEER'S OFFICE
90 OCT -5 1991 06

FILED
OCT 05 1991
STATE ENGINEER'S OFFICE