
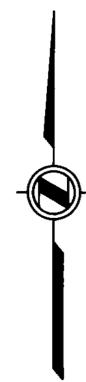


T. 12 N., R. 20 E., M.D.B. & M.

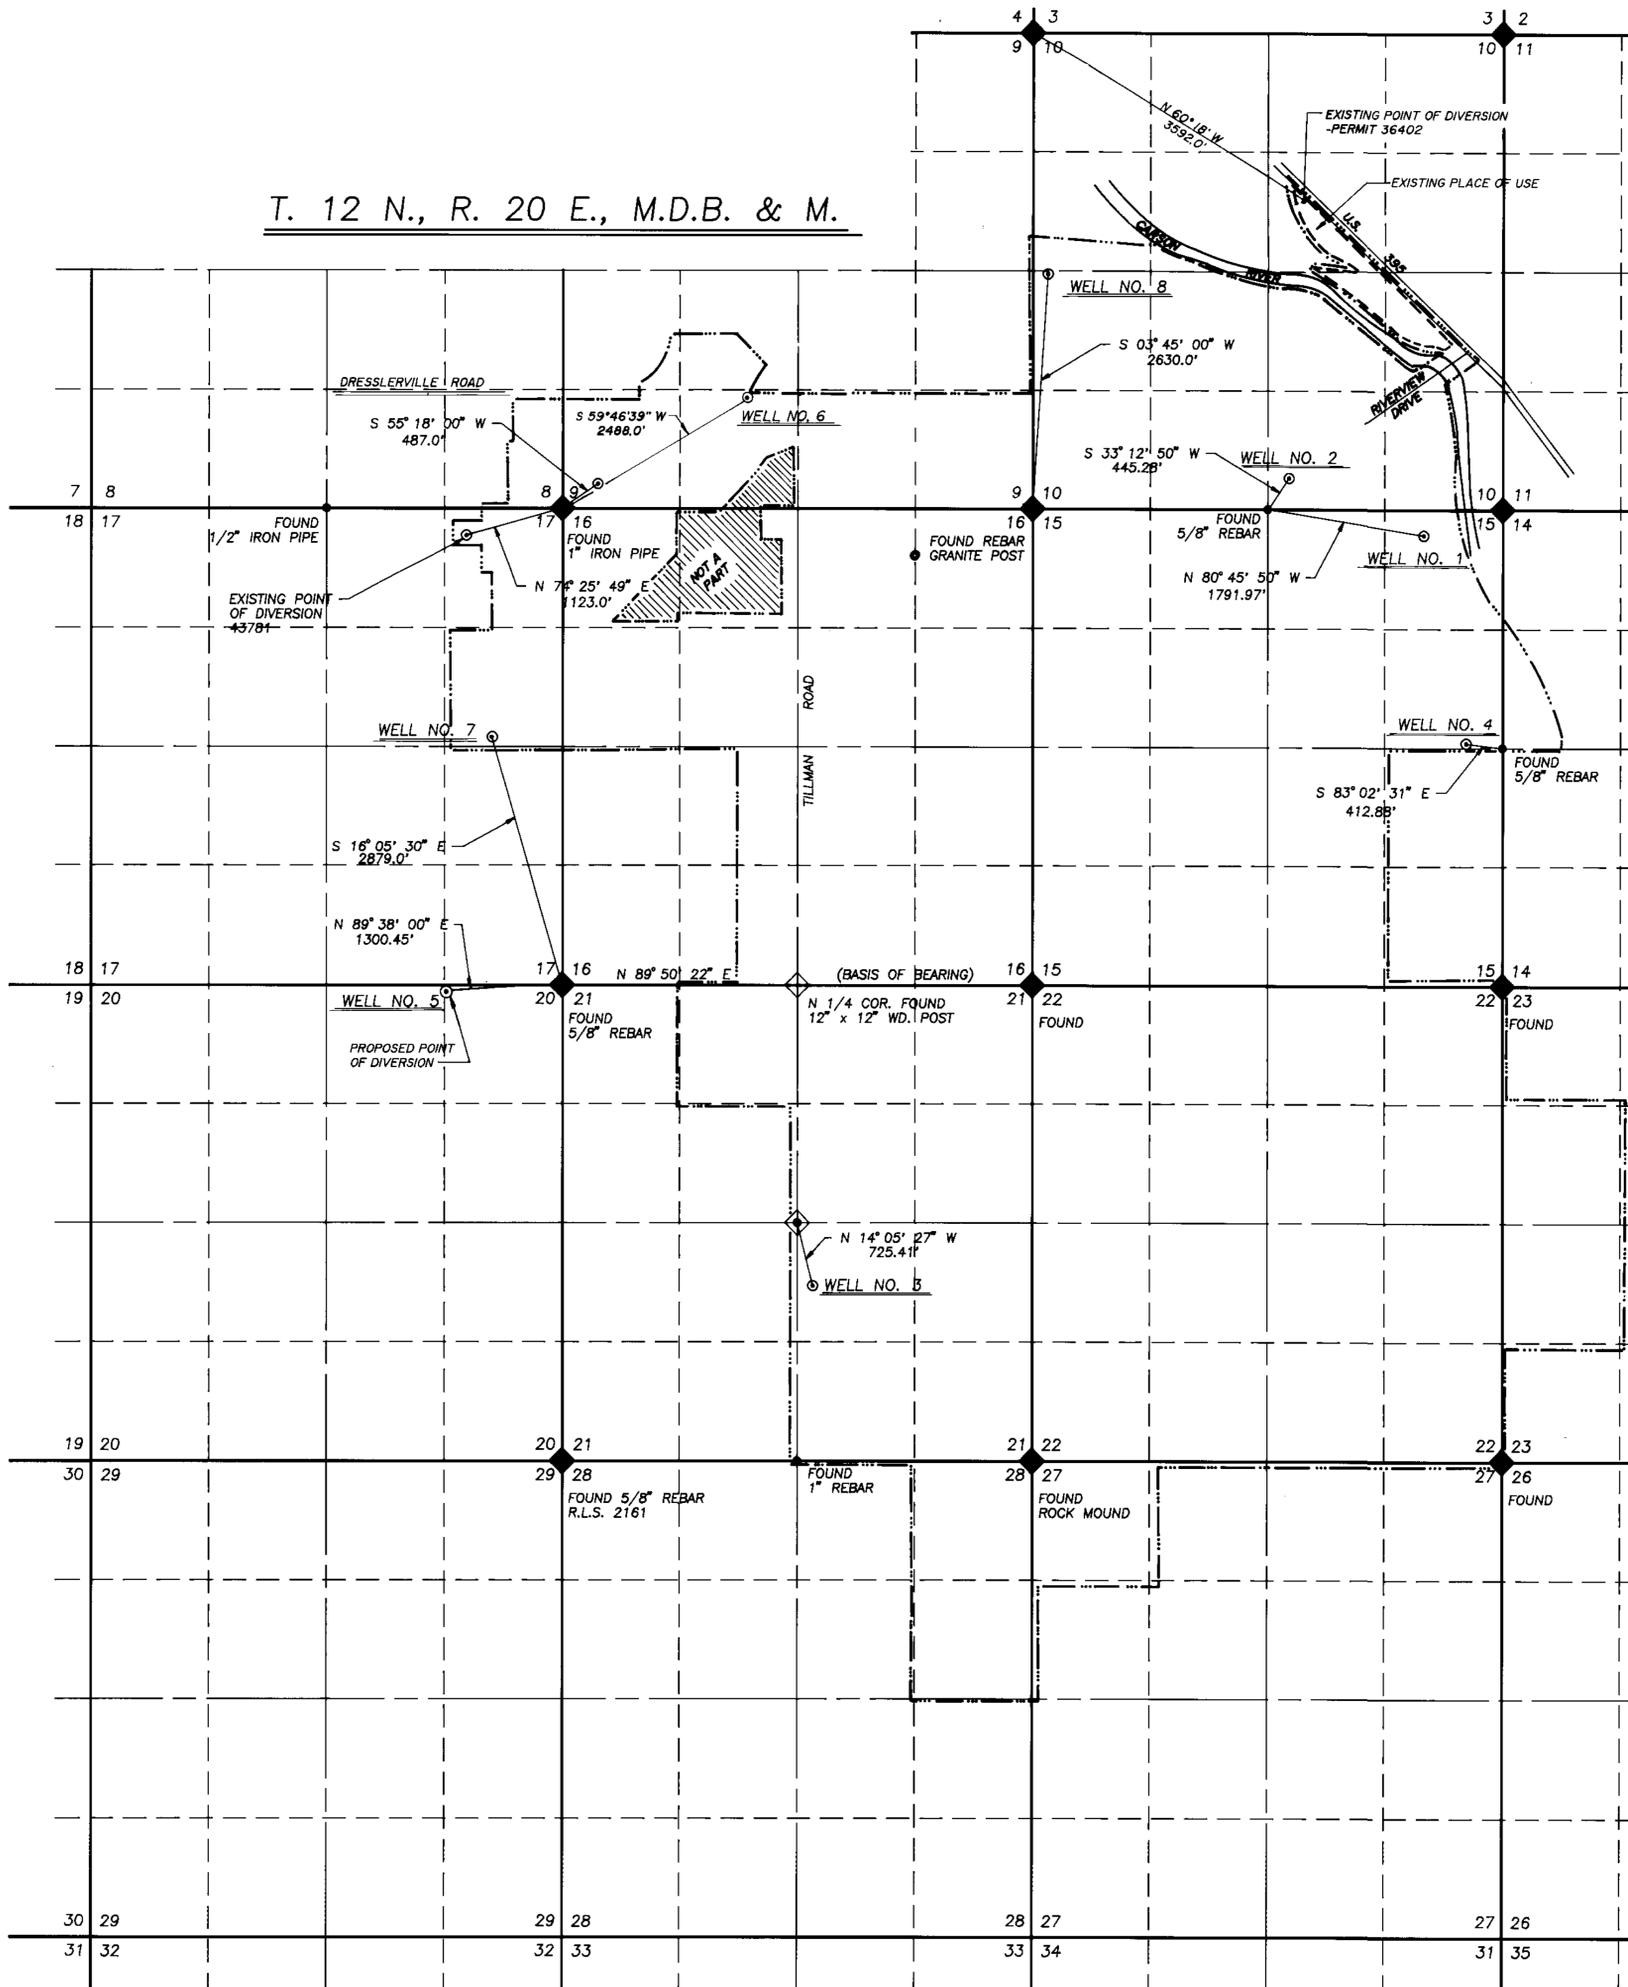

STATE OF NEVADA }
 COUNTY OF CARSON CITY } S.S.

I, ROBERT F. LAUDER, BEING FIRST DULY SWORN, DEPOSE AND SAY THAT THIS MAP, CONSISTING OF ONE (1) SHEET HAS BEEN CORRECTLY DRAWN TO THE DESIGNATED SCALE FROM RECORDS FILED IN THE OFFICE OF THE STATE ENGINEER AND FROM FIELD NOTES MADE BY ME OR UNDER MY DIRECTION ON THE 24th DAY OF October, 1990; THAT IT TRULY AND CORRECTLY REPRESENTS THE PROPOSED LOCATION AND EXTENT OF THE WORKS USED TO DIVERT WATER FROM UNDERGROUND SOURCES, IN DOUGLAS COUNTY, FOR QUASI-MUNICIPAL PURPOSES, THAT THE PROPOSED POINT OF DIVERSION, THE APPROXIMATE LOCATION AND SIZE OF THE DIVERTING CHANNEL, ALL RESERVOIRS AND BASINS, THE LOCATIONS AND NAMES OF ALL OTHER WORKS, AND THE BOUNDARY OF ALL LANDS, SHOWING BY 40 ACRE SUBDIVISION THE AREAS TO BE PLACED TO BENEFICIAL USE ARE FULLY AND CORRECTLY DESIGNATED THEREON.

Robert F. Lauder
 ROBERT F. LAUDER, S.W.R.S. NO. 789

SUBSCRIBED AND SWORN TO BEFORE ME THIS 26 DAY OF *April*, 1990
 NOTARY PUBLIC IN AND FOR CARSON CITY, NEVADA

Deborah C. Young




BASIS of BEARING

NORTH BOUNDARY OF SECTION 21 AS SHOWN ON MAP NO. 48330 FILED WITH DOUGLAS COUNTY RECORDER'S OFFICE.

LEGEND :

- EXISTING PLACE OF USE
 (Approx. G.R.G.I.D. boundary as recorded in the office of the Douglas County Recorder in book 583 of survey maps, pg. 2526 doc. no. 80505)
- PROPOSED PLACE OF USE

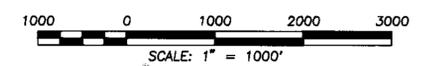

FILED
 OCT 2 1990
 STATE ENGINEER'S OFFICE
 CARSON CITY, NEVADA

66:2 p 92 130 06

CHIEF ENGINEER - Surveyors - Material Testing
 800 S. Carson St., Carson City, NV 89701 (702) 888-1000
 JOB NO. 1736.010

MAP to ACCOMPANY
 APPLICATIONS to CHANGE
 THE PUBLIC WATERS OF THE STATE OF NEVADA
 OF AN UNDERGROUND SOURCE
 FOR QUASI-MUNICIPAL PURPOSES
 BY: **GARDNERVILLE RANCHOS GENERAL
 IMPROVEMENT DISTRICT**
 HERETOFORE APPROPRIATED UNDER PERMIT 36402
 DOUGLAS COUNTY NEVADA

61735 55357