


CULTURAL MAP TABULATION						
SECTION	SUBDIVISION	TOWNSHIP	RANGE	CULTIVATED ACREAGE	DESCRIPTION OF CULTURE	DATE OF FIRST CULTURE
22	NW 1/4-NE 1/4	T.19N.	R.47E.	39.10 ACRES	ALFALFA	JUNE 15, 1990
22	NE 1/4-NE 1/4	"	"	26.89 ACRES	"	"
22	SE 1/4-NE 1/4	"	"	40.00 ACRES	"	"
22	SW 1/4-NE 1/4	"	"	40.00 ACRES	"	"
23	NW 1/4-NW 1/4	"	"	27.45 ACRES	"	JUNE 15, 1986
23	NE 1/4-NW 1/4	"	"	26.89 ACRES	"	"
23	SE 1/4-NW 1/4	"	"	30.94 ACRES	"	"
23	SW 1/4-NW 1/4	"	"	32.59 ACRES	"	"

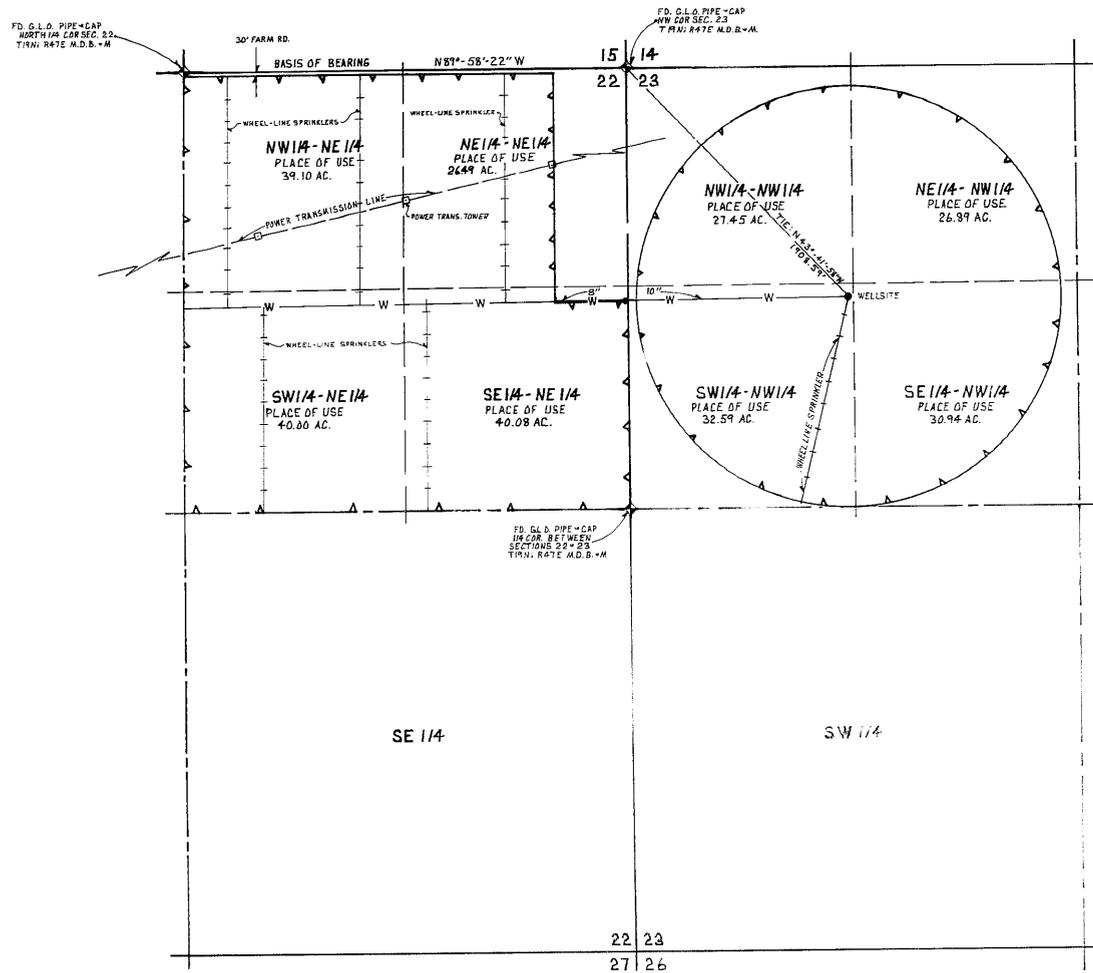

MAP TO ACCOMPANY PROOF OF
BENEFICIAL USE UNDER PERMIT NO.
44693 FOR IRRIGATION AND
DOMESTIC USE

STATE OF NEVADA }
COUNTY OF LANDER } SS

I, LOWELL D. EMERY, BEING FIRST DULY SWORN, DEPOSE AND SAY THAT THIS MAP CONSISTING OF ONE SHEET HAS BEEN CORRECTLY DRAWN TO THE DESIGNATED SCALE FROM FIELD NOTES OF A SURVEY MADE BY ME BETWEEN 6-6-89 AND AUGUST 30, 1990 THAT IT TRULY AND CORRECTLY REPRESENTS THE LOCATION AND EXTENT OF THE WORKS USED TO DIVERT WATER FROM AN UNDERGROUND SOURCE IN LANDER COUNTY BY:

RICHARD H. GUELICH III
APPLICANT

FOR IRRIGATION AND DOMESTIC PURPOSES UNDER PERMIT NO. 44693 THAT THE POINT OF DIVERSION, THE LOCATION SITE, AND GRADES OF THE DIVERTING CHANNEL, LOCATION AND DESCRIPTION OF ALL MEASURING DEVICES, THE LOCATION AND EXTENT OF LANDS OWNED OR CONTROLLED BY THE APPLICANT UPON WHICH WATER APPLIED FOR UNDER PERMIT NO. 44693 ARE USED TOGETHER WITH THE AREA AND KIND OF CULTURE IN THE 40 ACRE DIVISION AND THE LOCATION AND NAME OF ALL OTHER WORKS OR STREAMS WHICH ARE CROSSED BY OR CONNECTED WITH SAID WORKS ARE FULLY AND CORRECTLY DESIGNATED THEREON.

Lowell D. Emery
LOWELL D. EMERY S.W. RS. 536

SUBSCRIBED AND SWORN TO BEFORE ME THIS 19th DAY OF
1991, NOTARY PUBLIC IN AND FOR CHURCHILL
COUNTY, NEVADA

COLLENE J. SANOW
Notary Public
My Comm. Expires 03/31/94

NOTARY PUBLIC

BASIS OF BEARING

G.L.O. N89°58'22" W NORTH LINE NE 1/4
SEC. 22, T19N; R47E, M.D.B. & M.



SECTIONS 22 & 23 T19N; R47E
M.D.B. & M.

EMERY & ASSOCIATES
MAP TO ACCOMPANY PROOF OF
BENEFICIAL USE UNDER PERMIT NO.
44693 FOR IRRIGATION & DOMESTIC USE

BY: RICHARD H. GUELICH III

FROM: UNDERGROUND SOURCE

DRAWN BY:
D. R. EMERY
DATE: 8-31-90
SCALE: 1" = 400'

SURVEYED BY:
LOWELL D. EMERY S.W.RS. 536
P.O. BOX 84
FALLON, NV, 89406

FILED
JAN 24 1991
STATE ENGINEERS OFFICE

STATE ENGINEERS OFFICE
90 SEP 11 1991