


SE 1/16
S11

S 1/16
S11 | S12

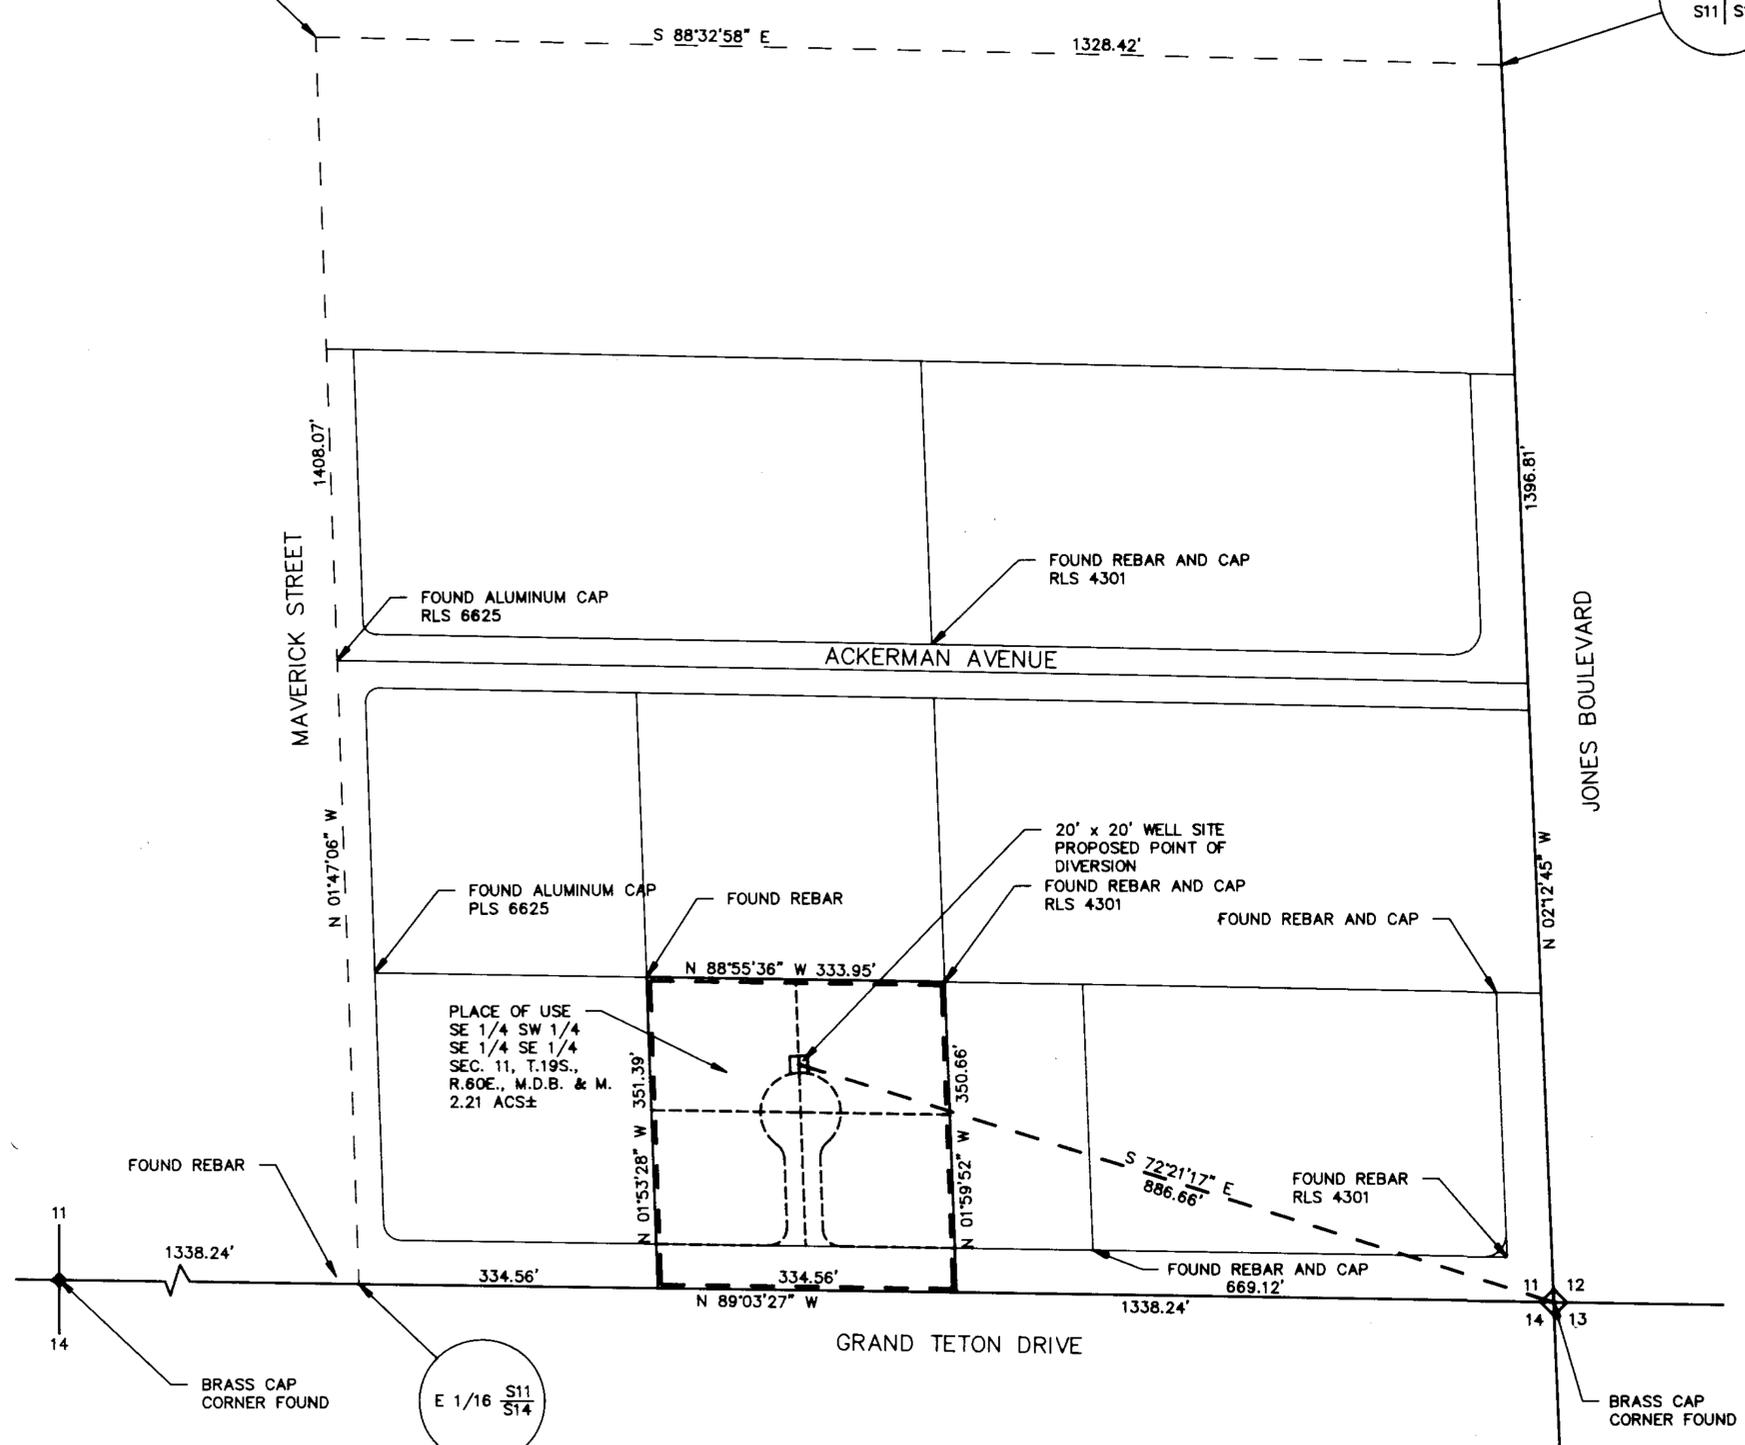

SOUTHEAST QUARTER OF THE SOUTHEAST QUARTER OF SECTION 11, TOWNSHIP 19 SOUTH, RANGE 60 EAST, M.D.B. & M. CLARK COUNTY, NEVADA

STATE OF UTAH }
COUNTY OF SALT LAKE } SS

I, JOHNNY L. PROBASCO BEING DULY SWORN, DEPOSE AND SAY THAT THIS MAP CONSISTING OF 1 SHEET, HAS BEEN CORRECTLY DRAWN TO THE DESIGNATED SCALE FROM FIELD NOTES OF A SURVEY MADE UNDER MY SUPERVISION AND DIRECTION ON THE 7TH DAY OF NOVEMBER, 1990; THAT IT TRULY AND CORRECTLY REPRESENTS THE PROPOSED LOCATION AND EXTENT OF WORKS USED TO DIVERT WATER FROM AN UNDERGROUND SOURCE IN THE LAS VEGAS VALLEY, CLARK COUNTY, NEVADA, BY STEVE SAVRAN FOR QUASI-MUNICIPAL AND DOMESTIC PURPOSES.

THAT THE PROPOSED POINT OF DIVERSION, THE APPROXIMATE LOCATION AND SIZE OF THE DIVERTING CHANNEL OR OTHER CONDUIT, THE PLACE AND MANNER OF USE AND THE LOCATION AND USE OF ALL OTHER STREAMS, WHICH ARE CROSSED BY OR CONNECTED WITH THE SAID WORKS ARE FULLY AND CORRECTLY DESIGNATED THEREON.

Johnny L. Probasco
JOHNNY L. PROBASCO
STATE WATER RIGHTS SURVEYOR
CERTIFICATE NO. 613


SUBSCRIBED AND SWORN TO BEFORE ME THIS 20th DAY OF NOVEMBER 1990

Edward R. Jenkins
EDWARD R. JENKINS NOTARY PUBLIC IN
AND FOR SAID COUNTY AND STATE



MY APPOINTMENT EXPIRES ON MAY 1, 1994.

BASIS OF BEARING
N 89°03'27" W - THE SOUTH LINE OF THE SOUTHEAST QUARTER OF THE SOUTHEAST QUARTER (SE 1/4 SE 1/4) OF SECTION 11, TOWNSHIP 19 SOUTH, RANGE 60 EAST, M.D.B. & M., AS SHOWN ON PARCEL MAP FILE 30 PAGE 45, CLARK COUNTY RECORDS, NEVADA.

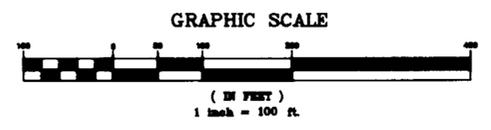

STATE ENGINEERS OFFICE
DEC 4 1990

STATE ENGINEERS OFFICE
DEC 6 1990

FILED
DEC 04 1990
STATE ENGINEERS OFFICE

55504

MAP
TO ACCOMPANY AN APPLICATION
TO APPROPRIATE WATER

BY : STEPHEN V. SAVRAN
FOR : QUASI-MUNICIPAL AND DOMESTIC PURPOSES
FROM : AN UNDERGROUND SOURCE IN THE LAS VEGAS VALLEY, CLARK COUNTY, NEVADA

BUSH & GUDGELL, INC.
Engineers - Planners - Surveyors
1065 East Tropicana Avenue, Las Vegas, Nevada 89119
(702) 736-7662 Fax (702) 736-2237
Office: Salt Lake City, Utah - St. George, Utah - Page, Arizona

55504