


68010 T

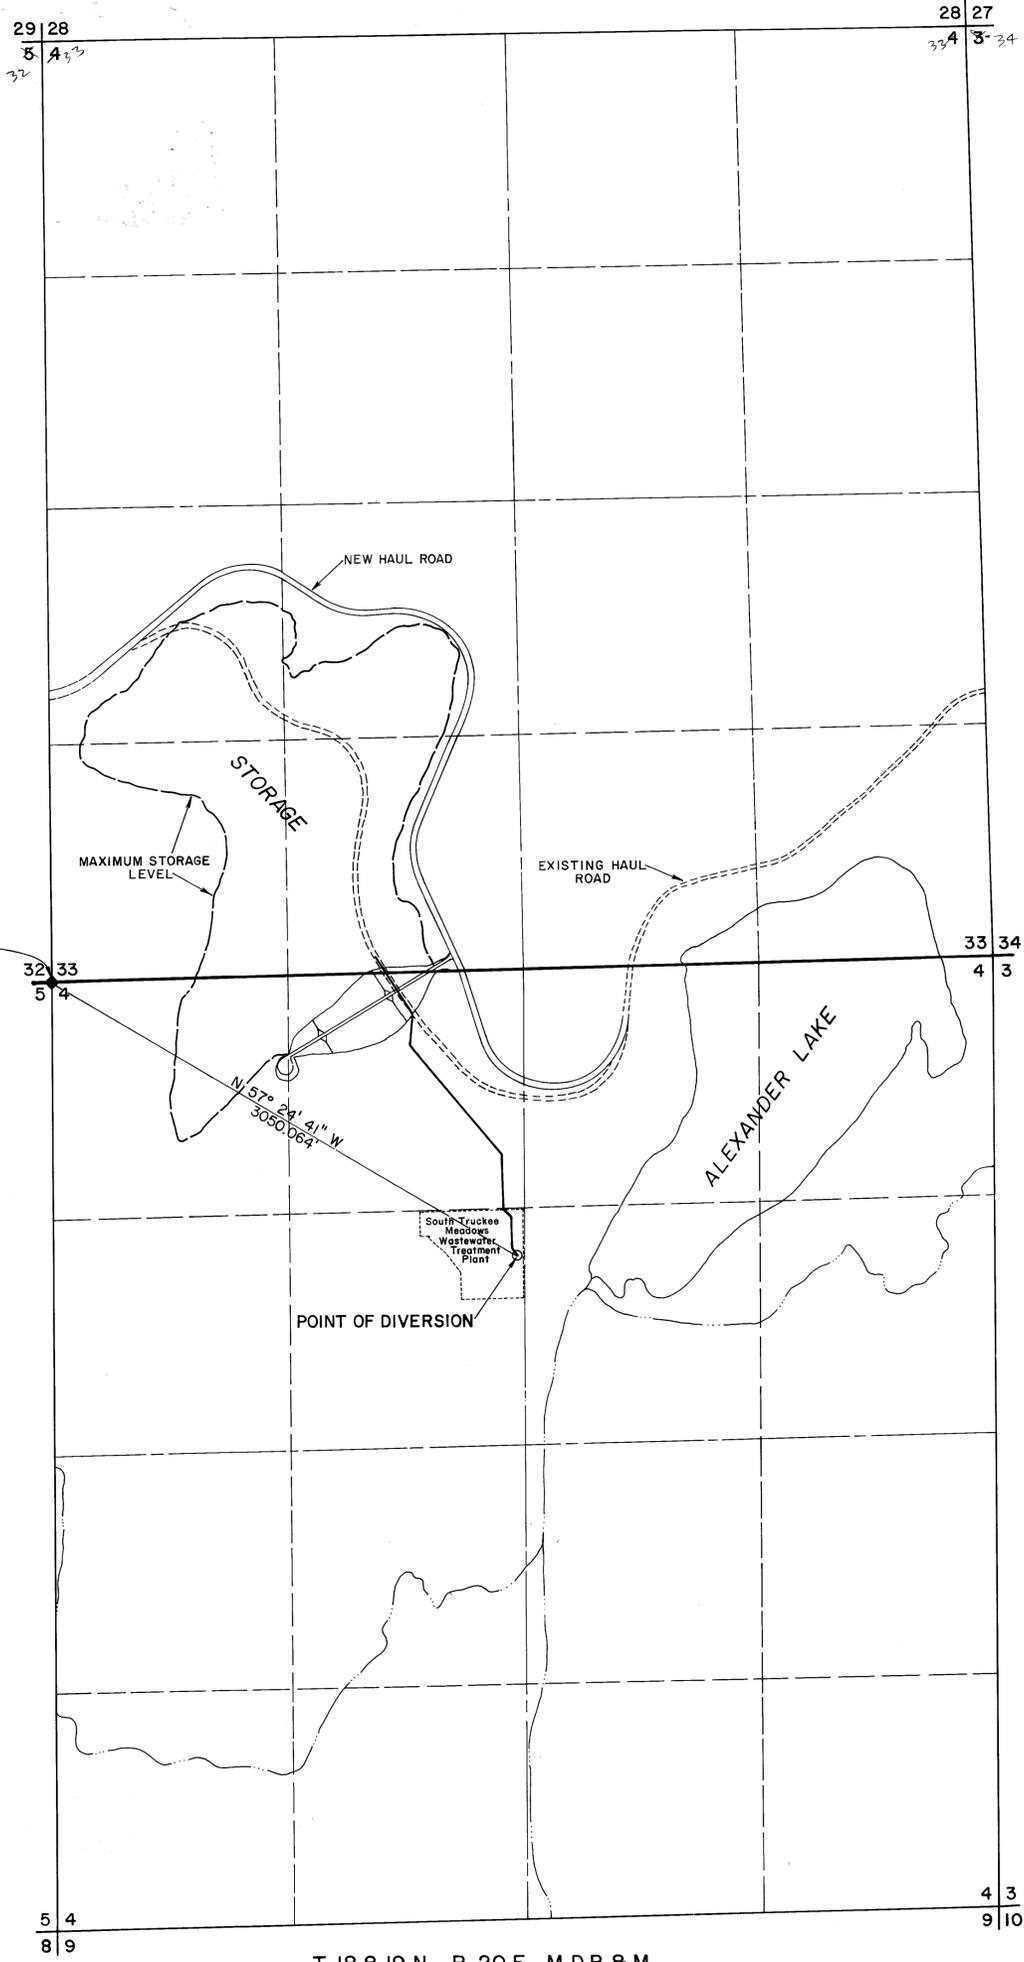

STATE OF NEVADA

S.S.


COUNTY OF WASHOE

I, JOHN L. PRESCO, BEING FIRST DULY SWORN, DEPOSE AND SAY THAT THIS MAP, CONSISTING OF ONE(I) SHEET, HAS BEEN CORRECTLY DRAWN TO THE DESIGNATED SCALE FROM RECORDS FILED IN THE OFFICE OF THE STATE ENGINEER AND THE OFFICE OF THE WASHOE COUNTY RECORDER; THAT IT TRULY AND CORRECTLY REPRESENTS THE PROPOSED LOCATION TO DIVERT SEWAGE EFFLUENT IN WASHOE COUNTY, BY WASHOE COUNTY, FOR STORAGE PURPOSES; THAT THE PROPOSED POINT OF DIVERSION, THE LOCATION OF ALL WORKS OR STREAMS WHICH ARE CROSSED OR CONNECTED WITH THE PROPOSED WORKS, AND THE BOUNDARY OF ALL LANDS, SHOWING BY SECTIONS THE AREAS PROPOSED, ARE FULLY AND CORRECTLY DESIGNATED HEREON.

John L. Presco
 JOHN L. PRESCO
 STATE WATER RIGHTS SURVEYOR # 786

SUBSCRIBED AND SWORN TO BEFORE ME THIS 3rd DAY OF December, 1990. NOTARY PUBLIC IN AND FOR WASHOE COUNTY, NEVADA.

G. Cheryl Shields

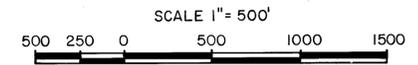

55534

MAP
 TO ACCOMPANY APPLICATION TO APPROPRIATE WATER
 FOR STORAGE
 BY WASHOE COUNTY FROM SEWAGE EFFLUENT
 WASHOE COUNTY NEVADA

FILED
 DEC 17 1990
 STATE ENGINEER'S OFFICE

STATE ENGINEER'S OFFICE
 DEC 17 4:03:30

64048S01 64048S02 64048S03 65126T 65243 66531T 66532T 55534S01 55534S02