


**PROPOSED PLACE OF USE, PORTIONS
OF SECTIONS 14 & 15. T.18 N., R.20E. M.D.M.**

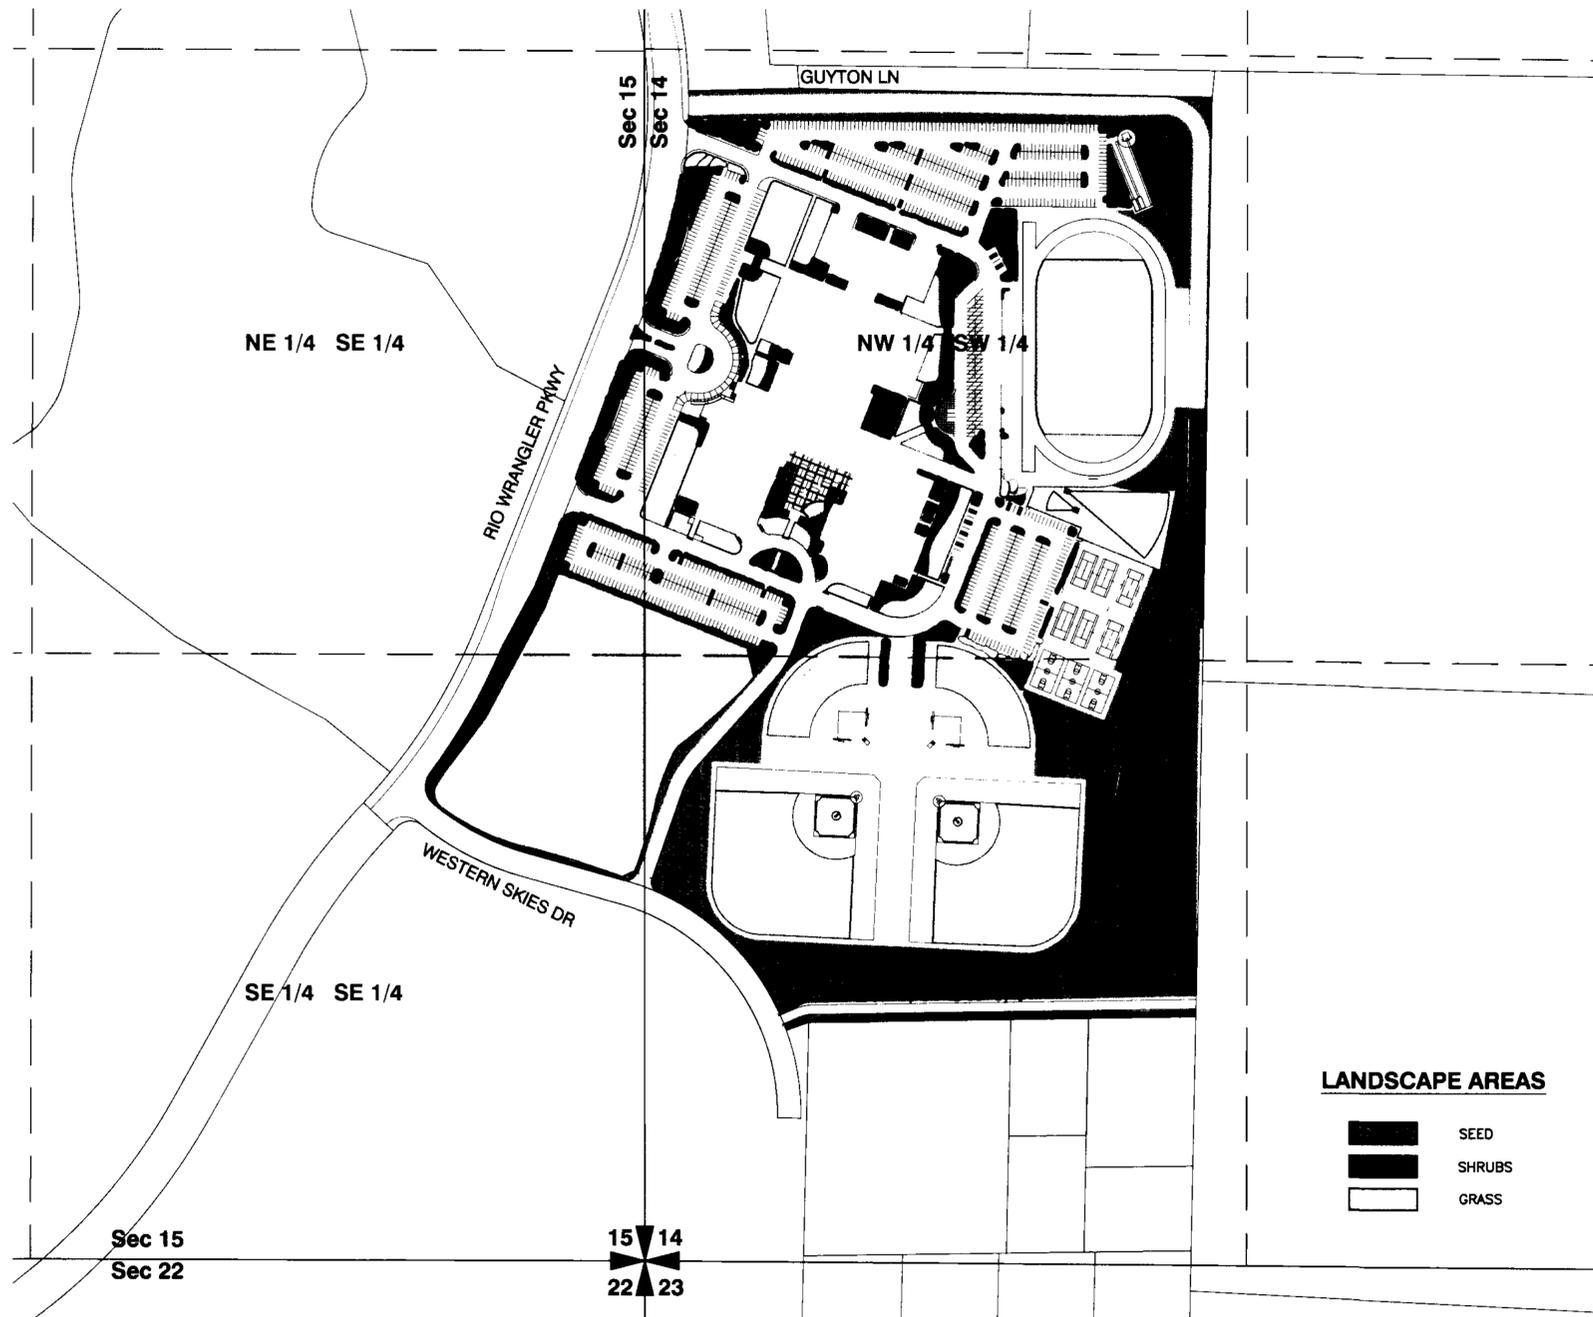

STATE OF NEVADA)
) SS.
COUNTY OF WASHOE)


I, PAUL C. ORPHAN, BEING FIRST DULY SWORN, DEPOSE AND SAY THAT THIS MAP, CONSISTING OF ONE (1) SHEET, HAS BEEN CORRECTLY DRAWN TO THE DESIGNATED SCALE FROM INFORMATION OBTAINED FROM THE UNITED STATES GEOLOGICAL SURVEY AND RECORDS OF THE WASHOE COUNTY ASSESSORS OFFICE. THIS MAP TRULY AND CORRECTLY REPRESENTS THE PROPOSED PLACE OF USE BY 40 ACRE SUBDIVISION.



PAUL C. ORPHAN, P.E.
STATE WATER RIGHT SURVEYOR NO. 990

SUBSCRIBED AND SWORN TO BEFORE
ME THIS 31st DAY OF March, 2003
NOTARY PUBLIC IN AND FOR WASHOE
COUNTY, NEVADA

Stephanie J. Walsh

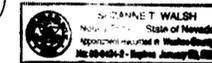

PARCEL No.	SEC	1/4	1/4	AC
140-020-07	15	SE	SE	4.0987
140-020-07	15	NE	SE	1.2959
140-020-07	14	NW	SW	12.3192
140-020-07	14	SW	SW	16.7000
TOTALS				34.4138

LANDSCAPE AREAS

- SEED
- SHRUBS
- GRASS

LEGEND:

- PARCEL LINE - WASHOE COUNTY ASSESSOR
- SECTION LINE
- SIXTEENTH SECTION LINE
- 39-148-20 WASHOE COUNTY ASSESSOR'S PARCEL No.
- QUARTER SECTION CORNER
- SECTION CORNER

STATE ENGINEER'S USE

55534-504



2003 MAR 18 10:00 AM
LSH: [unclear]

MAP TO ACCOMPANY SECONDARY APPLICATION
55534-S4 TO APPROPRIATE WATER FOR
IRRIGATION USE FROM EFFLUENT
APPROPRIATED UNDER
PERMIT 55534 THROUGH
THE SOUTH TRUCKEE MEADOWS
EFFLUENT RESERVOIR
BY WASHOE COUNTY