

BASIS OF BEARINGS


THE BASIS OF BEARING FOR THIS MAP IS THE WEST LINE OF THE NORTHWEST ONE QUARTER OF SECTION 31, TOWNSHIP 21 NORTH, RANGE 19 EAST, M.D.M., TAKEN AS NORTH 00°48'25" EAST.

SURVEYOR'S CERTIFICATE

I, MICHAEL J. MILLER BEING DULY SWORN DEPOSE AND SAY THAT THIS MAP CONSISTING OF 1 SHEET, HAS BEEN CORRECTLY DRAWN TO THE DESIGNATED SCALE FROM THE FIELD NOTES OF A SURVEY MADE BY ME, (OR UNDER MY SUPERVISION AND DIRECTION), BETWEEN THE 20TH DAY OF NOVEMBER AND THE 21ST DAY OF NOVEMBER, 1990; THAT IT TRULY AND CORRECTLY REPRESENTS THE PROPOSED LOCATION AND EXTENT OF WORKS USED TO DIVERT WATER FROM AN UNDERGROUND SOURCE, IN WASHOE COUNTY, BY BRADFORD WHITE CORPORATION, FOR ENVIRONMENTAL PURPOSES. THAT THE PROPOSED POINT OF DIVERSION, THE APPROXIMATE SIZE OF THE DIVERTING CHANNEL, ALL RESERVOIRS OR BASINS, THE LOCATION AND NAMES OF ALL OTHER WORKS WHICH WILL CROSS OR CONNECT WITH THE PROPOSED WORKS, AN DTHE BOUNDARY OF ALL LANDS, SHOWING BY 40-ACRE SUBDIVISIONS THE AREA IN WHICH THE WATER IS TO BE USED, ARE FULLY AND CORRECTLY DESIGNATED THEREON.

NOTES

1. THIS MAP AND THE ACCOMPANYING APPLICATION ARE BEING SUBMITTED TO THE STATE ENGINEER AS A RESULT OF NEVADA DEPARTMENT OF ENVIRONMENTAL PROTECTION AGENCY ORDER, DATED NOV. 6, 1989. THE WATER APPROPRIATED WILL BE USED FOR GROUND WATER REMEDIATION.

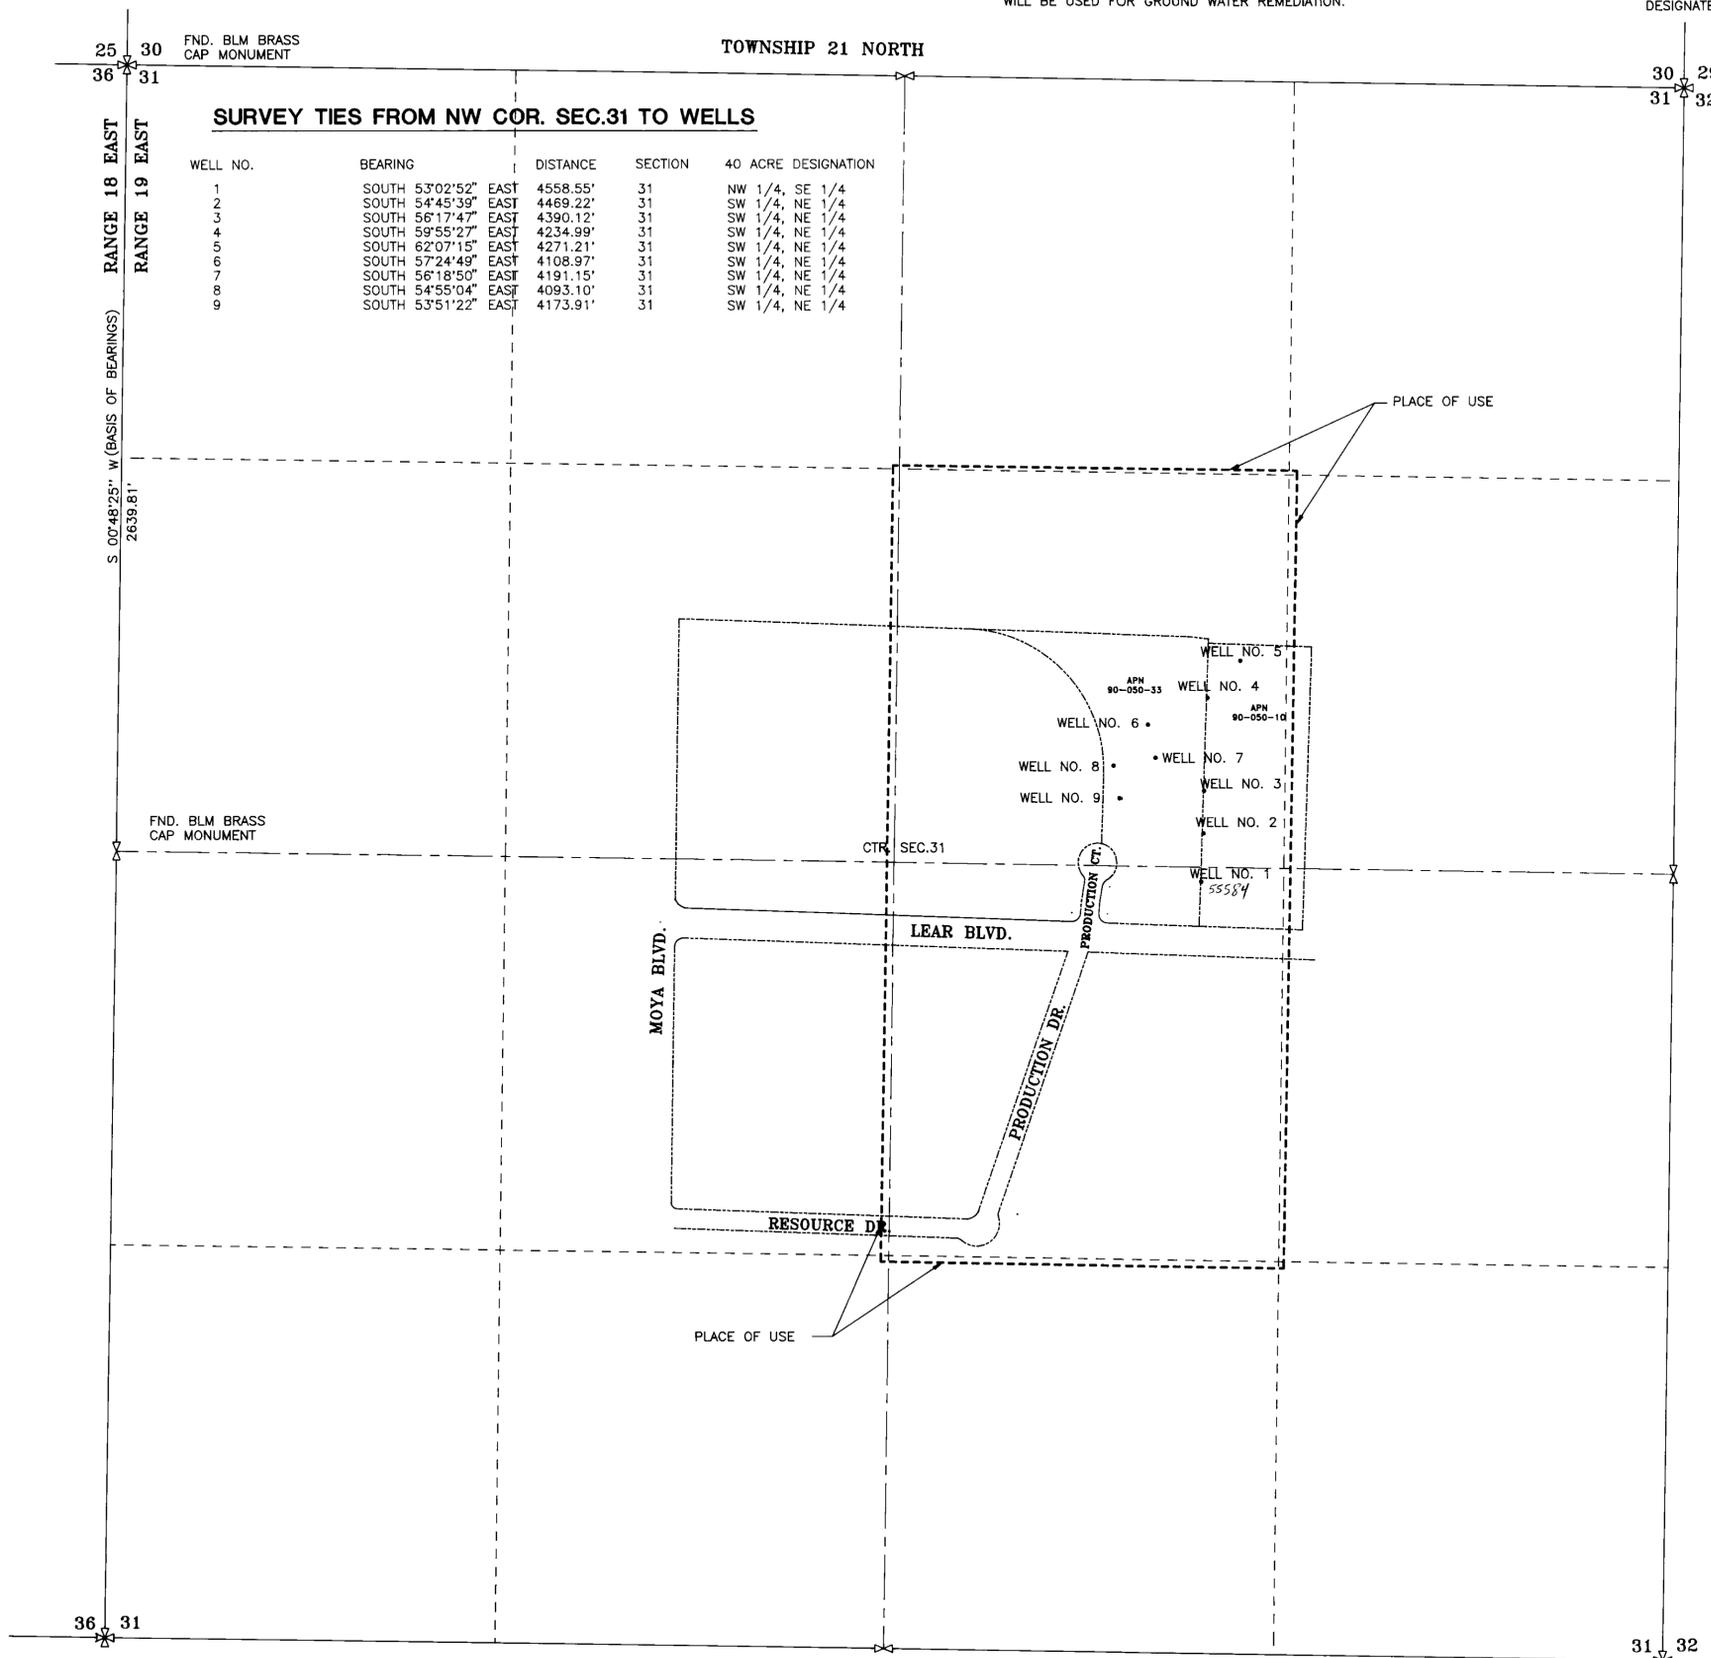

SURVEY TIES FROM NW COR. SEC.31 TO WELLS

WELL NO.	BEARING	DISTANCE	SECTION	40 ACRE DESIGNATION
1	SOUTH 53°02'52" EAST	4558.55'	31	NW 1/4, SE 1/4
2	SOUTH 54°45'39" EAST	4469.22'	31	SW 1/4, NE 1/4
3	SOUTH 56°17'47" EAST	4390.12'	31	SW 1/4, NE 1/4
4	SOUTH 59°55'27" EAST	4234.99'	31	SW 1/4, NE 1/4
5	SOUTH 62°07'15" EAST	4271.21'	31	SW 1/4, NE 1/4
6	SOUTH 57°24'49" EAST	4108.97'	31	SW 1/4, NE 1/4
7	SOUTH 56°18'50" EAST	4191.15'	31	SW 1/4, NE 1/4
8	SOUTH 54°55'04" EAST	4093.10'	31	SW 1/4, NE 1/4
9	SOUTH 53°51'22" EAST	4173.91'	31	SW 1/4, NE 1/4





724
CERTIFICATE NO.

SUBSCRIBED AND SWORN TO BEFORE ME THIS 27 DAY OF

March, 1991.

Barbara J. Pritain
NOTARY PUBLIC

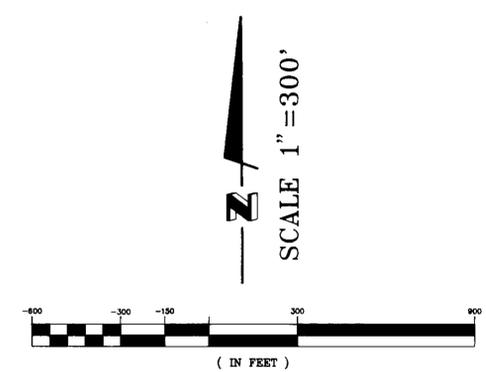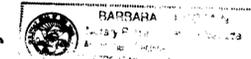

FILED
STATE ENGINEER'S OFFICE

55584 55585
MAP
TO ACCOMPANY APPLICATION
TO APPROPRIATE WATER
FOR ENVIRONMENTAL PURPOSES

BY BWC-WEST INC.
FROM AN UNDERGROUND SOURCE
IN WASHOE COUNTY, NEVADA

PREPARED BY: PYRAMID ENGINEERS & LAND SURVEYORS
5100 W. HILL ST.
RENO, NEVADA 89502

55585E55584E