



RESOURCE CONCEPTS INC.
340 North Minnesota Street, Carson City, Nevada 89703-4188
(702) 883-1800

ENGINEERING • PLANNING • RESOURCE MANAGEMENT


STATE OF NEVADA
CARSON CITY S.S.

I, Brian A. Randall, being first duly sworn, depose and say that this map, consisting of one sheet, has been drawn to the designated scale, from record information on file at Division of Water Resources, that it truly and correctly represents the proposed location and extent of the works used to divert water from underground sources in Lyon County, Nevada, by Lyon County for municipal purposes, that the proposed points of diversion, and the boundary of all lands, showing by 40 Acre subdivisions, the areas where the water is to be used, are fully and correctly designated hereon.

Brian A. Randall
STATE WATER RIGHT SURVEYOR NO. 085

Subscribed and sworn to before me this 9th day of January, 1991.
Notary Public in and for Carson City, Nevada.

Carol J. Walton
Notary Public

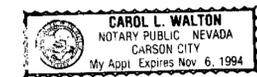


BASIS OF BEARING

West line of the SW 1/4 of Section 12, T. 16 N., R. 21 E., M.D.B.&M. (N.00°06'17"E.) Per Record of Survey Map No. 70252, Lyon County, Nevada.

BASIS OF TIES - EXISTING POINTS OF DIVERSION
Record map on file with the Division of Water Resources in support of Application 49483.

NOTE

Please use maps on file at the Division of Water Resources under Applications 43202 and 46382 to support the existing points of diversion and places of use.

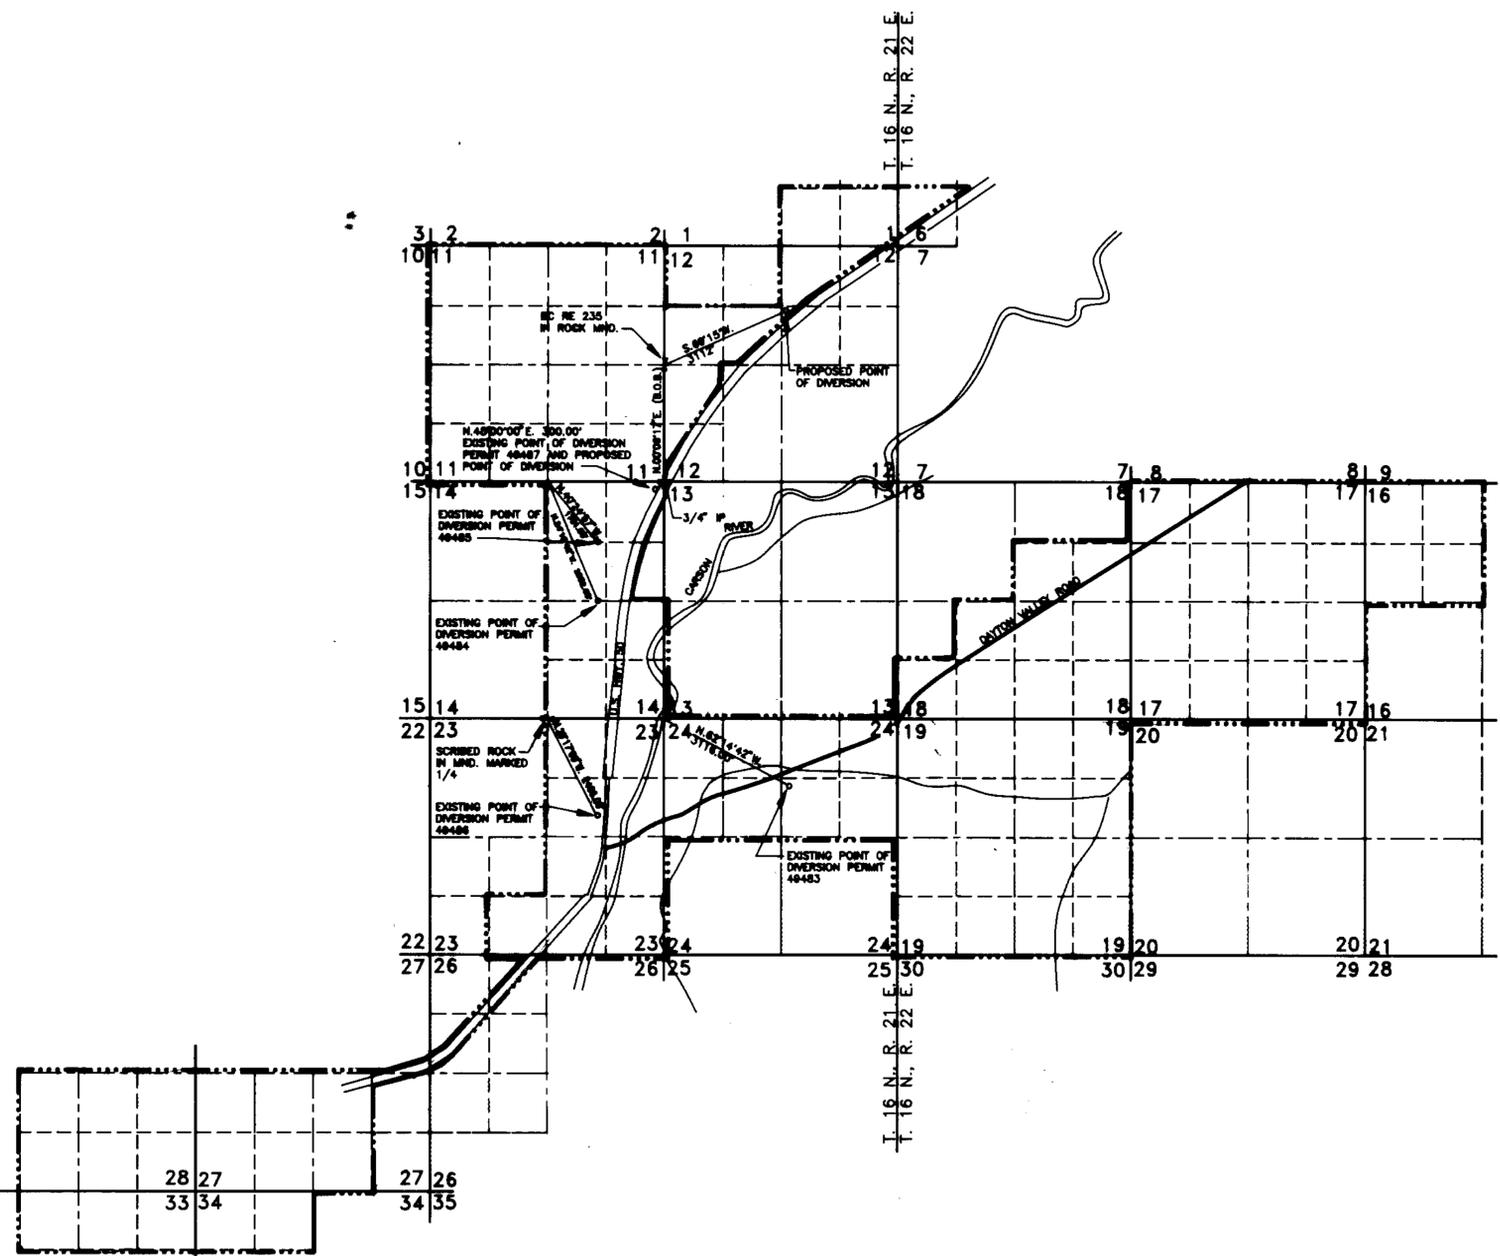

LEGEND:

--- PROPOSED PLACE OF USE



2000 0 2000 4000
FEET

55622 + 55623

REVISION
JOB NO. 91-008-01
DATE 1-91
DRAWN BY RBG
Sheet 1 of 1

MAP
TO ACCOMPANY APPLICATIONS TO CHANGE THE POINT OF DIVERSION, PLACE AND MANNER OF USE OF PERMITS 43202 & 46382 FOR MUNICIPAL PURPOSES BY
LYON COUNTY
FROM UNDERGROUND SOURCES IN LYON COUNTY, NEVADA

STATE ENGINEERS
FILED
FEB 19 1991
STATE ENGINEERS OFFICE

58936 58935 57936 55623 55622