

SURVEYOR'S STATEMENT

STATE OF NEVADA
 COUNTY OF LINCOLN ss

I, Frank C. Hulse, being fully sworn, depose and say that this map, consisting of one sheet, has been correctly drawn to the designated scale from field notes of a survey made by me on November 17th, 1990 and that it truly and correctly represents location of the present points of diversion for Application 43771 from an underground source for Irrigation. Proposed change of use will be for stock watering purposes from May 1st to October 31st of each year. Places of use are designated by 40 acre subdivisions within heavy dashed lines — — —.

Frank C. Hulse
 Frank C. Hulse, # 722
 State Water Right Surveyor

On this 9th day of January, 1991, Frank C. Hulse appeared before me, a Notary Public, and acknowledged to me that he executed the above instrument.



NOTE: Water retention facilities are portable and shown hereon.

Judy A. Etchart
 Notary Public




My appointment expires January 21, 1994.

NOTE: ACREAGE TO BE REMOVED FROM CULTIVATION WITHIN THE NW1/4 OF THE NW1/4, SEC. 32, T1N, R99E, M.D.S. & M., IS ALONG THE SOUTHERNLY EDGE OF FLOOD CHANNEL AND IS 7.5 X 1320 ALONG SAID CHANNEL.

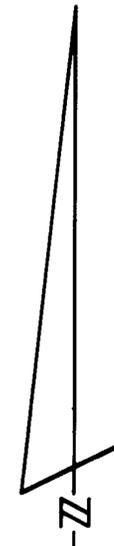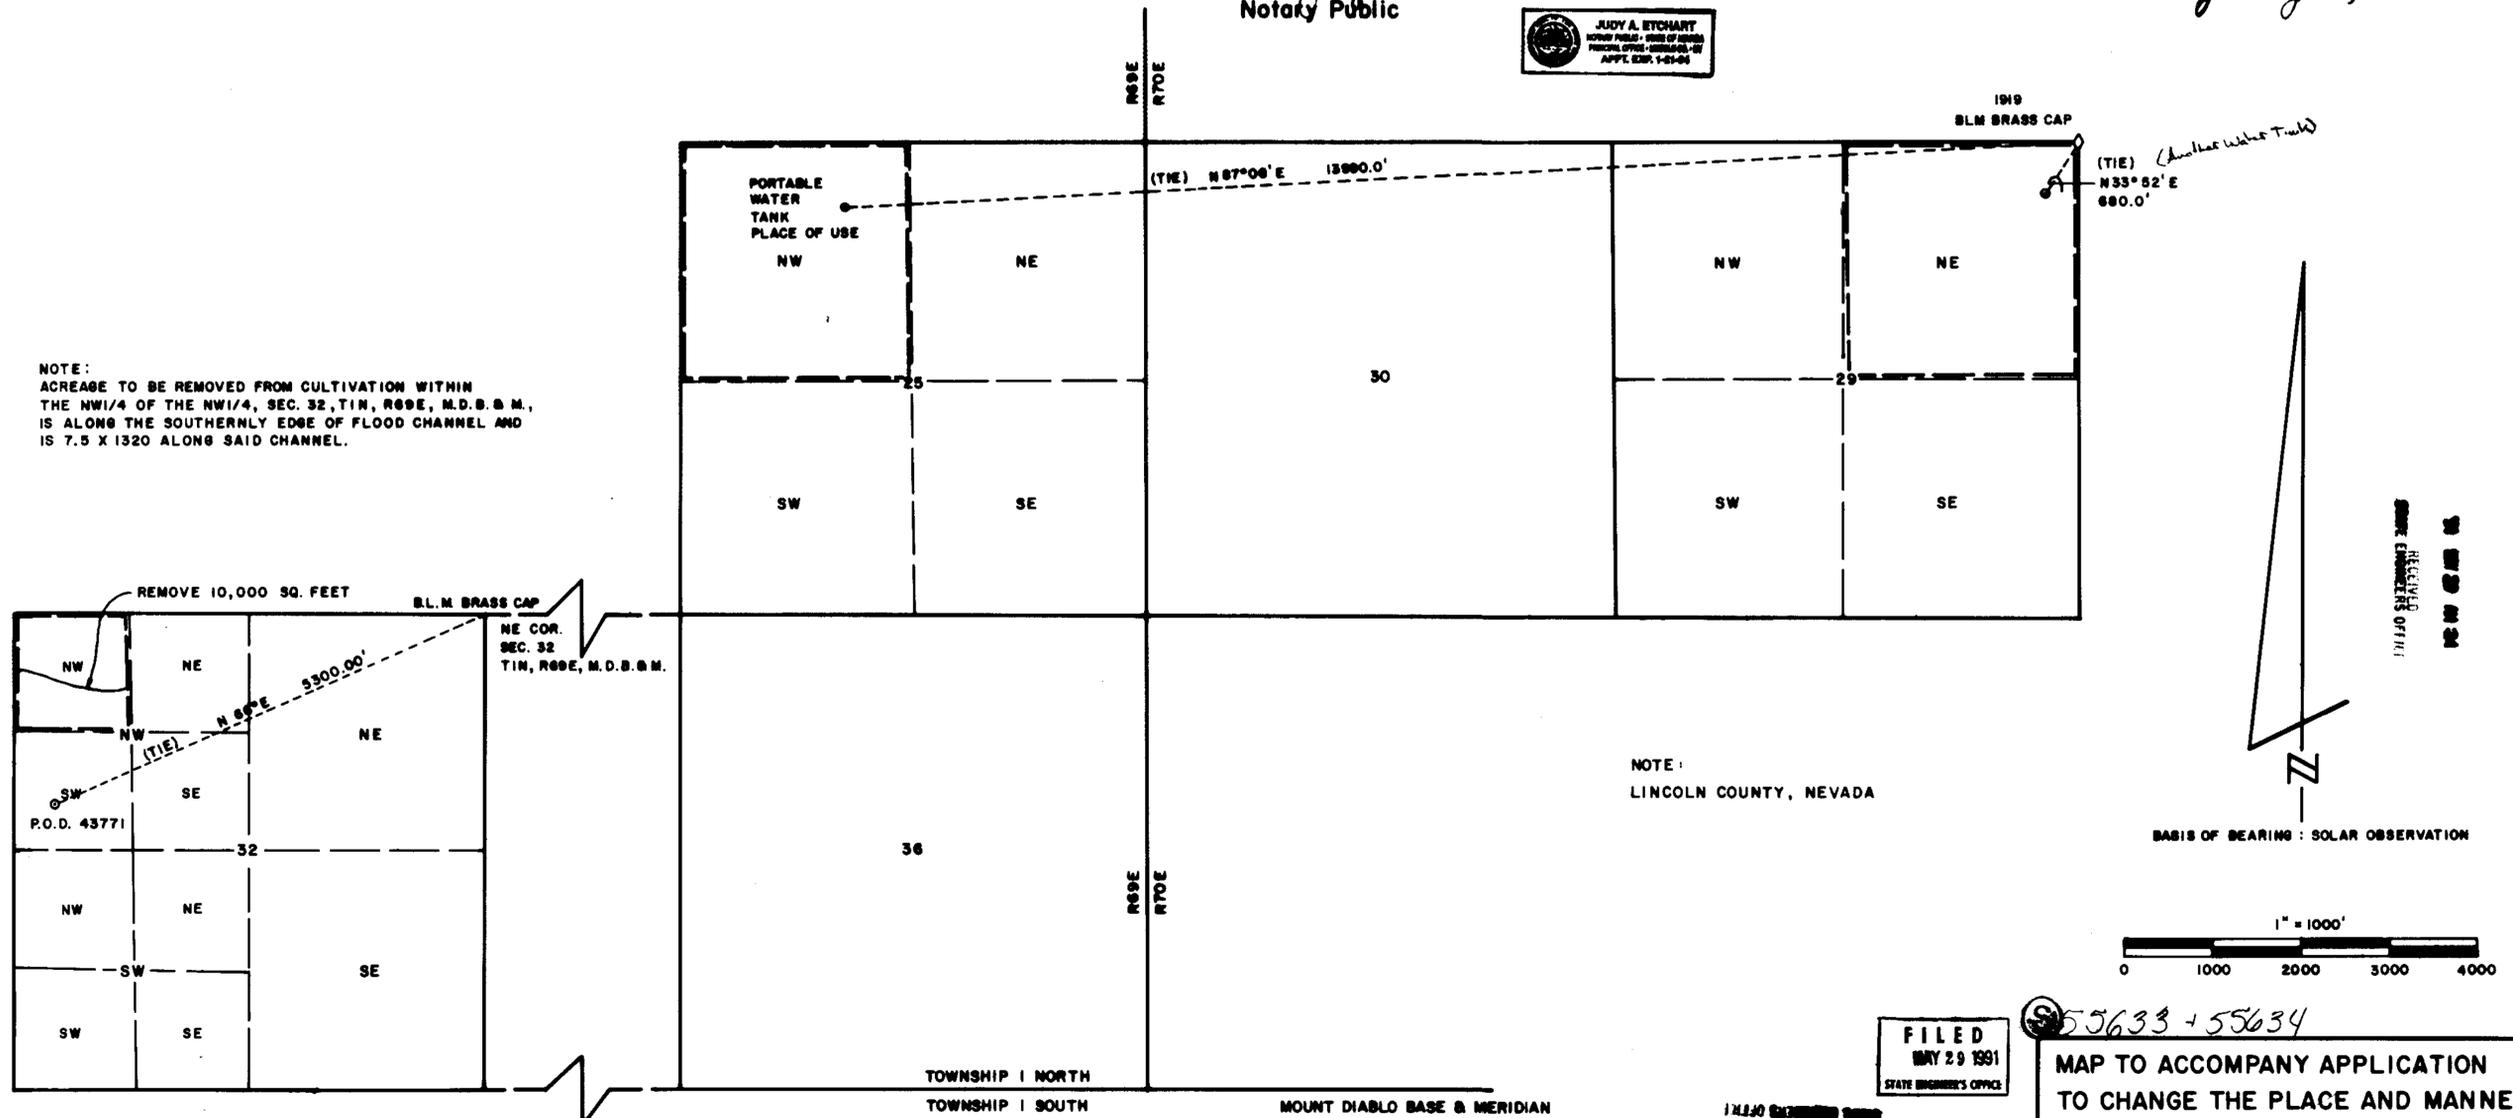

BASIS OF BEARING: SOLAR OBSERVATION

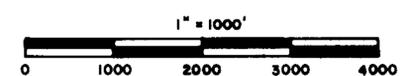

NOTE: LINCOLN COUNTY, NEVADA

FILED
 MAY 29 1991
 STATE ENGINEER'S OFFICE

55633 + 55634
 MAP TO ACCOMPANY APPLICATION TO CHANGE THE PLACE AND MANNER OF USE OF A PORTION OF APPLICATION 43771 FROM UNDERGROUND SOURCES BY PLATNOSE RANCH, CRAWFORD FARMS. Frank C. Hulse, Water Right Surveyor & f. JAN 1991