


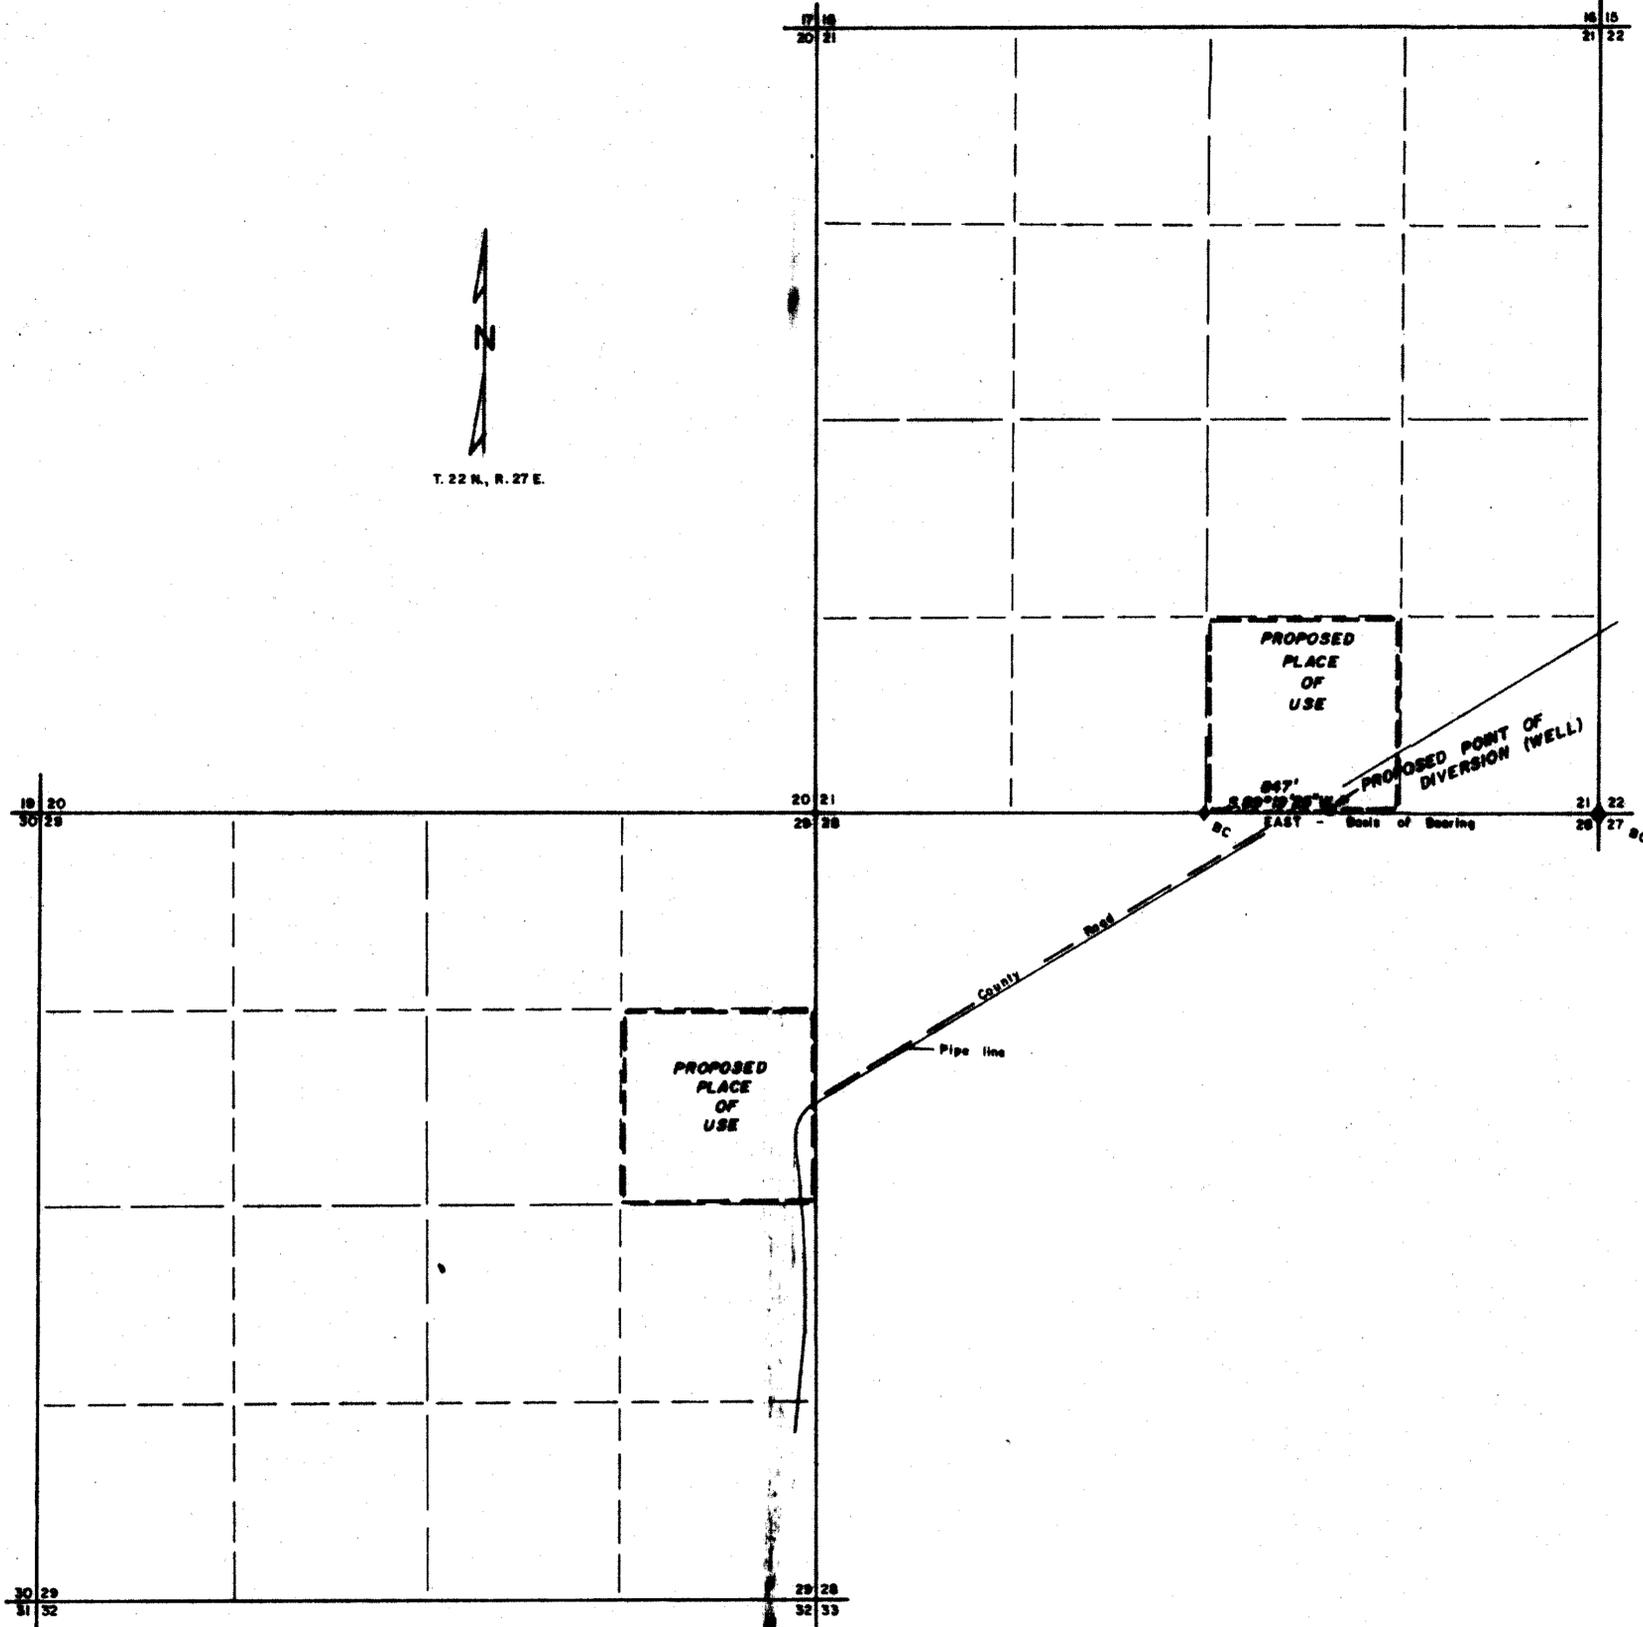

T. 22 N., R. 27 E.




STATE OF NEVADA    SS:  
COUNTY OF WASHOE

I, Ernest E. Muller, Sr., being first duly sworn, depose and say that this map, consisting of one sheet, has been correctly drawn to the designated scale from field notes of a survey made under my supervision on the 1st day of May, 1931, that it truly and correctly represents the location and extent of the works used to divert water from an underground source in Churchill County by Sante Fe Pacific Realty Corp. and Roger Richards for Stockwatering and Domestic purposes. That the proposed point of diversion, oil reservoirs or basins, the location of the diverting conduit, the location and names of all other works which will cross or connect with the proposed works, and the boundary of all lands, showing by 40-acre subdivisions the areas proposed for use, are fully and correctly designated thereon.

*Ernest E. Muller, Sr.*  
State Water Right Surveyor No 702

Subscribed and sworn to before me this 16th day of May, 1931.

*Belayne C. Gibson*  
Notary Public

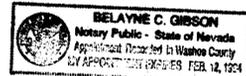

SCALE — 1 INCH = 600 FEET



FILED  
MAY 17 1931

RECEIVED  
MAY 17 1931



55654  
MAP  
TO ACCOMPANY APPLICATION  
TO APPROPRIATE WATER  
BY  
**SANTE FE PACIFIC REALTY CORP.  
and ROGER RICHARDS**  
FOR  
STOCKWATERING and DOMESTIC PURPOSES  
FROM  
AN UNDERGROUND SOURCE

BIG E, INC., 750 W. PUEBLO ST., RENO, NV, 89509    91.05.08

55654