

STATE OF NEVADA
COUNTY OF HUMBOLDT

I, JOHN H. MILTON III, being first duly sworn, depose and say that this map, consisting of one sheet, has been correctly drawn to the designated scale from field notes of a survey made by me or under my supervision between the 6th day of December, and the 7th day of December, 1990; that it truly and correctly represents the proposed location and extent of the works used to divert water from Pete's Well in Humboldt County, by R.D.D., Inc. for stockwatering purposes; that the proposed point of diversion, the approximate location and size of the diverting channel or other conduit, the place and manner of use, and the location and names of all other works or streams which are crossed by or connected with said works, are fully and correctly designated thereon.




State Water Right No. 573


12-26-90

Subscribed and sworn to before me this 26th day of December 1990.

Helen F. Memmert
Notary Public

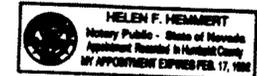


T.43N., R.27E.
M.D.B.M.
Partially Surveyed

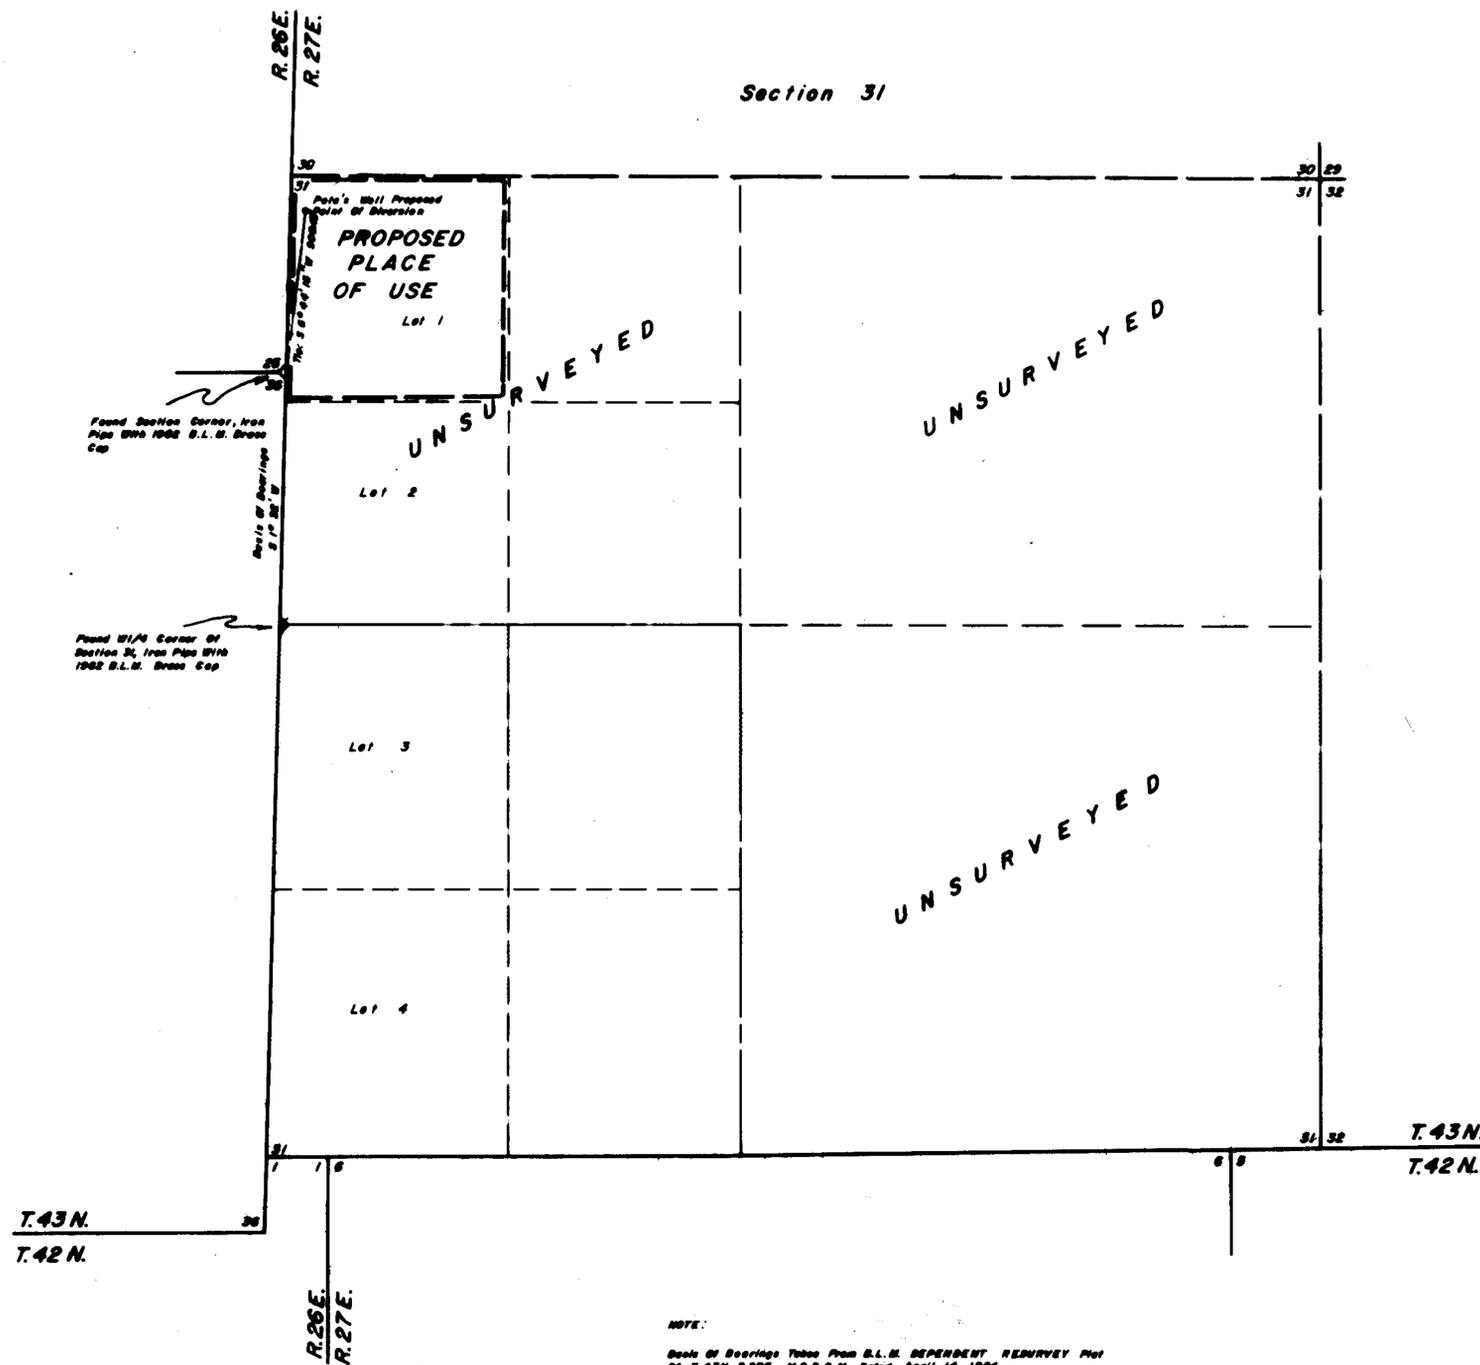

SCALE 1" = 500'



55666 CERTIFICATE No. 14673 ISSUED 08-14-97

RECEIVED
STATE ENGINEER'S OFFICE
JAN 28 1991

FILED
JAN 28 1991
STATE ENGINEER'S OFFICE

Desert-Mountain Inc.
Land and Water Right Surveyors
140 West Second Street
Winnemucca, Nevada 89445
(702) 827-4114

MAP
TO ACCOMPANY APPLICATION
TO APPROPRIATE WATER
FOR STOCKWATERING PURPOSES

BY R.D.D., INC.
FROM PETE'S WELL
IN HUMBOLDT COUNTY, NEVADA

55666