


SUBDIVISION LOCATION IS:
 N1/2 W1/2 NE1/4 SW1/4 NE1/4,
 SECTION 31, TOWNSHIP 19 SOUTH,
 RANGE 60 EAST, M.D.B.&M
 CLARK COUNTY
 STATE OF NEVADA

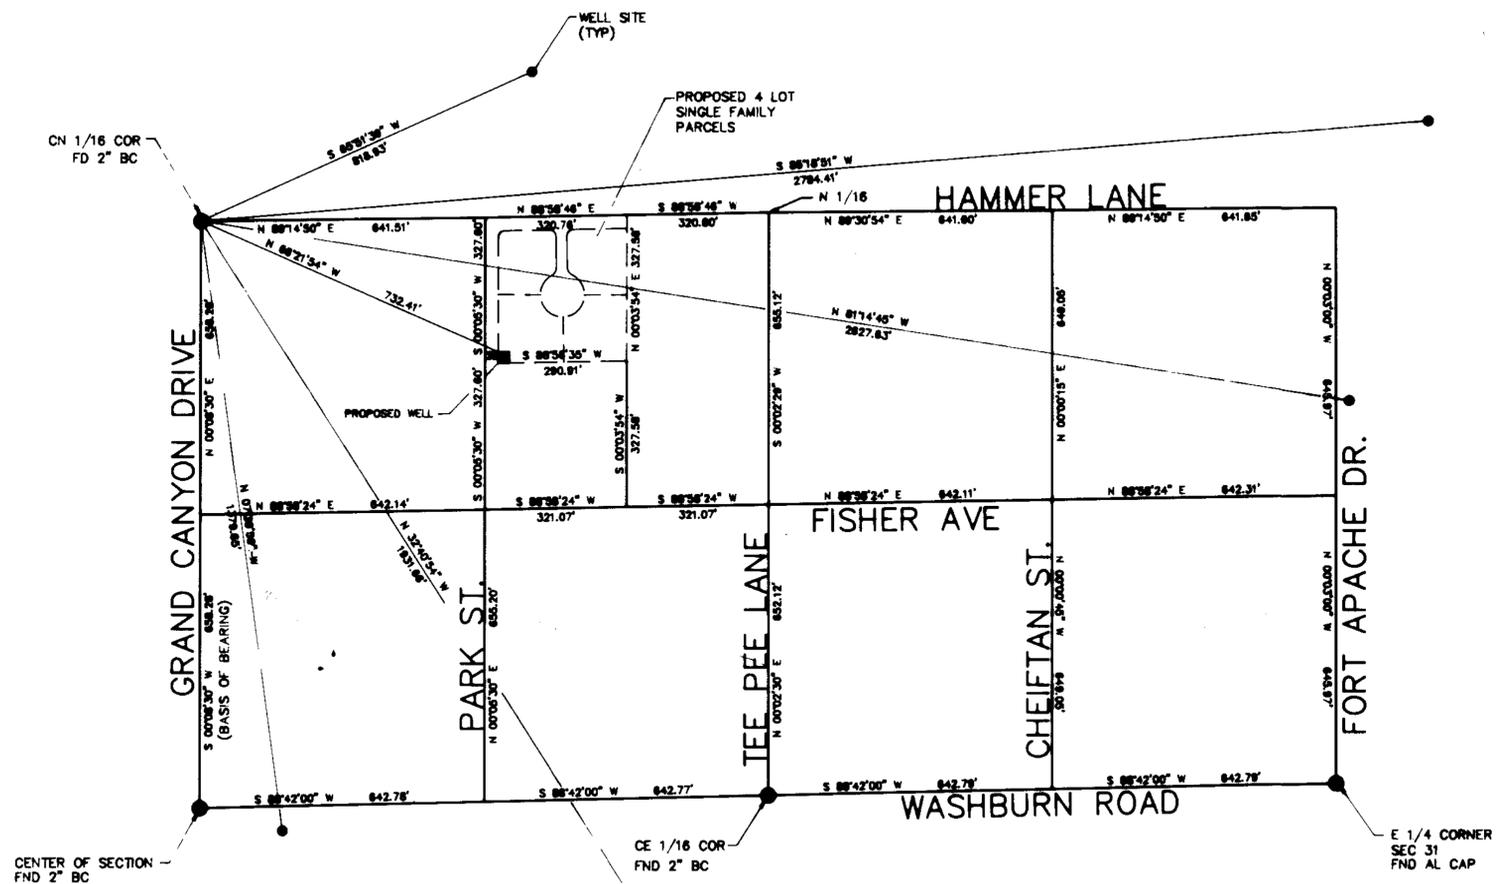

STATE OF NEVADA
 COUNTY OF CLARK

I, JAMES N. WARD, BEING FIRST DULY SWORN, DEPOSE AND SAY THAT THIS MAP, CONSISTING OF ONE (1) SHEET, HAS BEEN CORRECTLY DRAWN TO THE DESIGNATED SCALE FROM FIELD NOTES MADE UNDER MY DIRECT SUPERVISION AND DIRECTION THE 24TH DAY OF AUGUST, 1990; THAT IT TRULY AND CORRECTLY REPRESENTS THE PROPOSED LOCATION AND EXTENT OF THE WORKS USED TO DIVERT WATER FROM UNDERGROUND SOURCES IN CLARK COUNTY, BY JOHANNES G. NOWAK FOR SUBDIVISION PURPOSES. THAT THE PROPOSED WORKS AND ALL OTHER WORKS WHICH WILL CROSS OR CONNECT WITH THE PROPOSED POINT OF DIVERSION THE APPROXIMATE LOCATION AND SIZE OF ALL PROPOSED WORKS AND THE BOUNDARY OF ALL LANDS, SHOWING THE AREAS PROPOSED TO BE SERVICED, ARE FULLY AND CORRECTLY DESIGNATED THEREON.

James N. Ward
 STATE WATER RIGHT SUBSEVER
 CERT. NO. 878

SUBSCRIBED AND SWORN TO BEFORE ME
 THIS 18 DAY OF February 1991.
 NOTARY PUBLIC IN AND FOR SALT LAKE COUNTY, UTAH



James N. Ward

FILED
 MAY 14 1991
 STATE ENGINEER'S OFFICE

STATE ENGINEER
 91 MAY 14 P2:11

91 FEB 22 NO:43

MAP
 UNDERGROUND WATER
 TO ACCOMPANY APPLICATION TO APPROPRIATE
 WATER FOR QUASI-MUNICIPAL
 BY
 JOHANNES G. NOWAK
 CLARK COUNTY, NE.
 SERIAL NUMBER 55869

55869