


SCALE 1" = 200'

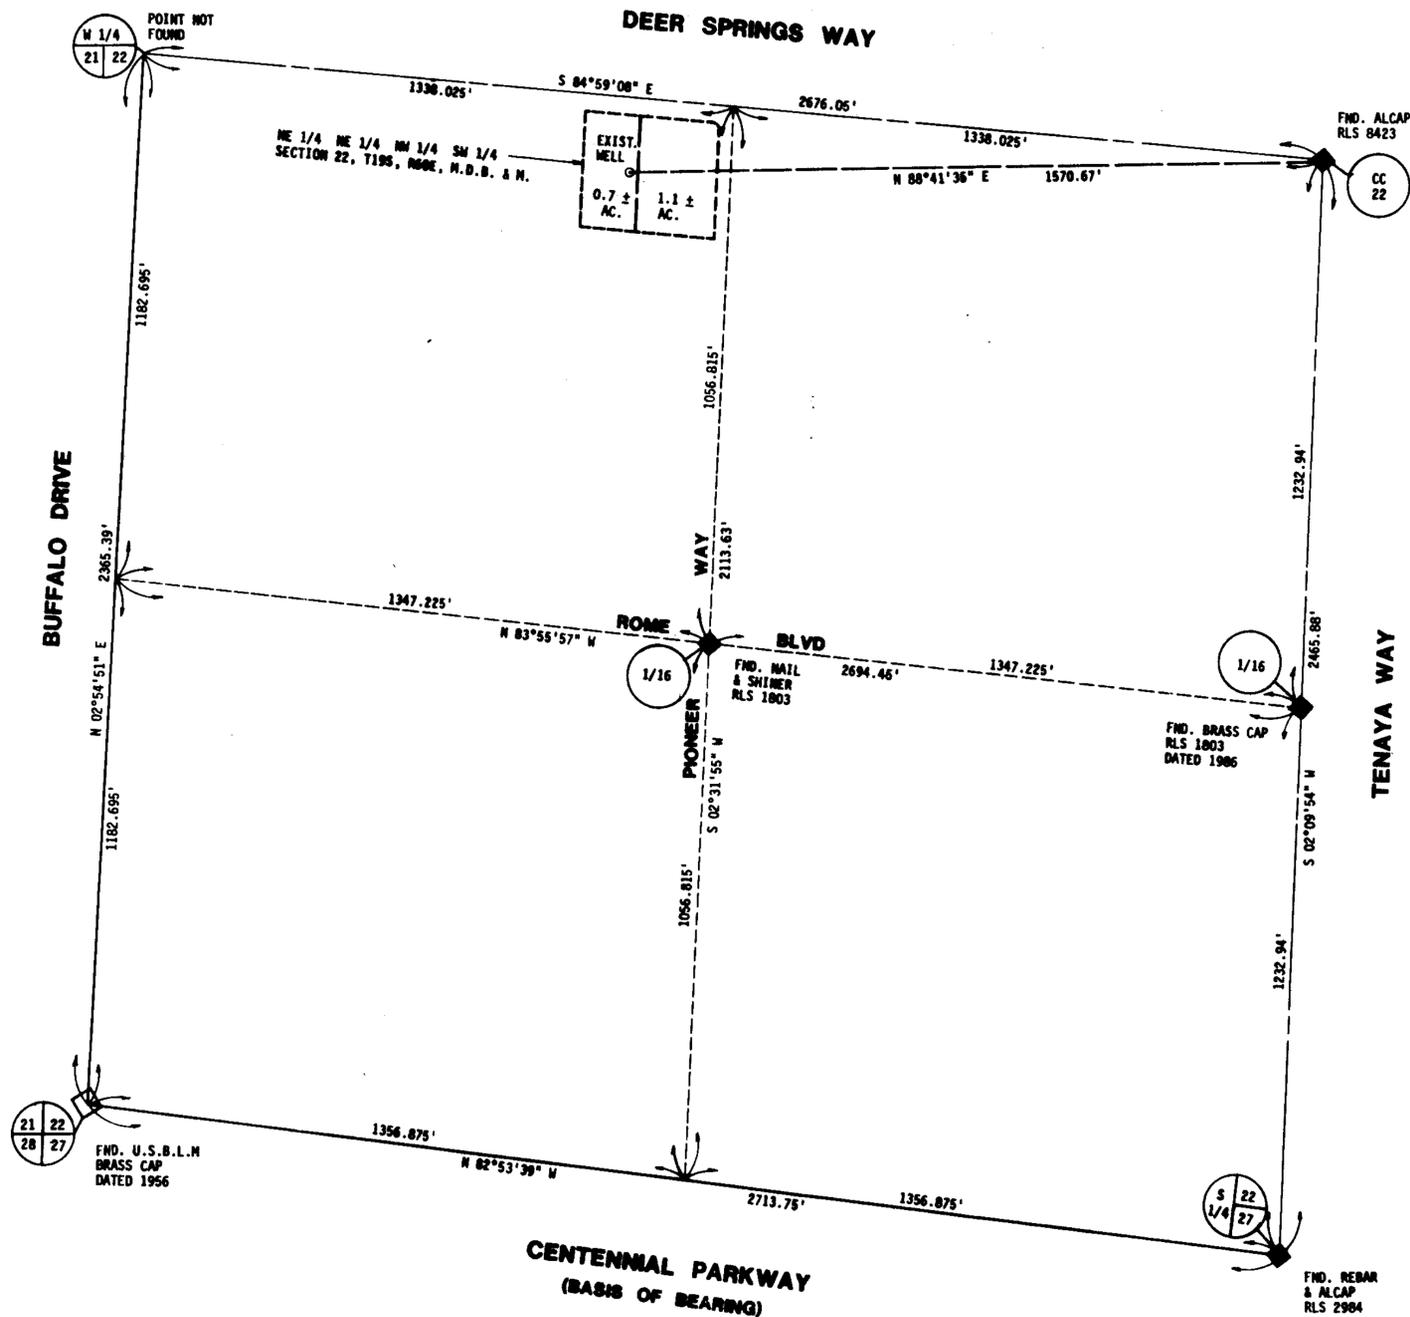

STATE OF NEVADA S.S.
COUNTY OF CLARK

I, DODD M. GREER, BEING FIRST DULY SWORN, DEPOSE AND SAY THAT THIS MAP, CONSISTING OF ONE SHEET, HAS BEEN ACCURATELY DRAWN TO THE DESIGNATED SCALE, FROM FIELD NOTES OF A SURVEY MADE BY ME (OR UNDER MY SUPERVISION OR DIRECTION) ON THE 9 DAY OF JANUARY, 1991, THAT IT TRULY AND ACCURATELY REPRESENTS THE LOCATION AND EXTENT OF THE WORKS USED TO DIVERT WATER FROM THE LAS VEGAS ARTESIAN BASIN, IN CLARK COUNTY, BY DONALD K. and MILDRED E. TAIT FOR QUASI-MUNICIPAL (DOMESTIC) USE, THAT THE PROPOSED POINT OF DIVERSION AND THE BOUNDARY OF ALL LANDS ARE FULLY AND CORRECTLY DESIGNATED HEREON.

Dodd M. Greer Feb 21, 1991
DODD M. GREER DATE
STATE WATER RIGHTS SURVEYOR
NO. 530

STATE OF NEVADA S.S.
COUNTY OF CLARK


SUBSCRIBED AND SWORN BEFORE ME THIS 21st DAY OF February, 1991.

Stewart Jackson
NOTARY PUBLIC IN AND FOR SAID COUNTY AND STATE
MY APPOINTMENT EXPIRES June 15, 1991.



BASIS OF BEARING

N 82°53'39" W BEING THE SOUTH LINE OF THE SOUTHWEST QUARTER (SW 1/4) OF SECTION 22, T19S, R60E, M.D.B. & N., CLARK COUNTY, NEVADA, AS PER PARCEL MAP FILE 41, PAGE 47, RECORDED 09-27-83.

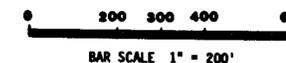

SW 1/4 OF SECTION 22, TOWNSHIP 19 SOUTH, RANGE 60 EAST, N.D.B. & N., CLARK COUNTY, NEVADA.

FILED
MAY 02 1991

55893
MAP TO ACCOMPANY
APPLICATION TO APPROPRIATE WATER
FOR QUASI-MUNICIPAL (DOMESTIC) USE
BY:
DONALD K. and MILDRED E. TAIT
FROM:
LAS VEGAS ARTESIAN BASIN
CLARK COUNTY, NEVADA

CPS CONSULTING ENGINEERS
2285-B Renaissance Drive
Las Vegas, Nevada 89119
Phone (702) 798-8045

55893