




**STEAMBOAT DITCH
POINT OF DIVERSION - AFTER TRANSFER**
T. 19 N., R. 18 E., M.D.B. & M.

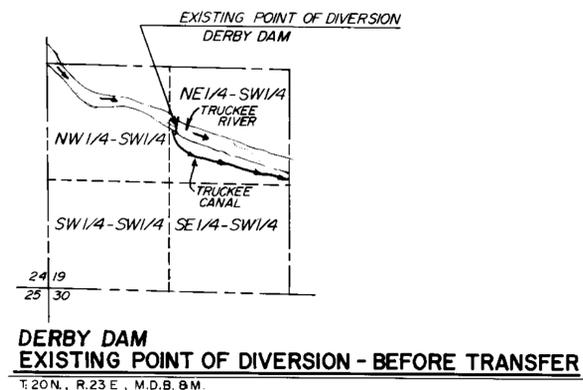


**DERBY DAM
EXISTING POINT OF DIVERSION - BEFORE TRANSFER**
T. 20 N., R. 23 E., M.D.B. & M.

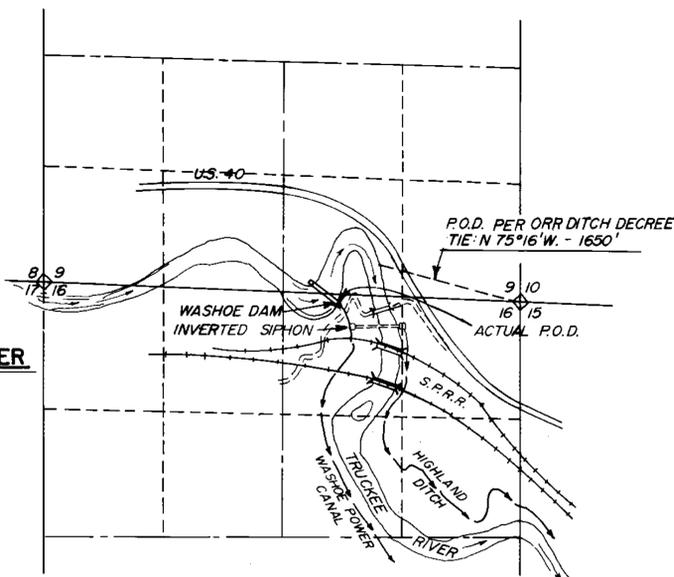


**HIGHLAND DITCH
POINT OF DIVERSION - AFTER TRANSFER**
T. 19 N., R. 18 E., M.D.B. & M.

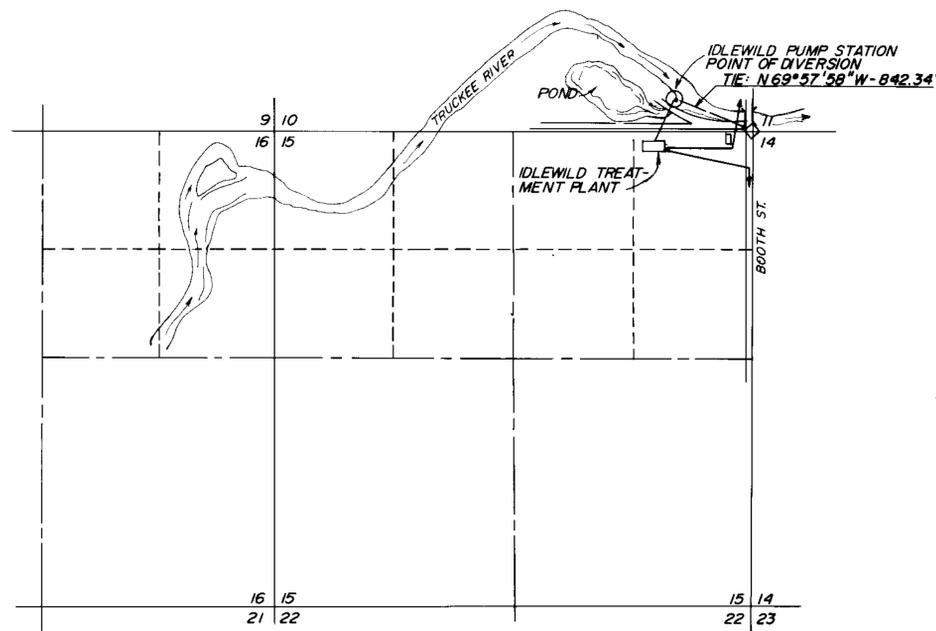

**IDLEWILD PUMP STATION
POINT OF DIVERSION - AFTER TRANSFER**
T. 19 N., R. 19 E., M.D.B. & M.

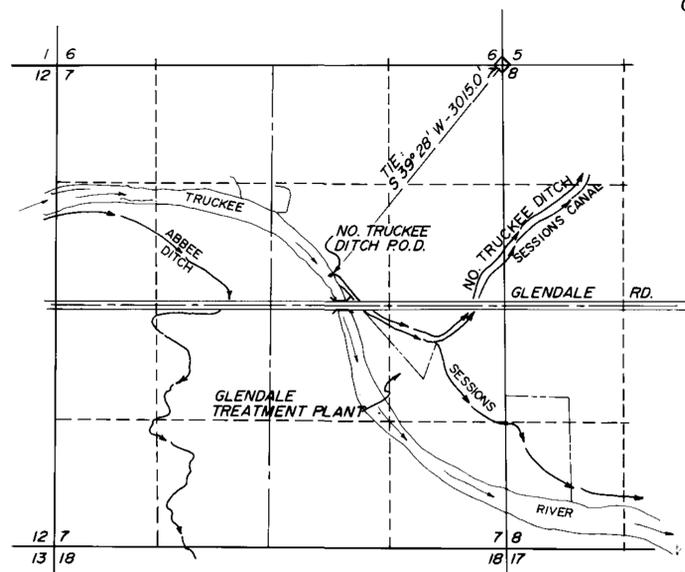

**NORTH TRUCKEE DITCH
POINT OF DIVERSION - AFTER TRANSFER**
T. 19 N., R. 20 E., M.D.B. & M.

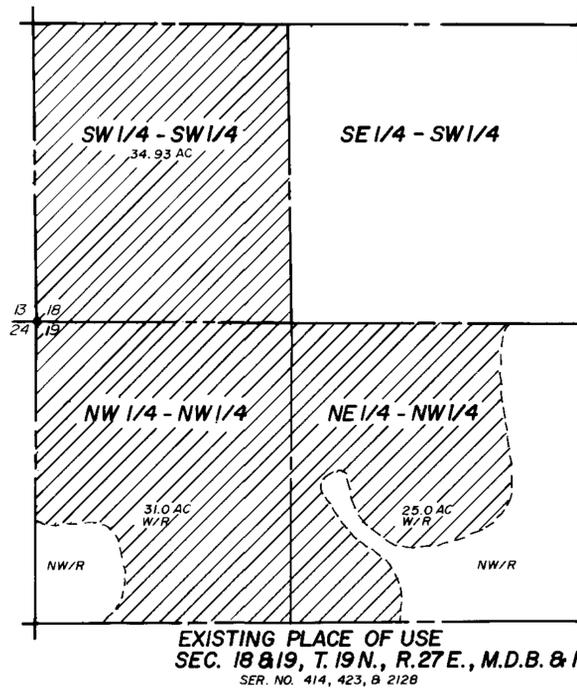

**EXISTING PLACE OF USE
SEC. 18 & 19, T. 19 N., R. 27 E., M.D.B. & M.**
SER. NO. 414, 423, B 2128

SCALE: 1" = 400'
0 200' 400'

BASIS OF BEARING

TIES TO POINTS OF DIVERSION
AS INDICATED WITHIN THE ORR
DITCH DECREE

STATE OF NEVADA }
COUNTY OF CHURCHILL } SS

I, BARRY A. FITZPATRICK, BEING DULY SWORN, DEPOSE AND SAY THAT THIS MAP CONSISTING OF ONE SHEET HAS BEEN CORRECTLY DRAWN TO THE DESIGNATED SCALE, FROM DATA AVAILABLE IN THE OFFICE OF SIERRA PACIFIC POWER COMPANY, LOCATED AT RENO, NEVADA AND TRUCKEE-CARSON IRRIGATION DISTRICT, LOCATED AT FALLON, NEVADA; THAT IT TRULY REPRESENTS THE PROPOSED CHANGES IN THE POINT OF DIVERSION, PLACE AND MANNER OF USE, OF THE WATERS FROM THE TRUCKEE RIVER IN WASHOE COUNTY, NEVADA, BY THOMAS A. & MERIDEE R. WILEY.

Barry A. Fitzpatrick
BARRY A. FITZPATRICK
STATE WATER RIGHT SURVEYOR NO. 817

SUBSCRIBED AND SWORN TO BE BEFORE ME THIS 12th DAY OF March 1991, NOTARY PUBLIC IN AND FOR CHURCHILL COUNTY, NEVADA.

Deanna Hix
NOTARY PUBLIC



PLACE OF USE AFTER TRANSFER

THE CERTIFIED WATER SERVICE AREA OF SIERRA PACIFIC POWER COMPANY AS SHOWN ON LEGAL DESCRIPTION, AND SUPPORTED WITH A MAP OF THE CERTIFIED WATER SERVICE AREA ON FILE WITH THE STATE ENGINEER'S OFFICE

SCALE: 1" = 1000'
0' 1000' 2000' 3000' 4000'

WILEY & ASSOCIATES, INC.
Civil Engineers - Surveyors - Material Testing
137 Kettle Street, Fallon, NV 89408 (705) 423-8186

**MAP TO ACCOMPANY APPLICATION
TO CHANGE THE POINT OF
DIVERSION, PLACE OF USE AND
MANNER OF USE FROM IRRIGATION
TO MUNICIPAL & DOMESTIC USE**

BY: **THOMAS A. & MERIDEE R. WILEY**
FROM: **TRUCKEE RIVER**

FILED
APR 24 1991
STATE ENGINEER'S OFFICE