

# SECTION 29


## TOWNSHIP 23 NORTH, RANGE 21 EAST,

### MOUNT DIABLO MERIDIAN

STATE OF NEVADA }  
 COUNTY OF WASHOE } SS.

I, George G. Lindesmith, being first duly sworn, depose and say that this map consisting of one sheet has been correctly drawn to the designated scale from notes of a survey made under my supervision between February 27th and 28th, 1991, that it truly and correctly represents the location and extent of the works used to divert water from an underground source in Washoe County, Nevada by Virginia E. Schwartz, for irrigation and domestic purposes, under portions of Permit Nos. 28444, 30115 and 30118, that the proposed point of diversion, proposed place of use, the location of all other works crossed or connected to said works, and the lands shown by 40 acre subdivision are fully and correctly designated hereon.

*George G. Lindesmith*  
 George G. Lindesmith, PLS  
 State Water-Right Surveyor

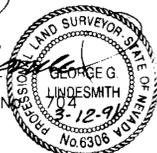


Subscribed and sworn to before me this 12<sup>th</sup> day of March, 1991. Notary in and for the County of Washoe, State of Nevada.  
*Rae Ann Louing*  
 Notary Public




#### BASIS OF BEARINGS

The basis of bearings for this survey is identical to that shown on Record of Survey Map No. 1008, File No. 434697 in the Official Records of Washoe County, Nevada. The south line of the south-west one-quarter of Section 29, Township 23 North, Range 21 East, Mount Diablo Meridian bears N 88° 10' 25" E.

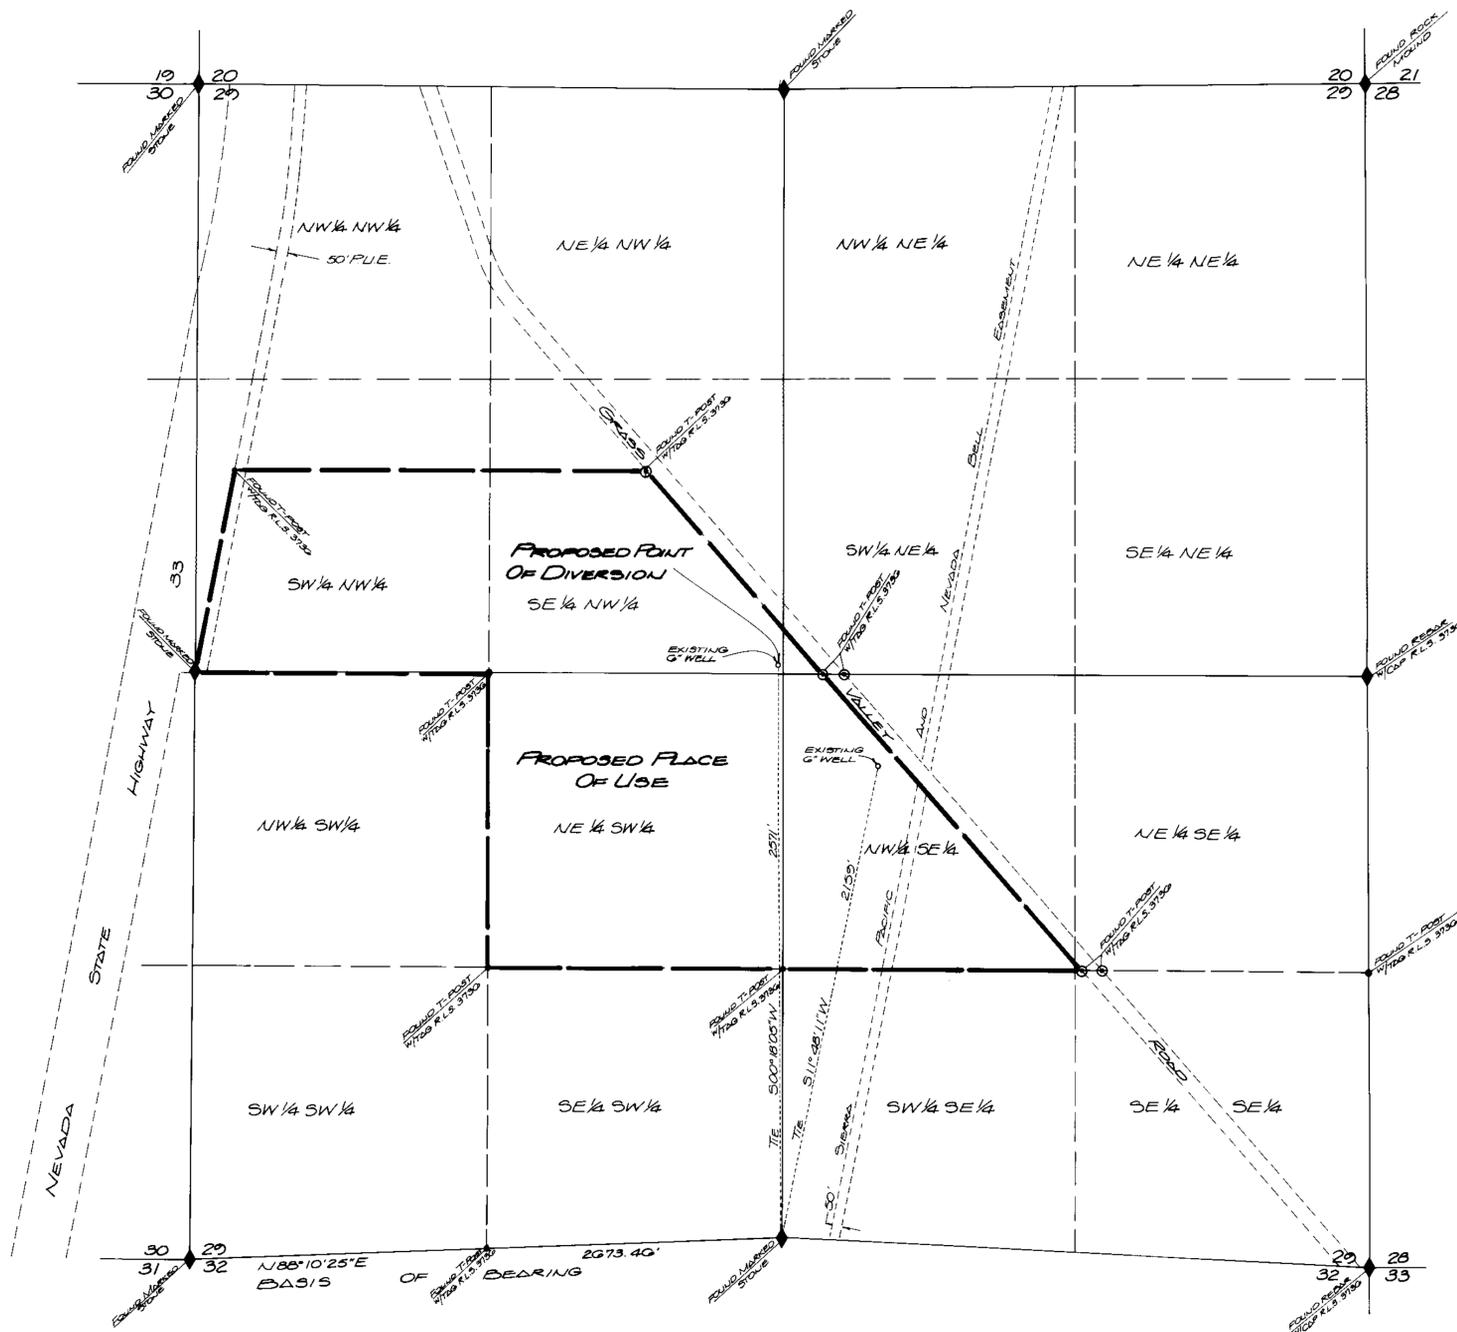

**NOTE**  
 FOR THE EXISTING POINT OF DIVERSION AND PLACE OF USE, SEE MAP NO. 28071 ON FILE IN THE OFFICE OF THE NEVADA STATE ENGINEER.

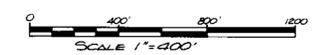

FILED  
 MAY 10 1991  
 STATE ENGINEER'S OFFICE

55973-55975  
 MAP TO ACCOMPANY APPLICATIONS TO CHANGE THE POINT OF DIVERSION AND PLACE OF USE OF WATER PREVIOUSLY APPROPRIATED BY  
**VIRGINIA E. SCHWARTZ**  
 FROM AN UNDERGROUND SOURCE IN WASHOE COUNTY, NEVADA

TRISTATE SURVEYING  
 801 GREENWICH DRIVE  
 SPARKS, NEVADA 89431  
 (702) 558-9491  
 SHEET 1 OF 1  
 Job No. 89033.34