


  
 T.28N., R.31 & 32E.  
 M.D.B. & M.

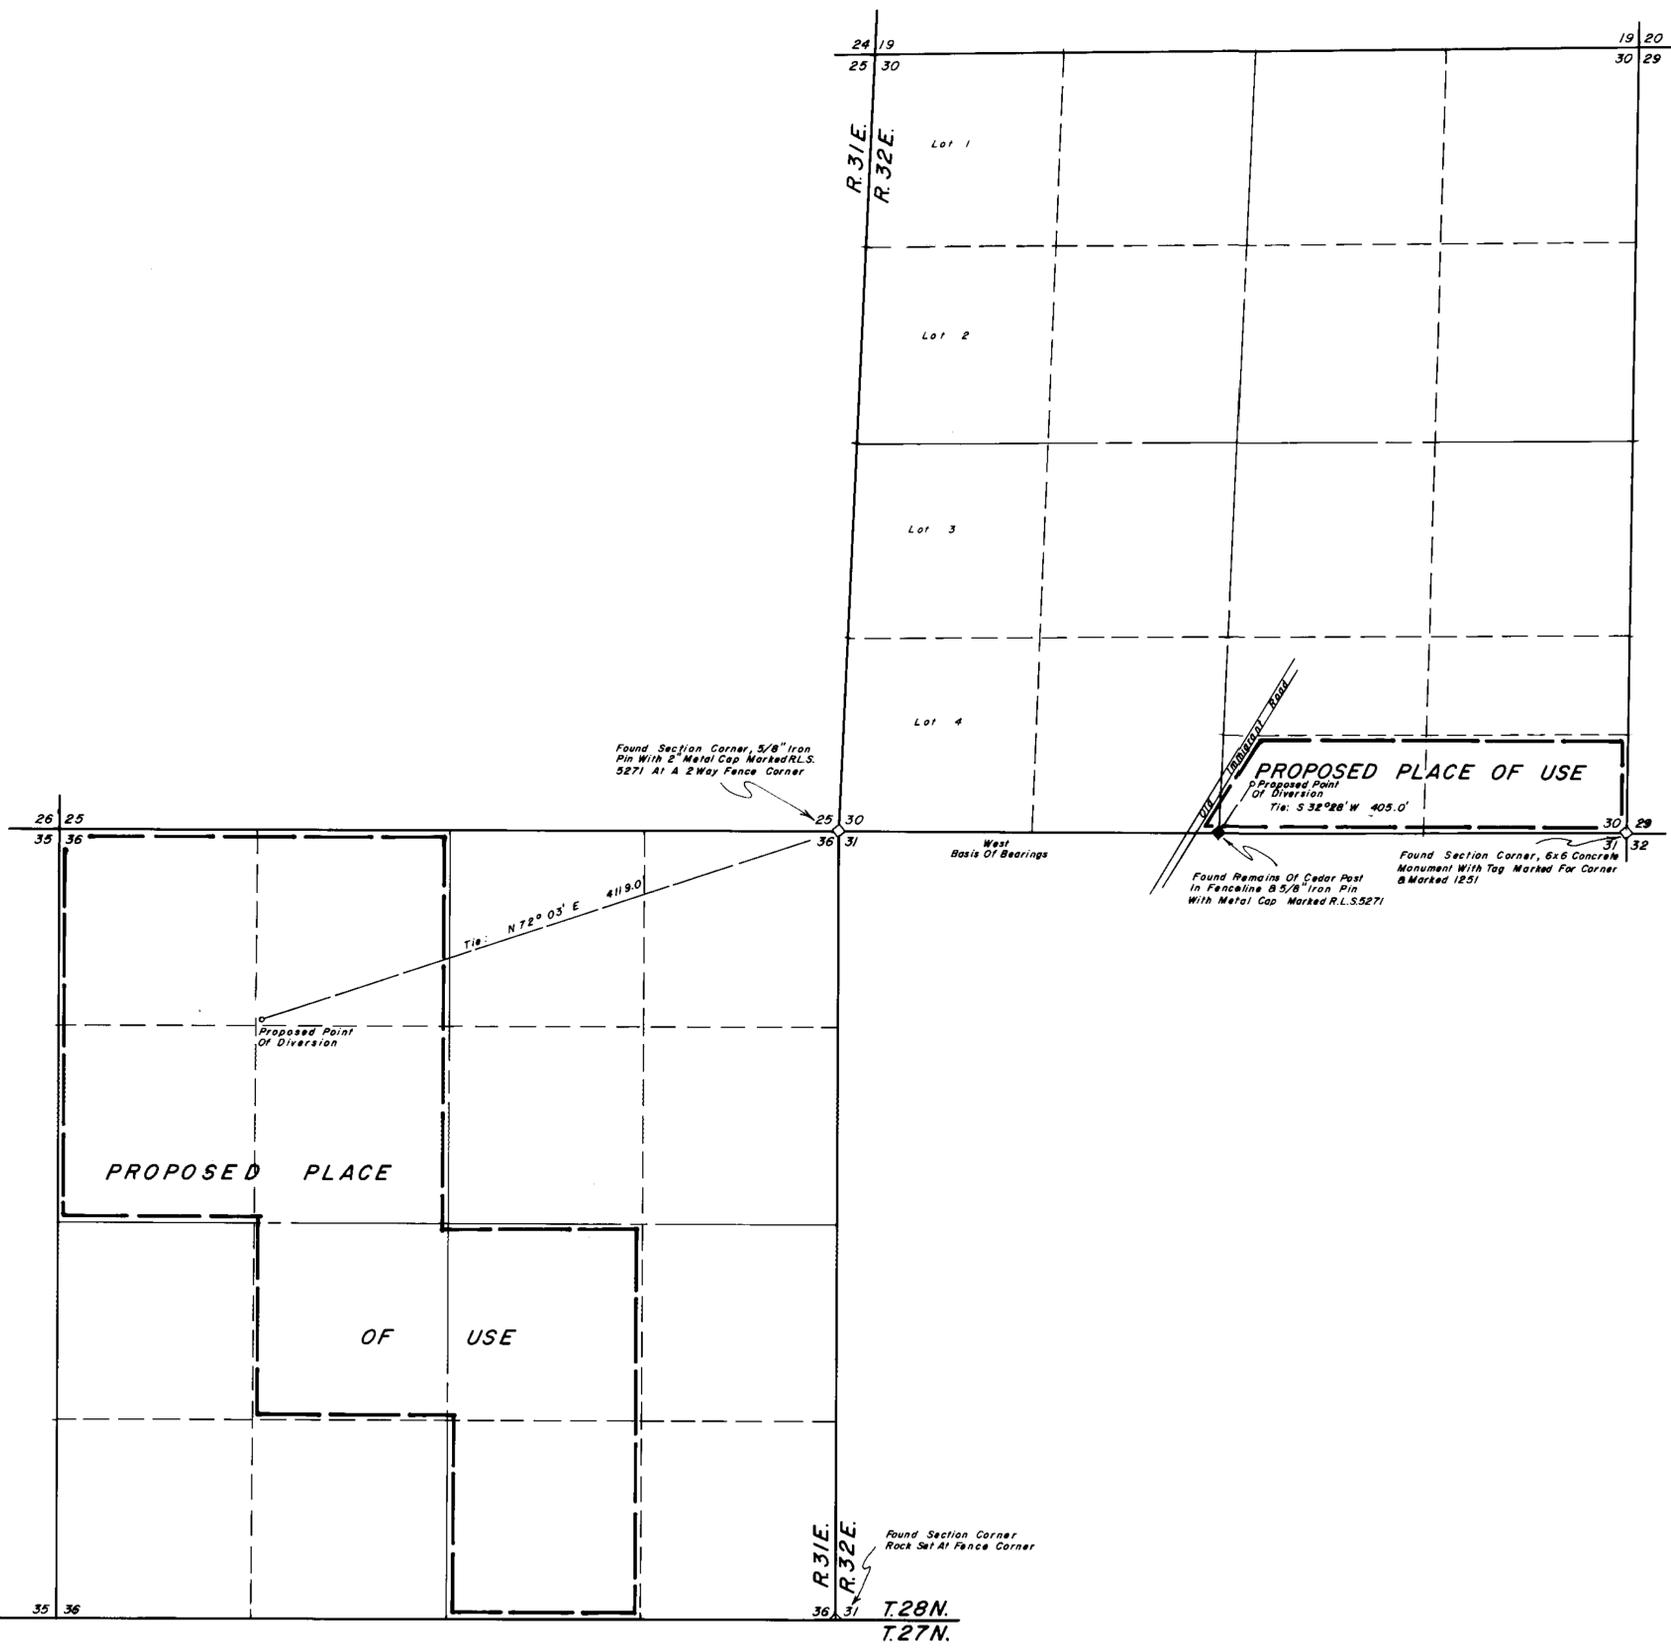

STATE OF NEVADA  
 COUNTY OF HUMBOLDT  
 I, JOHN H. MILTON III, being first duly sworn, depose and say that this map, consisting of one sheet, has been correctly drawn to the designated scale from field notes of a survey made by me or under my supervision between the 27th day of February, and the 28th day of February, 1991; that it truly and correctly represents the proposed location and extent of the works used to divert water from underground in Pershing County, by Vincent C. and Kay Jack Shearer for stockwatering purposes. That the proposed point of diversion, the approximate location and size of the diverting channel or other conduit, the place and manner of use, and the location and names of all other works or streams which are crossed by, or connected with the said works, are fully and correctly designated thereon.

  
 State Engineer John H. Milton III, No. 573  
 3-1-91

Subscribed and sworn to before me this 1st day of March, 1991.

Helen F. Hemmert  
 Notary Public

  
 HELEN F. HEMMERT  
 Notary Public - State of Nevada  
 Appointment Recorded in Humboldt County  
 MY APPOINTMENT EXPIRES FEB 17, 1992

T.28N.  
 T.27N.

NOTES:  
 Basis of Bearings taken from the General Land Office Plat of T.28N., R.32E., M.D.B. & M., dated March 14, 1984.

56009 CERTIFICATE NO. 14715 ISSUED 09-17-97  
 56010 CERTIFICATE NO. 14716 ISSUED 09-17-97



FILED  
 MAR 20 1991  
 STATE ENGINEER'S OFFICE  
 W. Z. Seelye Mountain Inc.  
 Land and Water Right Surveyors  
 148 West Second Street  
 Winnemucca, Nevada 89445  
 (702) 623-4414

56009, 56010  
 MAP  
 TO ACCOMPANY APPLICATION  
 TO APPROPRIATE WATER  
 FOR STOCKWATERING PURPOSES  
 BY VINCENT C. & KAY JACK SHEARER  
 FROM UNDERGROUND  
 IN PERSHING COUNTY, NEVADA

56010 56009