



EXISTING PLACE OF USE

BASE OF BEARING - MAGNETIC NORTH
VARIATION = 16° E

STATE OF NEVADA
COUNTY OF LYON




I, BRUCE L. RICE, BEING FIRST DULY SWORN, DEPOSE AND SAY THAT THIS MAP, CONSISTING OF 1 SHEET HAS BEEN CORRECTLY DRAWN TO THE DESIGNATED SCALE FROM FIELD NOTES OF A SURVEY MADE UNDER MY SUPERVISION APRIL 30, 1991; THAT IT TRULY AND CORRECTLY REPRESENTS THE PROPOSED LOCATION AND EXTENT OF THE WORKS USED TO DIVERT WATER FROM AN UNDERGROUND SOURCE IN LYON COUNTY, NEVADA BY ELW RANCHES, INC. FOR IRRIGATION AND DOMESTIC PURPOSES THAT THE PROPOSED POINT OF DIVERSION, THE APPROXIMATE LOCATION AND SIZE OF THE DIVERTING CHANNEL, ALL RESERVOIRS OR BASINS, THE LOCATION AND NAMES OF ALL OTHER WORKS WHICH WILL CROSS OR CONNECT WITH THE PROPOSED WORKS, AND THE BOUNDARY OF ALL LANDS, SHOWING BY 40-ACRE SUBDIVISIONS THE AREAS PROPOSED TO BE IRRIGATED, ARE CORRECTLY DESIGNATED THEREON.

BRUCE L. RICE, STATE ENGINEER AND SURVEYOR NO. 540
NEVADA PROFESSIONAL ENGINEER AND SURVEYOR NO. 4248



SUBSCRIBED AND SWORN TO BEFORE ME THIS
27th DAY OF June, 1991
NOTARY PUBLIC IN AND FOR LYON COUNTY,
NEVADA.

Margaret K. Heim

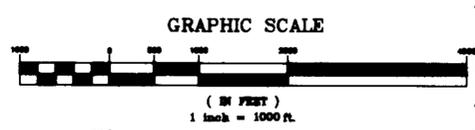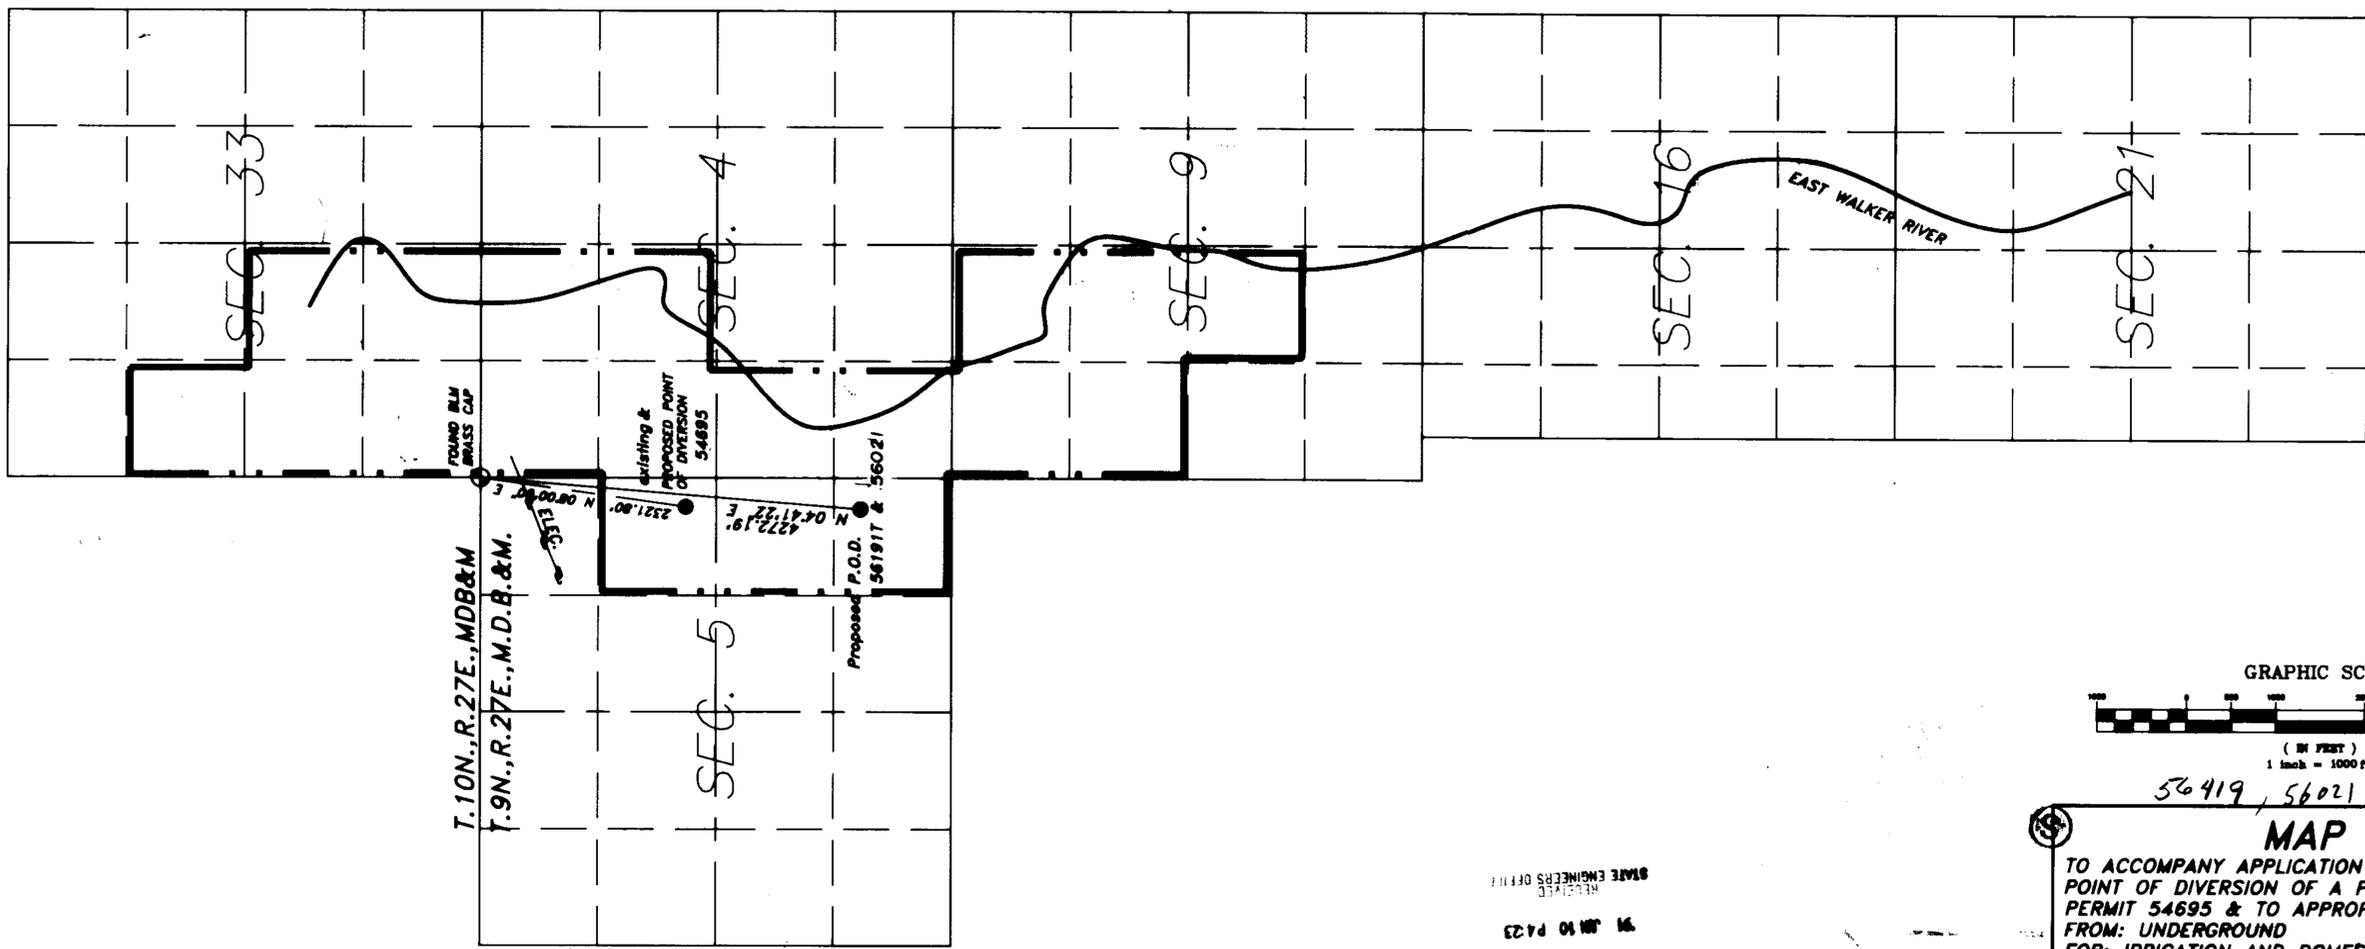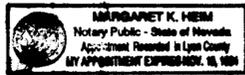

MAP
TO ACCOMPANY APPLICATION TO CHANGE THE POINT OF DIVERSION OF A PORTION OF PERMIT 54695 & TO APPROPRIATE WATER FROM: UNDERGROUND FOR: IRRIGATION AND DOMESTIC BY: ELW RANCHES, INC.

FILED
JUN 10 1991
STATE ENGINEER'S OFFICE

RICE ENGINEERING, INC.
CIVIL ENGINEERING AND SURVEYING
P.O. BOX 130, 2209 HWY 200, SUITE 101, LAS VEGAS, NV 89109

56419 56021