

FILED
MAR 26 1991
STATE ENGINEER'S OFFICE


56060
EASTMAN DITCH
MAP TO ACCOMPANY APPLICATION TO CHANGE POINT OF DIVERSION, PLACE AND MANNER OF USE, FROM IRRIGATION TO MUNICIPAL & DOMESTIC USE BY WESTPAC UTILITIES, A DIVISION OF SIERRA PACIFIC POWER COMPANY FOR THE WATERS OF THE TRUCKEE RIVER IN WASHOE COUNTY, NEVADA

Westpac Utilities
a division of Sierra Pacific Power Company
Date: 3/20/91
Drawn: JFJ
Checked:
BASE MAP 8

32 33 T 19 N, R 20 E, MDB&M
5 4 T 18 N, R 20 E, MDB&M

ALEXANDER LAKE

56060

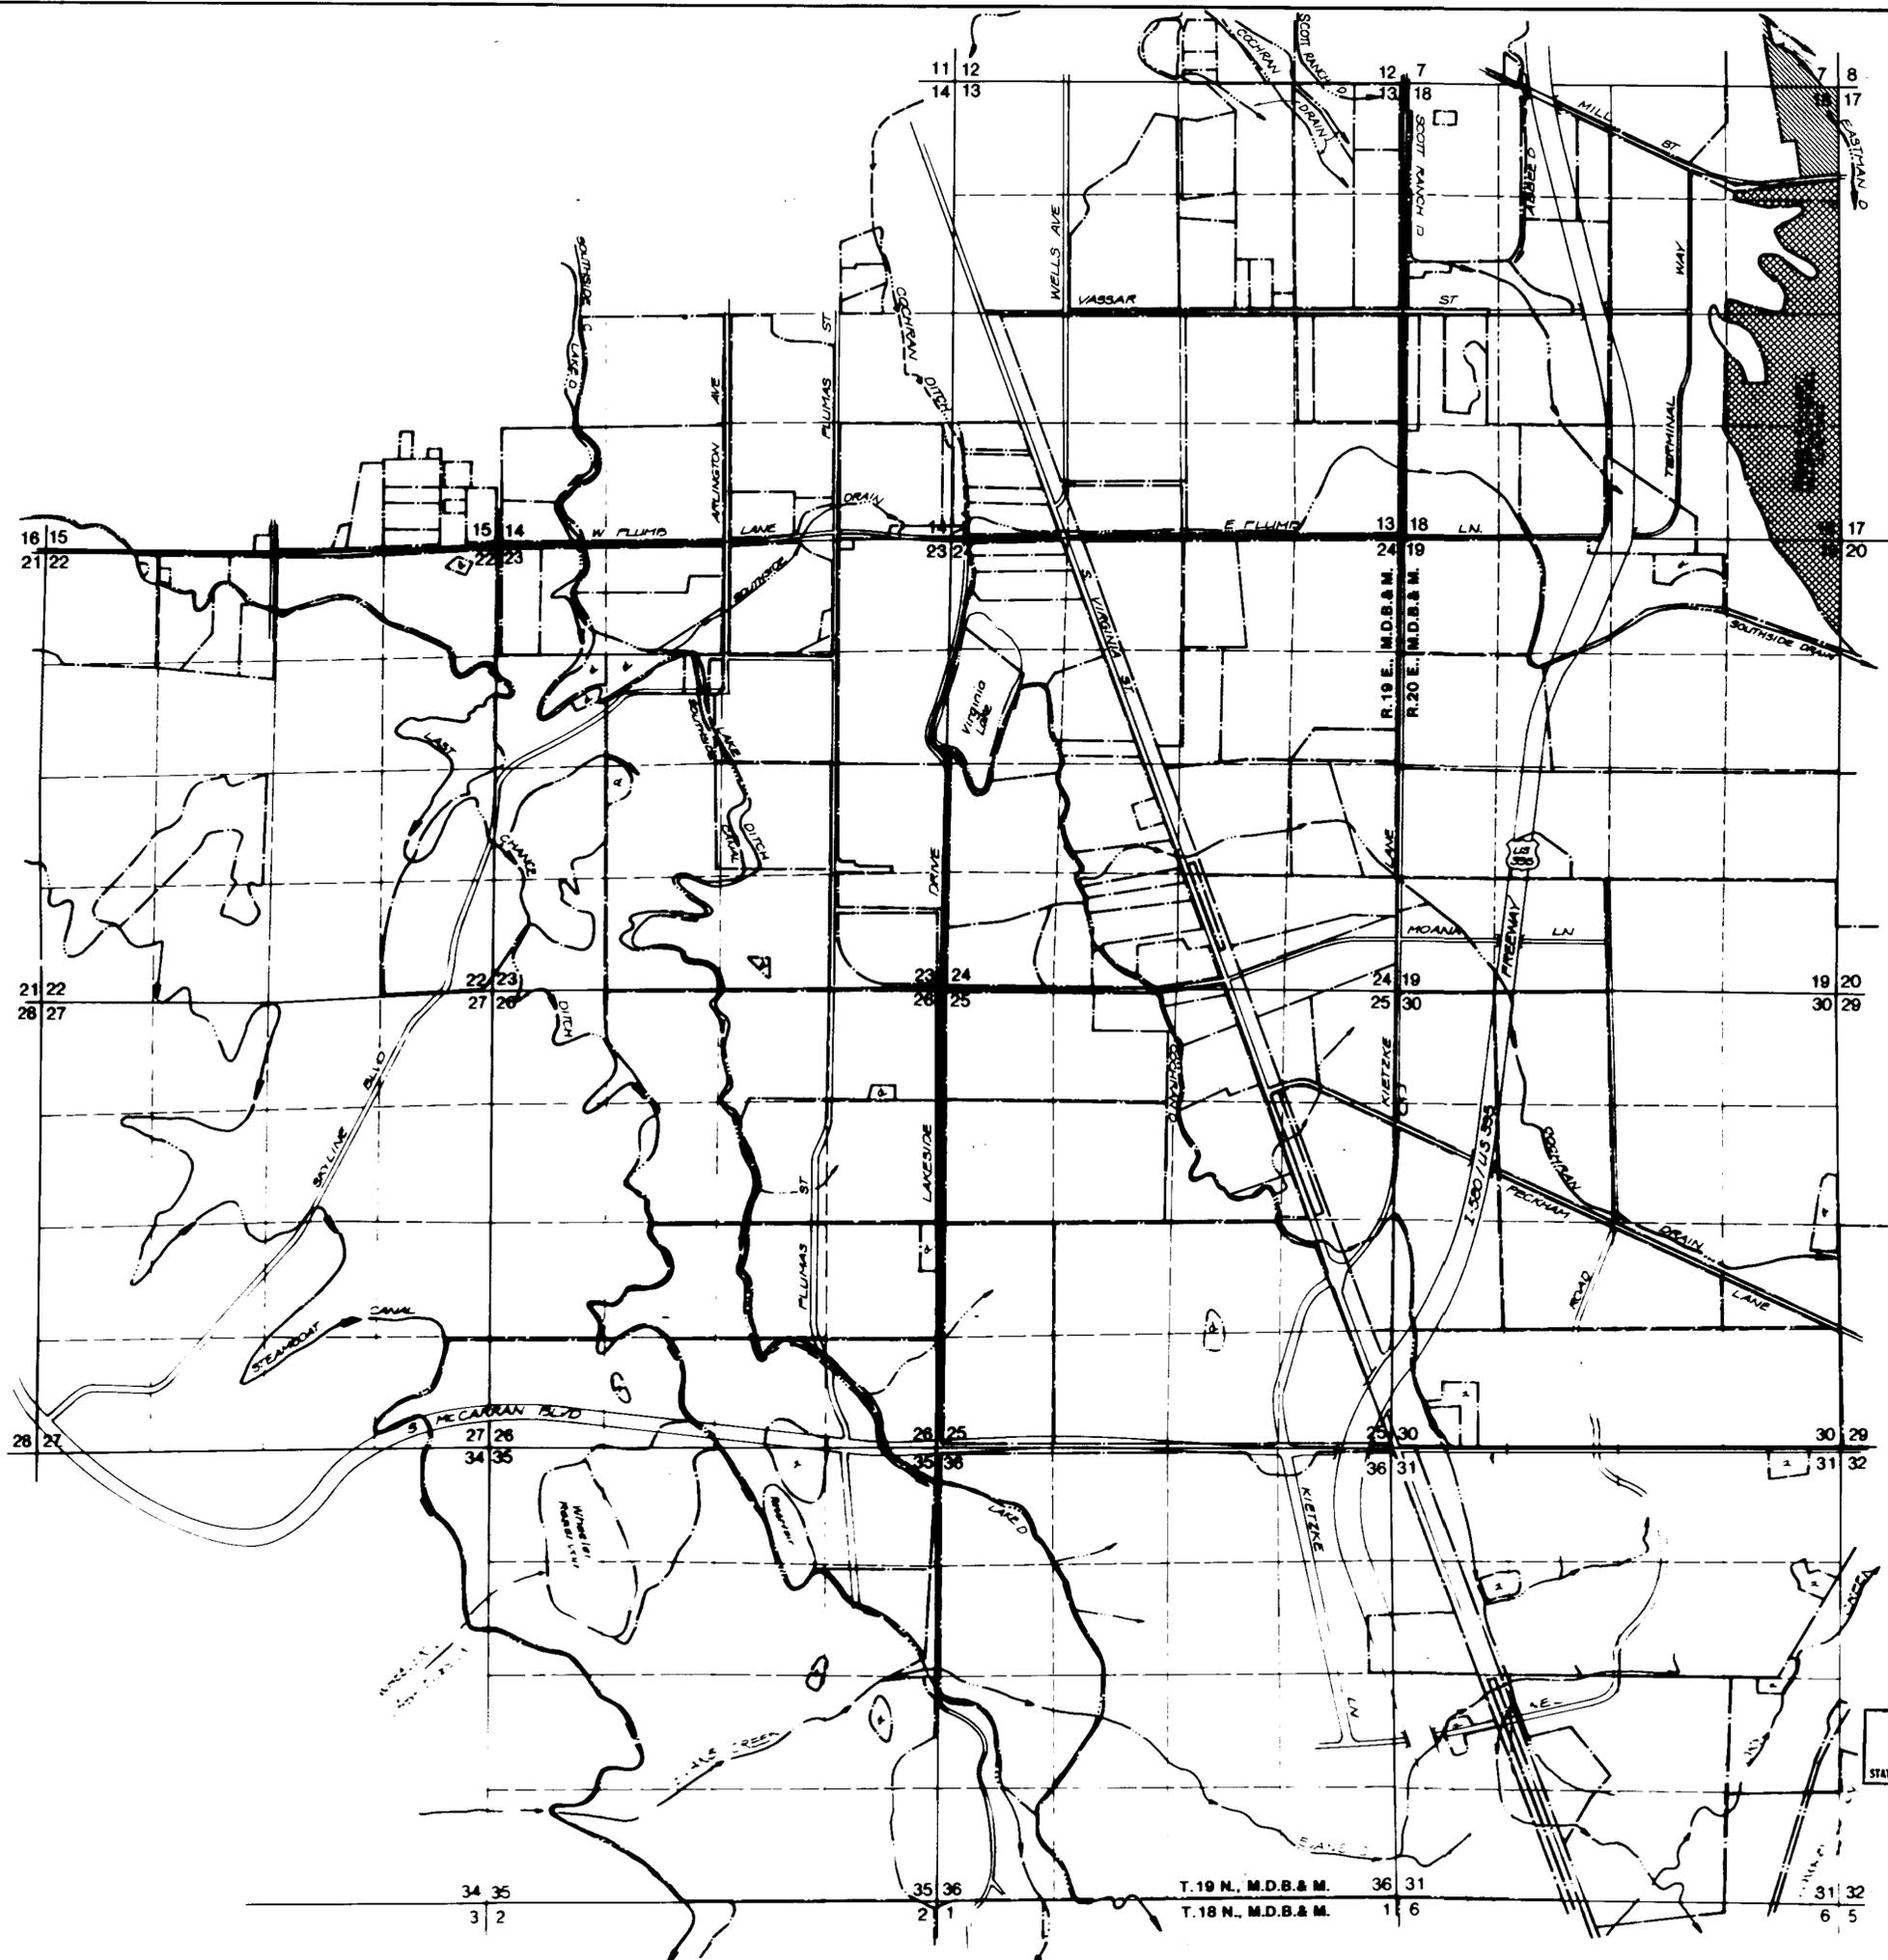

SCALE: 1"=1000'

EASTMAN DITCH


FILED
MAR 26 1991
STATE ENGINEER'S OFFICE

MAP TO ACCOMPANY APPLICATION TO CHANGE POINT OF DIVERSION, PLACE AND MANNER OF USE, FROM IRRIGATION TO MUNICIPAL & DOMESTIC USE BY WESTPAC UTILITIES, A DIVISION OF SIERRA PACIFIC POWER COMPANY FOR THE WATERS OF THE TRUCKEE RIVER IN WASHOE COUNTY, NEVADA

T. 19 N., M.D.B.&M. 36 31
T. 18 N., M.D.B.&M. 1 6

Westpac Utilities
a division of Sierra Pacific Power Company
Date: 3/20/91
Drawn: JPS
Checked: [Signature]
BASE MAP 5

WATER TO BE TRANSFERRED UNDER THE ORR DITCH DECREE

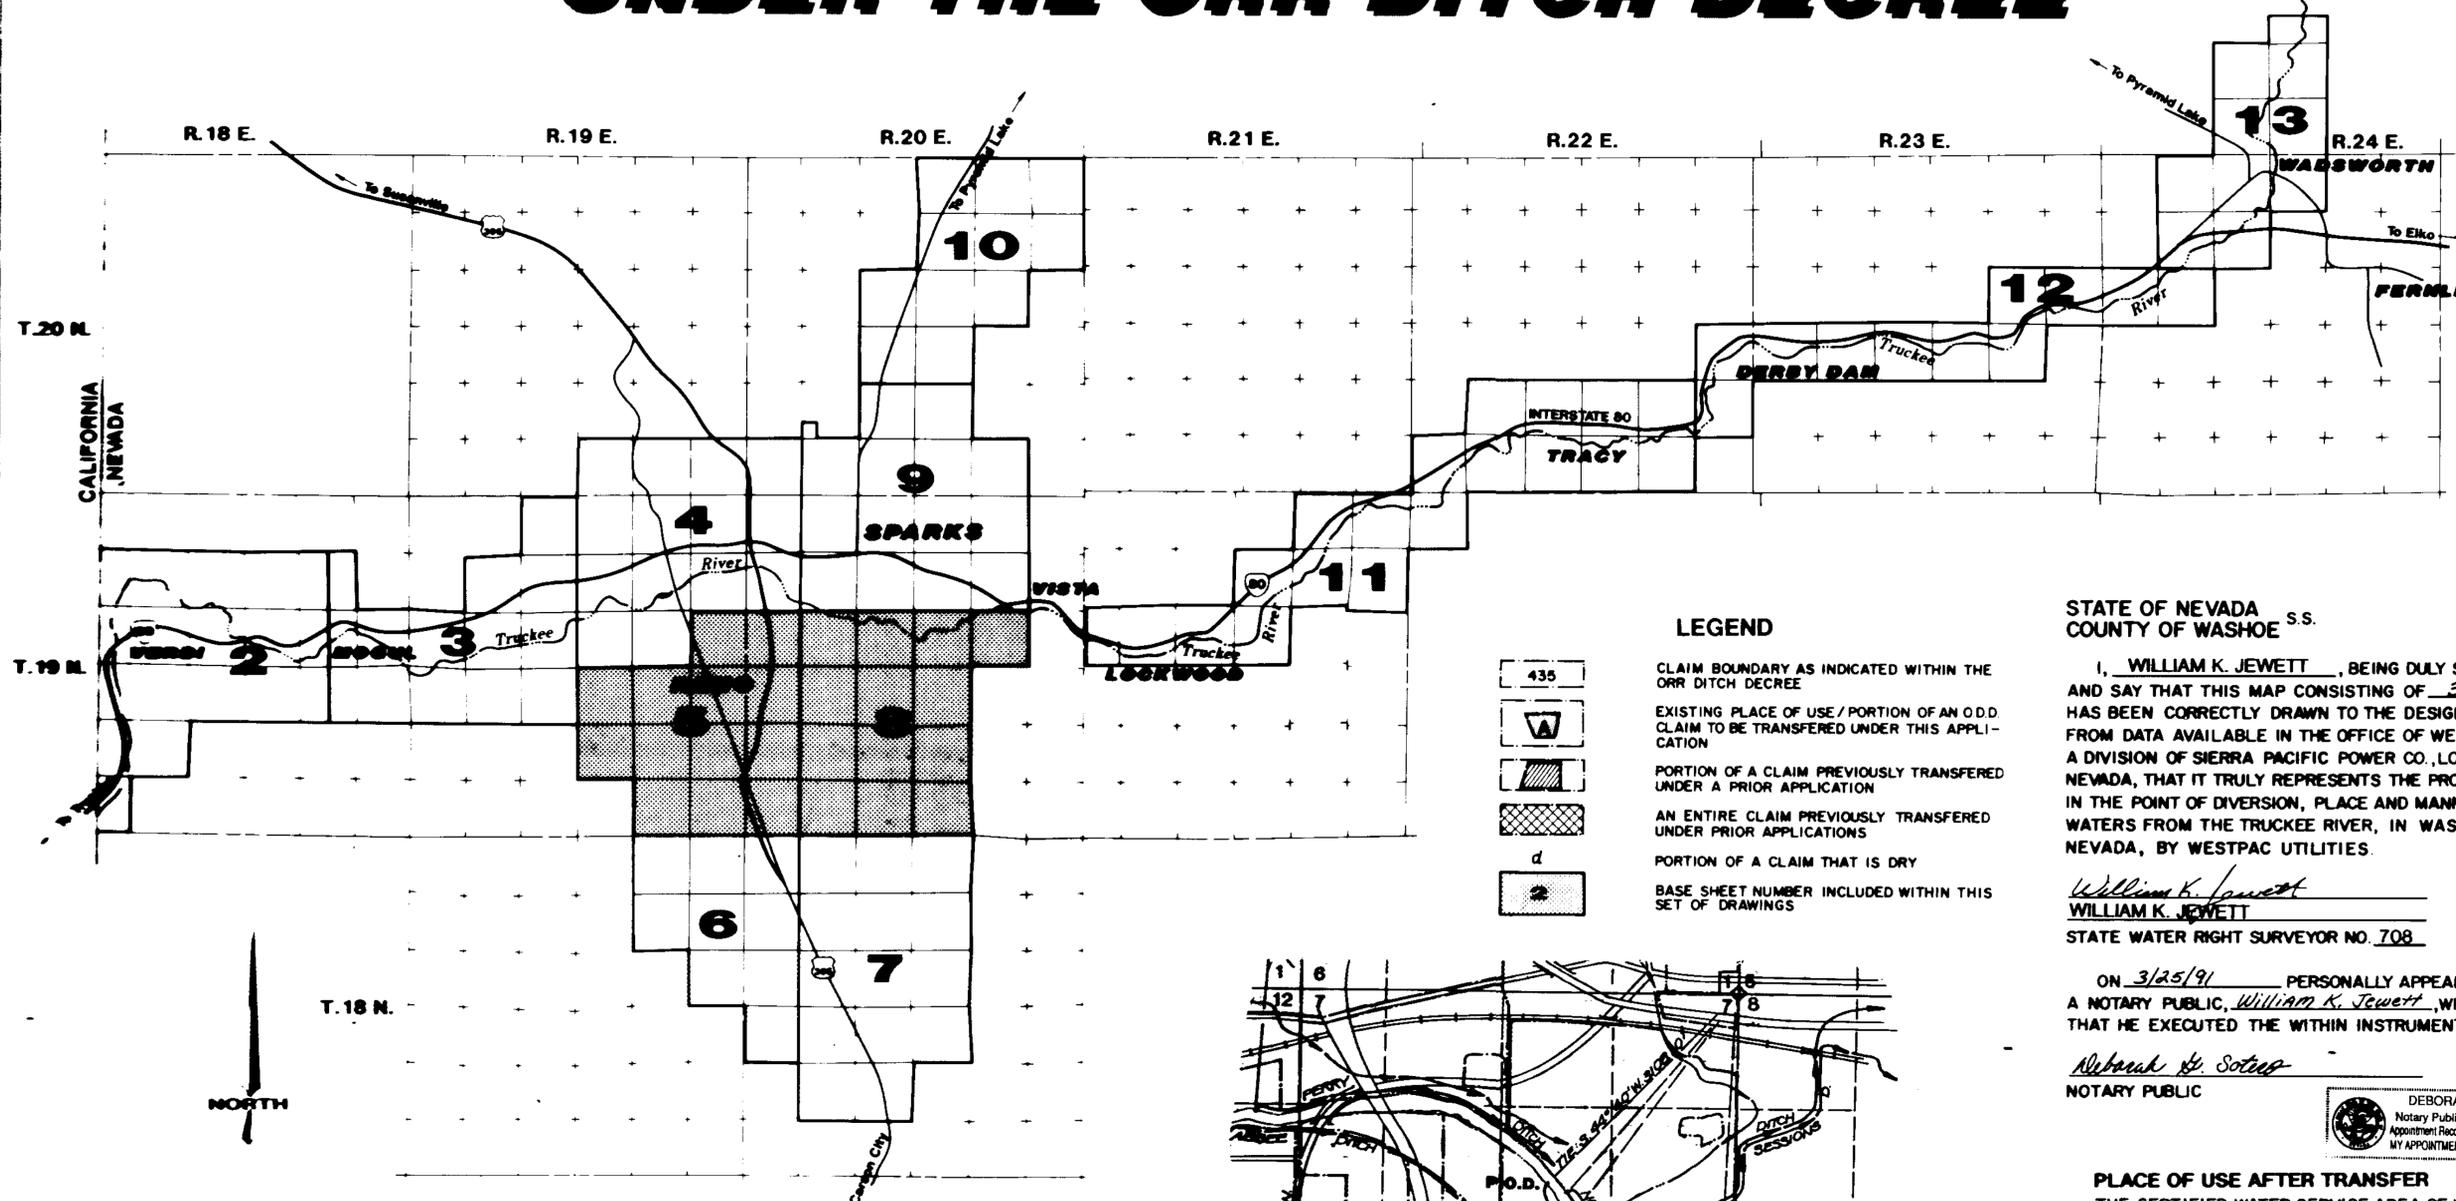


KEY MAP OF BASE SHEETS
SCALE: 1:100,000

- INDEX OF SHEETS:**
- SHT.1 COVER/JURAT SHEET
 - SHT.2 BASE MAP 5
 - SHT.3 BASE MAP 8

LEGEND

- 435 CLAIM BOUNDARY AS INDICATED WITHIN THE ORR DITCH DECREE
- EXISTING PLACE OF USE / PORTION OF AN ODD CLAIM TO BE TRANSFERRED UNDER THIS APPLICATION
- PORTION OF A CLAIM PREVIOUSLY TRANSFERRED UNDER A PRIOR APPLICATION
- AN ENTIRE CLAIM PREVIOUSLY TRANSFERRED UNDER PRIOR APPLICATIONS
- d PORTION OF A CLAIM THAT IS DRY
- BASE SHEET NUMBER INCLUDED WITHIN THIS SET OF DRAWINGS

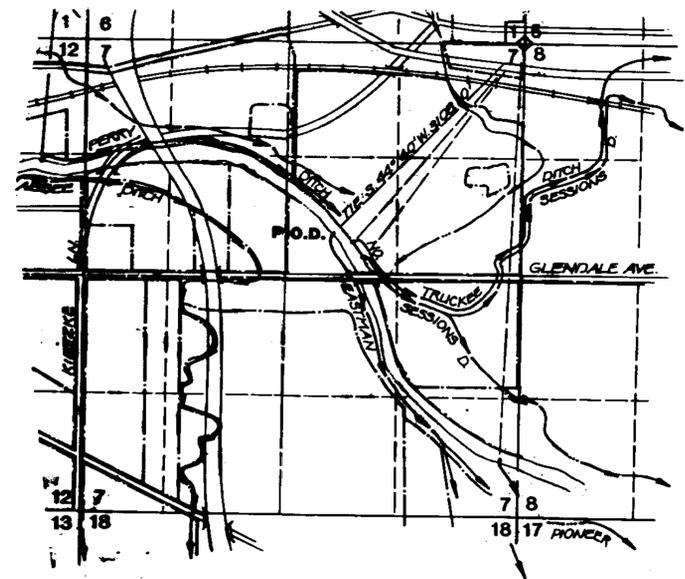

EXISTING POINT OF DIVERSION
SCALE: 1" = 1000'


STATE OF NEVADA s.s.
COUNTY OF WASHOE

I, WILLIAM K. JEWETT, BEING DULY SWORN, DEPOSE AND SAY THAT THIS MAP CONSISTING OF 3 SHEETS HAS BEEN CORRECTLY DRAWN TO THE DESIGNATED SCALE, FROM DATA AVAILABLE IN THE OFFICE OF WESTPAC UTILITIES, A DIVISION OF SIERRA PACIFIC POWER CO., LOCATED AT RENO, NEVADA, THAT IT TRULY REPRESENTS THE PROPOSED CHANGES IN THE POINT OF DIVERSION, PLACE AND MANNER OF USE, OF THE WATERS FROM THE TRUCKEE RIVER, IN WASHOE COUNTY, NEVADA, BY WESTPAC UTILITIES.

William K. Jewett
WILLIAM K. JEWETT
STATE WATER RIGHT SURVEYOR NO. 708

ON 3/25/91 PERSONALLY APPEARED BEFORE ME, A NOTARY PUBLIC, *William K. Jewett*, WHO ACKNOWLEDGED THAT HE EXECUTED THE WITHIN INSTRUMENT.

Deborah G. Sotero
NOTARY PUBLIC

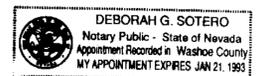

PLACE OF USE AFTER TRANSFER
THE CERTIFIED WATER SERVICE AREA OF WESTPAC UTILITIES AS DESCRIBED IN THE LEGAL DESCRIPTION, AND SHOWN ON THE SUPPORTING MAP OF THE CERTIFIED WATER SERVICE AREA ON FILE WITH THE STATE ENGINEERS OFFICE.

POINT OF DIVERSION AFTER TRANSFER
EXISTING WESTPAC UTILITIES POINTS OF DIVERSION AS DESCRIBED IN APPLICATIONS 49886 & 49887, AND SHOWN ON SUPPORTING MAPS ACCOMPANYING SAID APPLICATIONS ON FILE WITH THE STATE ENGINEERS OFFICE.

BASIS OF BEARINGS:
TIES TO THE POINTS OF DIVERSION ARE DEPICTED AS INDICATED WITHIN THE ORR DITCH DECREE

FILED
MAR 26 1991
STATE ENGINEERS OFFICE

EASTMAN DITCH

MAP TO ACCOMPANY APPLICATION TO CHANGE POINT OF DIVERSION, PLACE AND MANNER OF USE, FROM IRRIGATION TO MUNICIPAL & DOMESTIC USE BY WESTPAC UTILITIES, A DIVISION OF SIERRA PACIFIC POWER COMPANY FOR THE WATERS OF THE TRUCKEE RIVER IN WASHOE COUNTY, NEVADA

Westpac Utilities
Date: 3/20/91
Drawn: UPJ
Checked: [Signature]
BASE MAP 1

56060 CERTIFICATE No. 15652 ISSUED 01-17-01

63616 56060