



PROPOSED POINT OF DIVERSION

NW 1/4, SE 1/4 SEC. 17, T. 19 N., R. 19 E., M.D.B. & M.
SCALE: 1" = 1000'

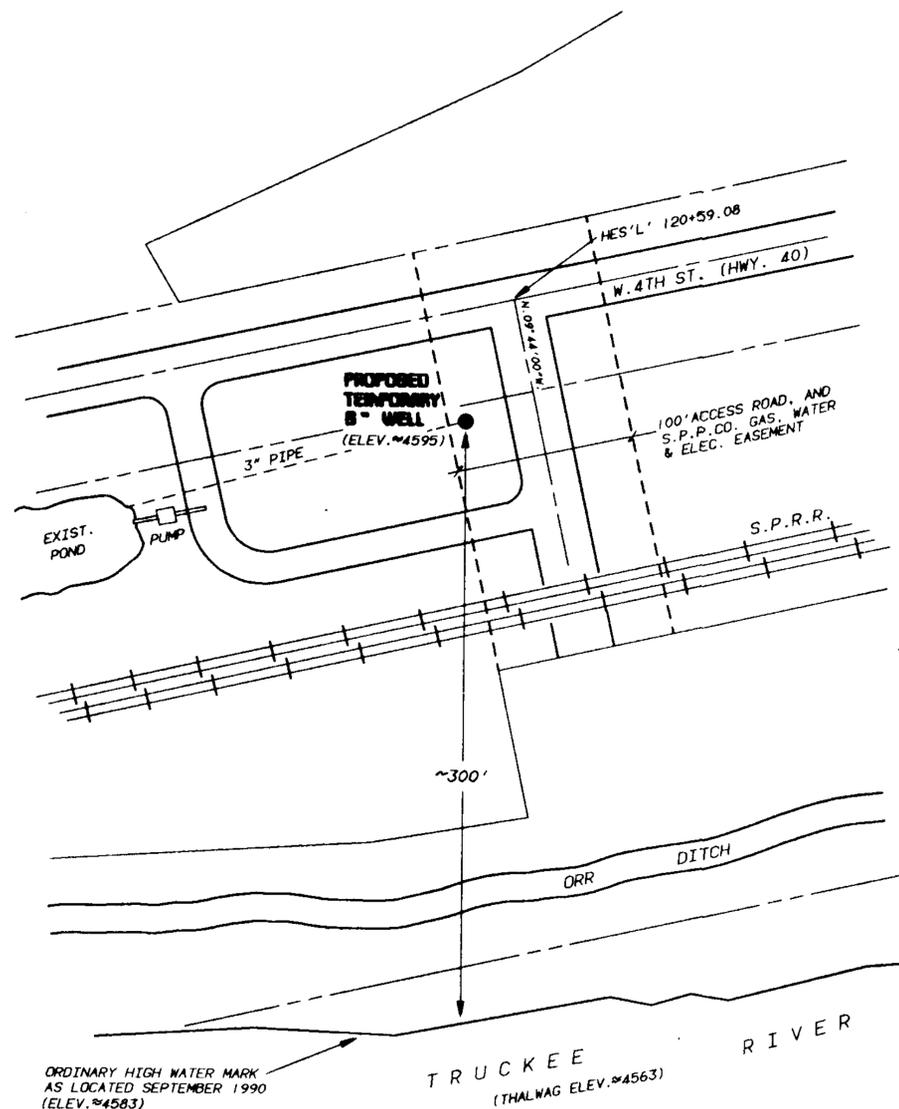

SITE DETAIL

SCALE: 1" = 50'

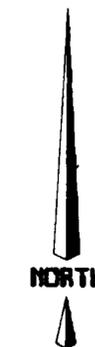

NORTH
M.D.B. & M.
BASIS OF BEARINGS

NEVADA STATE PLANE GRID WITH THE BEARING FROM STATION "CHALK BLUFF" TO "ROCK" TAKEN AS N. 38° 44' 49" E.

STATE OF NEVADA S.S.
COUNTY OF WASHOE

I, ROBERT SQUIRES, BEING DULY SWORN, DEPOSE AND SAY THAT THIS MAP CONSISTING OF ONE SHEET HAS BEEN CORRECTLY DRAWN TO THE DESIGNATED SCALE, FROM DATA OBTAINED FROM SIERRA PACIFIC POWER COMPANY SURVEY NOTES, THAT THE MAP TRULY REPRESENTS THE PROPOSED WORKS TO DIVERT WATER FROM AN UNDERGROUND SOURCE IN WASHOE COUNTY, NEVADA, FOR CONSTRUCTION USE BY CONTRACTORS SERVED BY WESTPAC UTILITIES, A DIVISION OF SIERRA PACIFIC POWER COMPANY. THE LOCATION OF THE POINT OF DIVERSION AND PLACE OF USE ARE CORRECTLY DESIGNATED HEREON.

Robert A. Squires
ROBERT SQUIRES
STATE WATER RIGHT SURVEYOR NO. 796


SUBSCRIBED AND SWORN TO BEFORE ME THIS 25TH DAY OF *March*, 1991.

Deborah G. Sotero
NOTARY PUBLIC IN AND FOR WASHOE COUNTY, NEVADA.



PROPOSED PLACE OF USE

ALL SECTIONS LOCATED WITHIN TOWNSHIP 19 NORTH, RANGE 19 EAST, MOUNT DIABLO BASE AND MERIDAN.

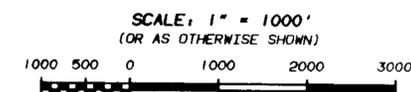

FILED
APR 1 1991
STATE ENGINEER'S OFFICE

56126T
MAP TO ACCOMPANY APPLICATION TO TEMPORARILY CHANGE PLACE AND MANNER OF USE, AND POINT OF DIVERSION OF A PORTION OF PERMIT NO. 28055, CERTIFICATE 10641, FROM AN UNDERGROUND SOURCE, BY WESTPAC UTILITIES, IN WASHOE COUNTY, NEVADA.

WATER RESOURCES
Westpac Utilities
A DIVISION OF SIERRA PACIFIC POWER COMPANY

DATE: MAR. 20, 1991
DRAWN: CAD/JHR
CHECKED: BS
CADD 327