


T. 39 N., R. 30 E.
M.D.B. & M.

Sections 28 & 33

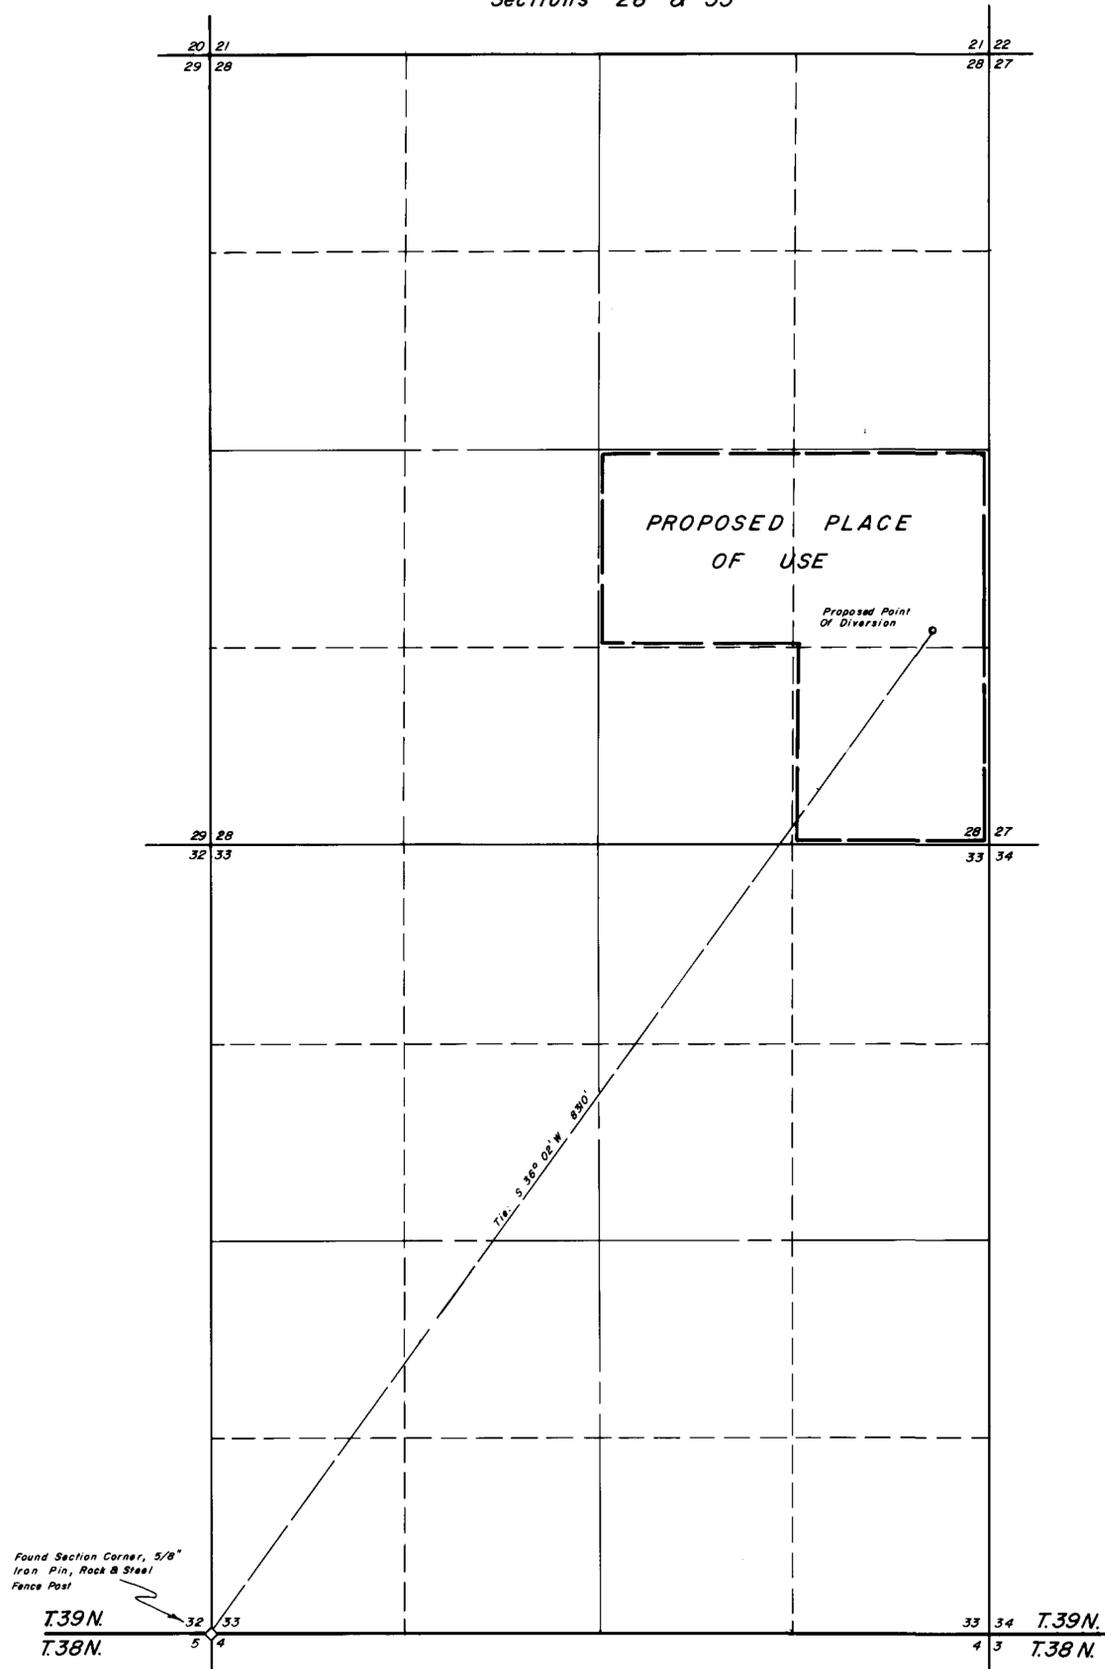

Found Section Corner, 5/8"
Iron Pin, Rock & Steel
Fence Post

T.39 N.
T.38 N.

T.39 N.
T.38 N.

56343 CERTIFICATE No. 14728 ISSUED 10-17-97

STATE OF NEVADA
COUNTY OF HUMBOLDT

I, ROBERT N. CALDWELL, being first duly sworn, depose and say that this map, consisting of one sheet, has been correctly drawn to the designated scale from field notes of a survey made by me or under my supervision between the 14th day of April, and the 15th day of April, 1991; that it truly and correctly represents the proposed location and extent of the works used to divert water from underground in Humboldt County, by Delong Ranches, Inc. for stockwatering purposes. That the proposed point of diversion, the approximate location and size of the diverting channel or other conduit, the place and manner of use, and the location and names of all other works or streams which are crossed by, or connected with the said works, are fully and correctly designated thereon.


State Water Engineer
No. 468
No. 4283
4-19-91

Subscribed and sworn to before me this 19th day of April, 1991.

Helena F. Hemmert
Notary Public

HELEN F. HEMMERT
Notary Public - State of Nevada
Appointment Recorded in Humboldt County
MY APPOINTMENT EXPIRES FEB. 17, 1992

NOTES:
Basis of Bearings is Magnetic North With Declination 18° 15' E

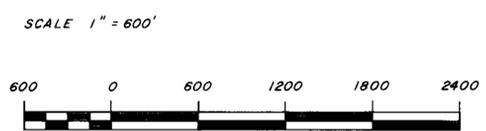

FILED
MAY 12 1991
STATE ENGINEER'S OFFICE

STATE ENGINEER'S OFFICE
MAY 22 1991

Desert-Mountain Inc.
Land and Water Right Surveyors
146 West Second Street
Winnemucca, Nevada 89445
(702) 623-4414

56343

MAP
TO ACCOMPANY APPLICATION
TO APPROPRIATE WATER
BY DELONG RANCHES, INC.
FOR STOCKWATERING PURPOSES
FROM UNDERGROUND
IN HUMBOLDT COUNTY, NEVADA

65747 T 56343