
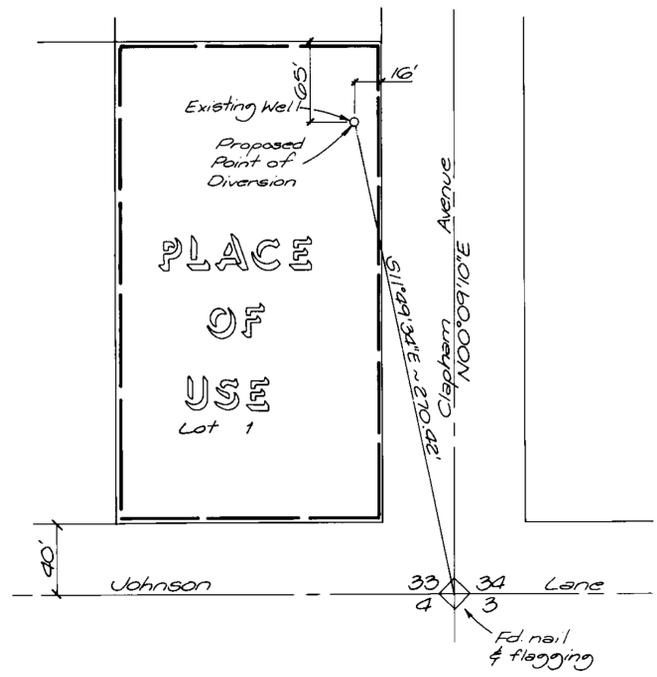


29 28  
32 33

28 27  
33 34

32 33  
5 4

34 3  
4

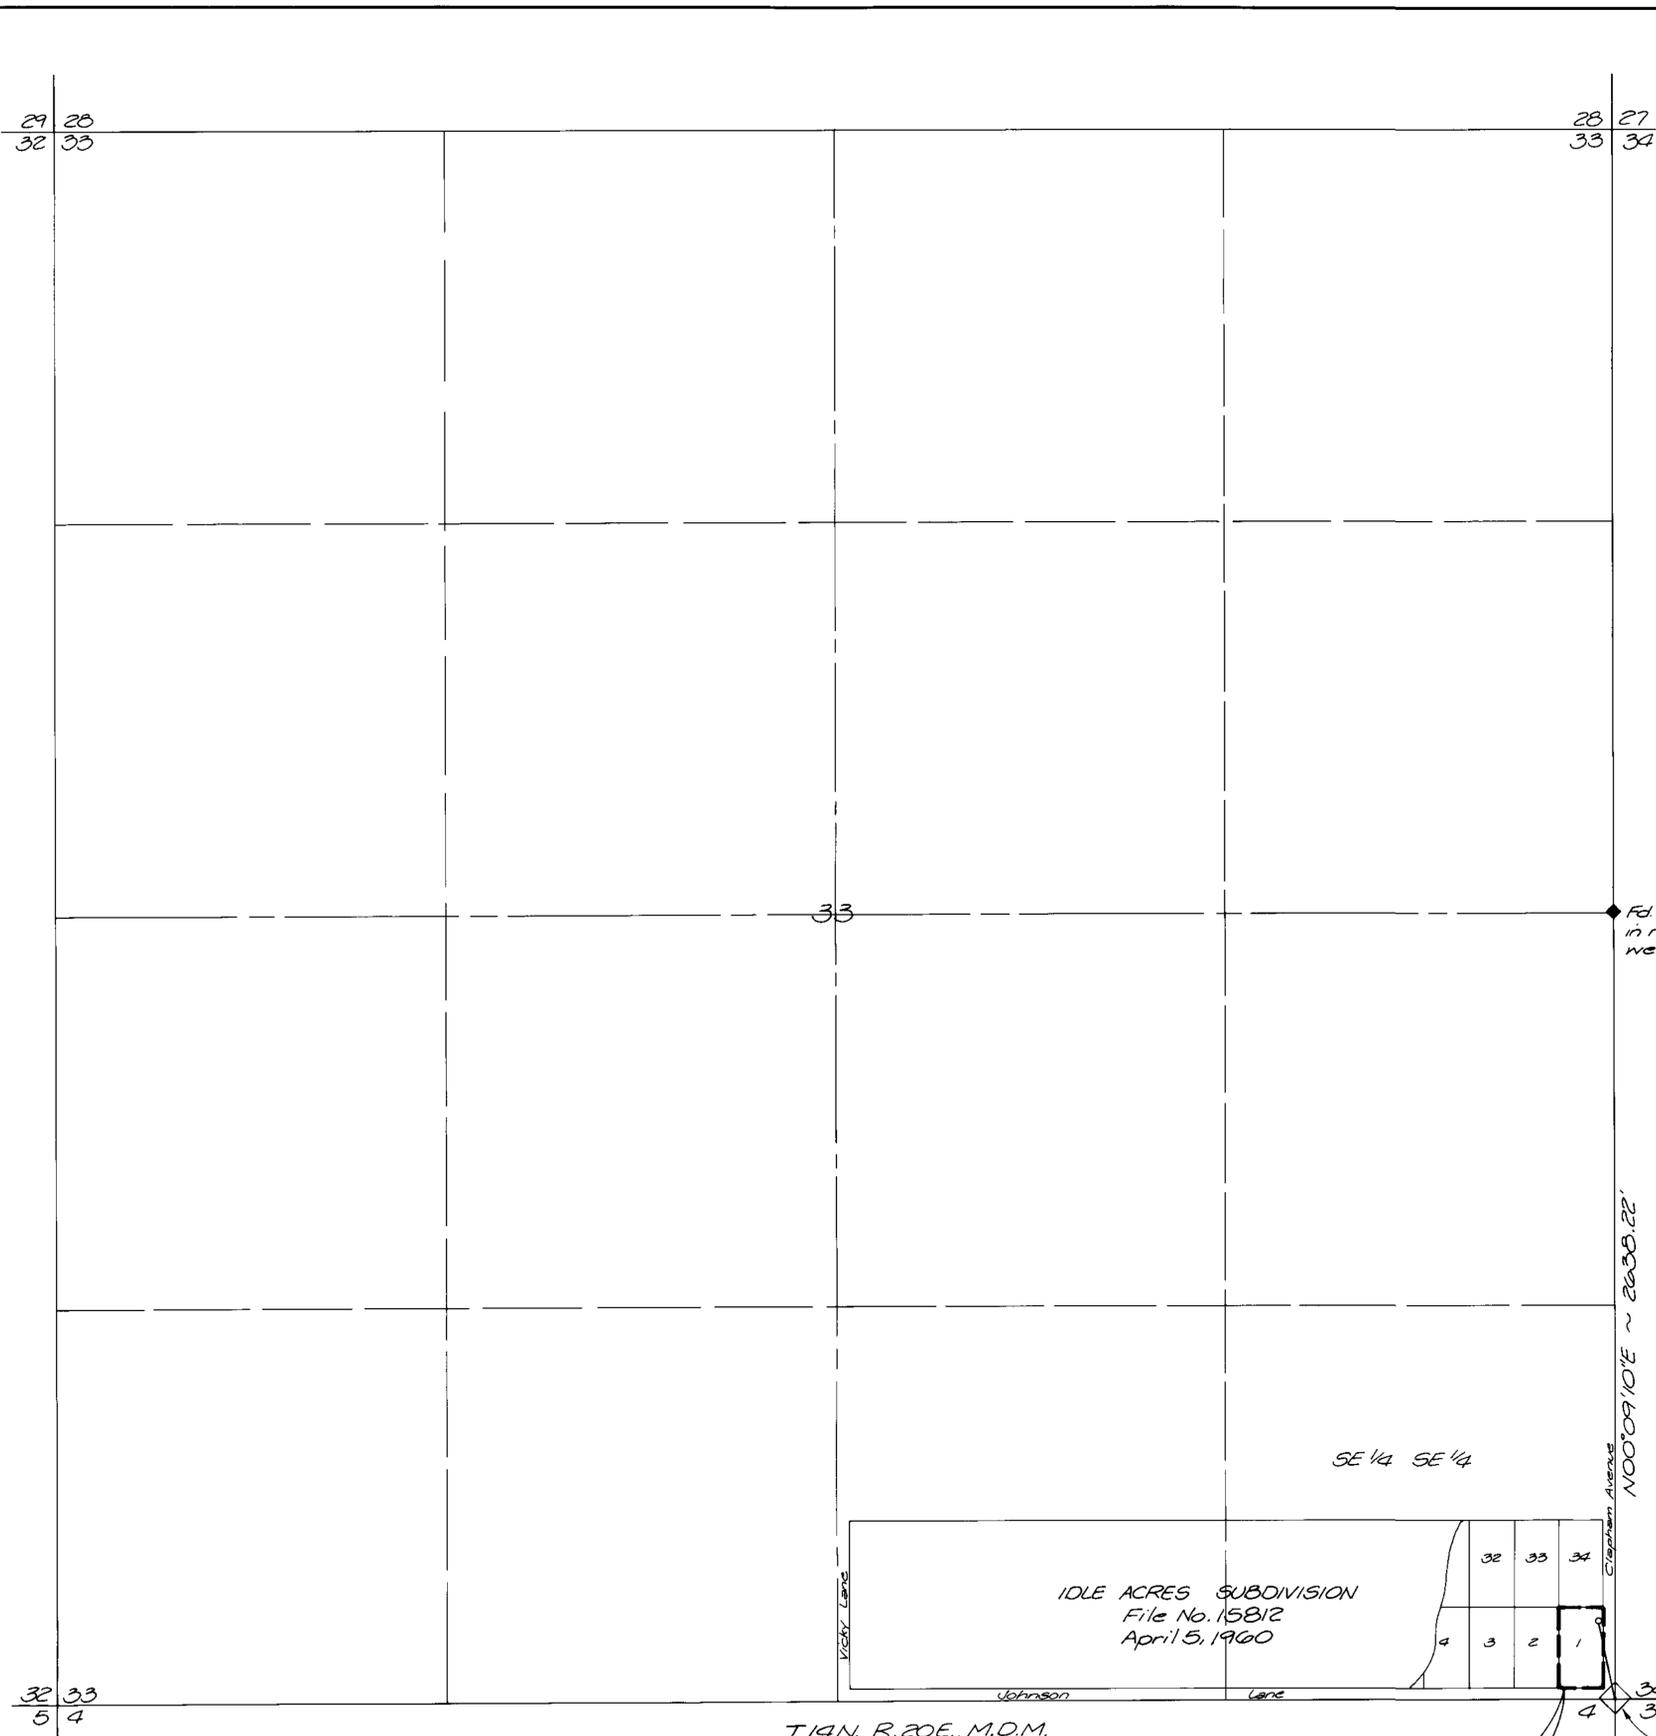

DETAIL  
Scale: 1" = 50'  
Basis of Bearings: East line of section 33; N00°09'10"E


STATE OF NEVADA SS  
COUNTY OF WASHOE

I, Harry R. Ericson, being first duly sworn, depose and say that this map, consisting of one sheet, has been correctly drawn to the designated scale from field notes of a survey made by me, or under my supervision and direction on the 11th day of September 1991; that it truly and correctly represents the proposed location and extent of the works used to divert water from an underground source in Douglas County by GREGORY J. BERRY for commercial purposes; that the proposed point of diversion, the location and names of all other works, the boundary of all lands showing by 40-acre subdivisions and the area proposed to be served are fully and correctly designated hereon.


*Harry R. Ericson*  
HARRY R. ERICSON  
STATE WATER RIGHT SURVEYOR No. 332  
No. 1797 NOVEMBER

Subscribed and sworn to before me on this 12<sup>th</sup> day of Sept, 1991.

*Carol Ann Adams*  
NOTARY PUBLIC

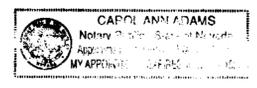

FILED  
SEP 13 1991  
STATE ENGINEER'S OFFICE

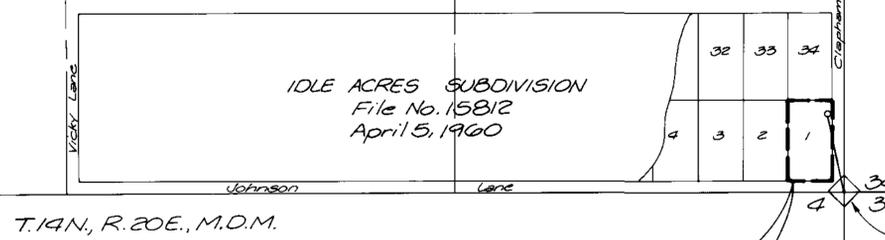

PROPOSED  
PLACE OF USE  
SEE DETAIL

MAP  
TO ACCOMPANY APPLICATION  
TO APPROPRIATE WATER  
FOR COMMERCIAL PURPOSES  
BY GREGORY J. BERRY  
FROM AN UNDERGROUND SOURCE  
IN DOUGLAS COUNTY, NEVADA

SPI 950 INDUSTRIAL WAY  
SPARKS, NEVADA

JOB NO. 2176-01-1  
DATE Sept 12, 1991  
DR.

56384