

BASIS OF BEARING
 THE NORTH LINE OF THE NE 1/4 OF SECTION 19,
 T. 19 N. R. 18 E. M.D.B. & M. TAKEN AS N 89° 47' 30" W

State of Nevada SS,
 County of Washoe



I, Harvey M. Brotzman, being first duly sworn, depose and say that this map, consisting of one sheet, has been correctly drawn to the designated scale from field notes of a survey made by me on July, 13th 1991, that it truly and correctly represents the proposed location of the works used to divert water from an underground source in Washoe County by Larry Beldon and, Truckee River Studios for Quasi-Municipal, Domestic and for Proof of Beneficial use. That the proposed points of diversion, the approximate location and size of the diverting channel, all reservoirs or basins, the location and names of all other works which will cross or connect with the proposed works, and the boundary of all lands, are fully and correctly designated thereon.

Harvey M. Brotzman
 HARVEY M. BROTZMAN
 State Water Rights Surveyor No. 769

Subscribed and sworn to before me this 22nd day of July 1991

Notary Public in and for Carson City, NEVADA

Lois S. Edwards

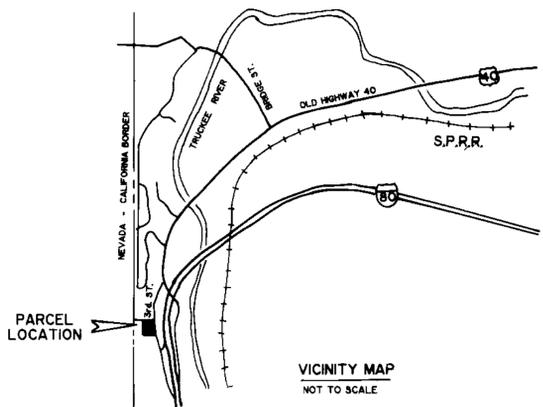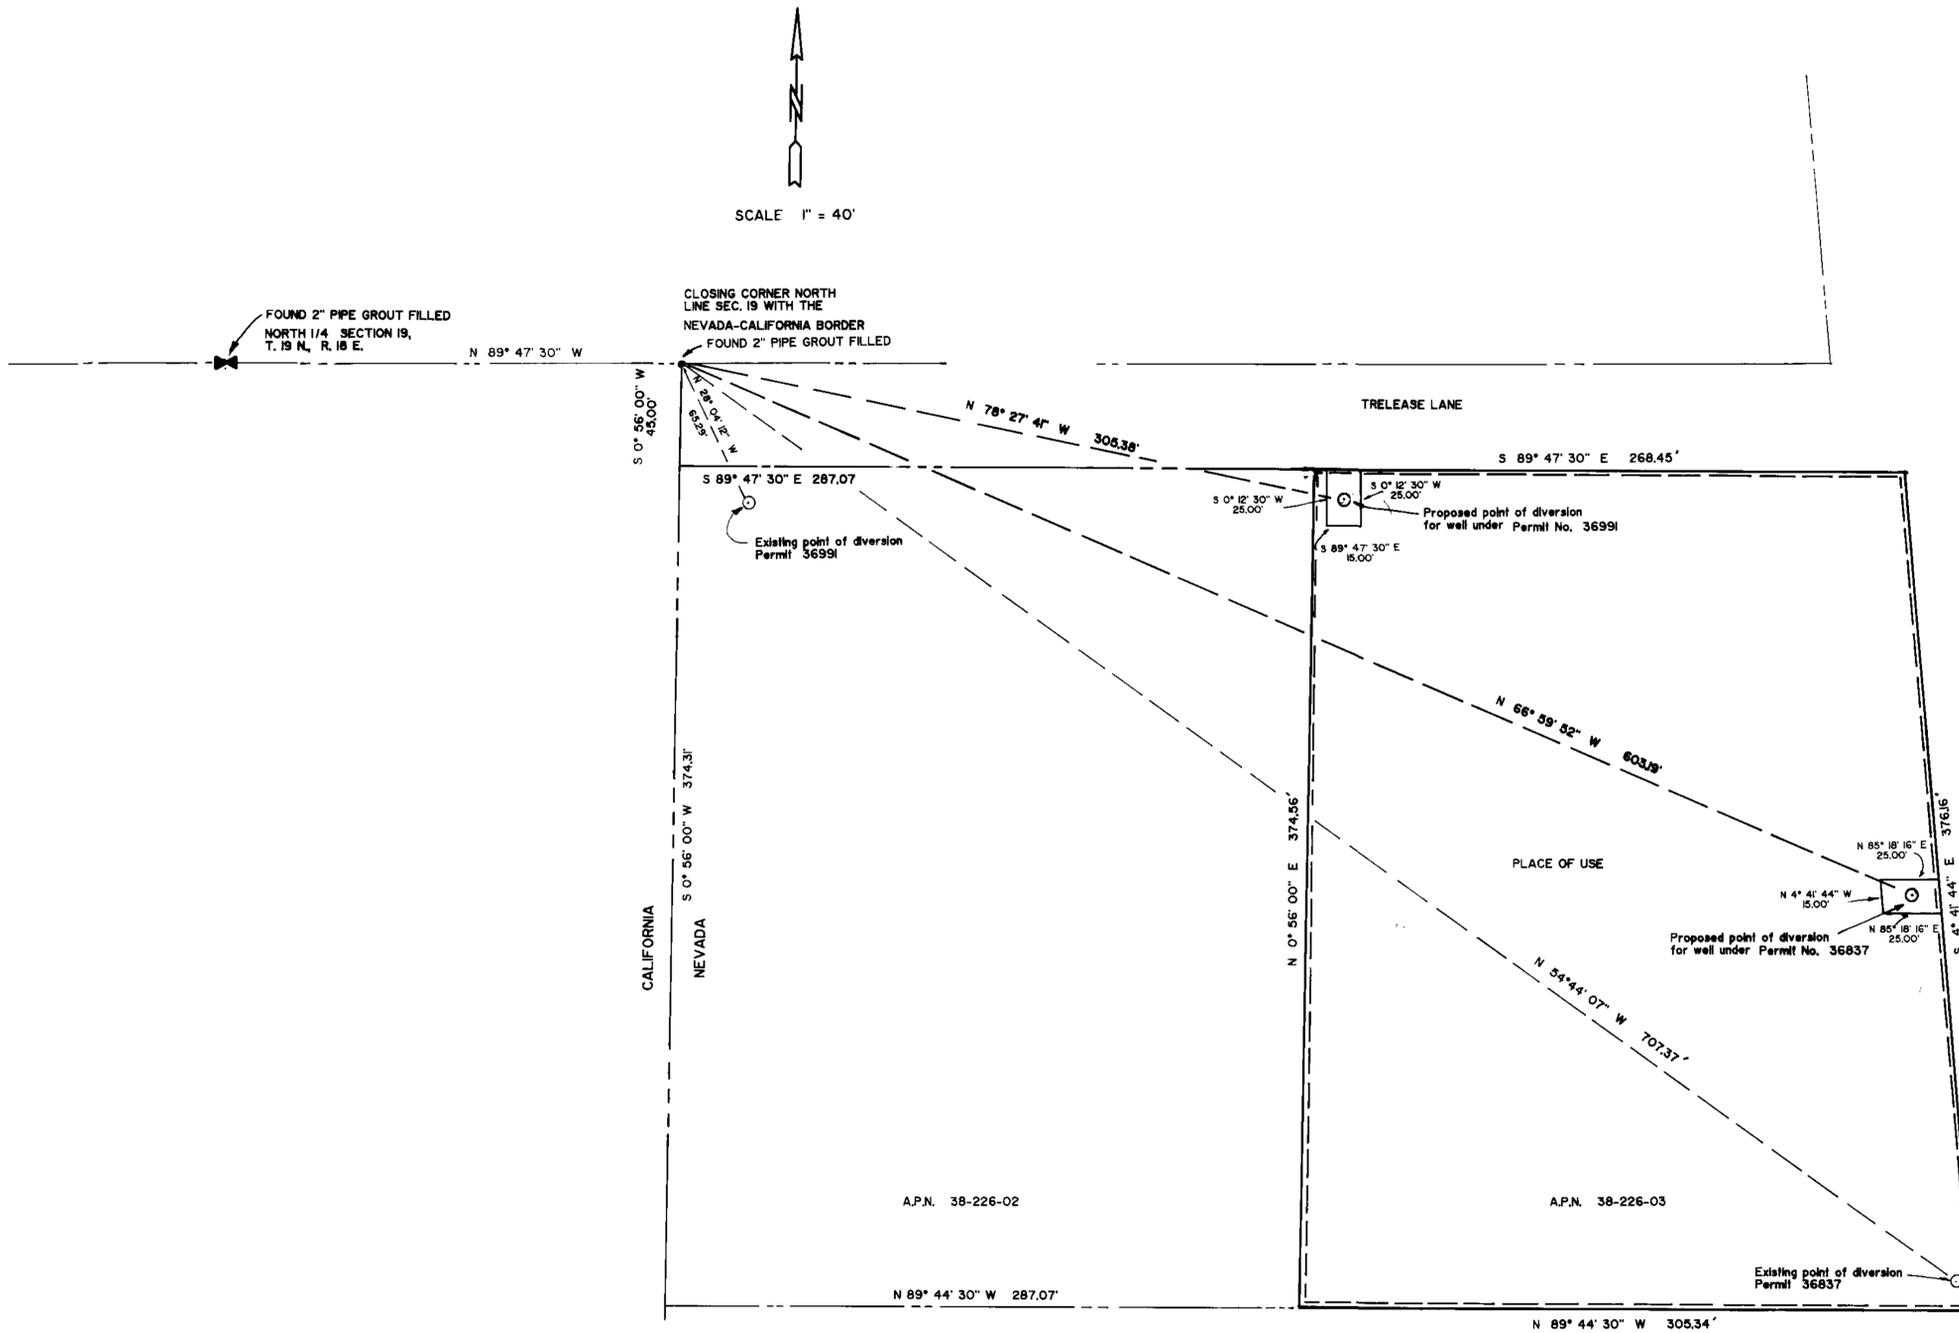

ON APRIL 4, 1991 THE SECOND JUDICIAL DISTRICT COURT, COUNTY OF WASHOE, STATE OF NEVADA, DEPARTMENT NO. 6, CASE NO. CV 89-5627 RULED THAT A.P.N. 38-226-01 SHOULD BE PARTITIONED, AND WELL PERMITS 36837 AND 36991 SHOULD BE LOCATED AS SHOWN ON THIS MAP

PORTION OF NW 1/4 OF THE NW 1/4
 SECTION 19,
 TOWNSHIP 19 NORTH, RANGE 18 EAST
 M.D.B. & M.
 WASHOE COUNTY, NEVADA

FILED
 JUL 23 1991
 STATE ENGINEER'S OFFICE

56558-59

Map to Accompany Application to Change Point of Diversion & Place of Use Permit No. 36837 & 36991 For Quasi-Municipal and Domestic Uses By Larry Beldon and Truckee River Studios From an Underground Source HARVEY M. BROTZMAN, P.E. One East First Street, Suite 1409 Reno, NV 89501 (702) 329-2941

56559 56558