


STATE OF NEVADA)
) SS.
 WASHOE COUNTY)

I, CHARLES D. CHURCH, P.L.S., BEING FIRST DULY SWORN, DEPOSE AND SAY THAT THIS MAP, CONSISTING OF 1 SHEET, HAS BEEN CORRECTLY DRAWN TO THE DESIGNATED SCALE FROM RECORD DATA AND A SURVEY MADE BY MR. JAMES J. OWENS P.L.S. IN JUNE, 1992, FOR C.E.S. INC.; THAT IT TRULY AND CORRECTLY REPRESENTS THE EXISTING AND PROPOSED LOCATIONS AND EXTENT OF THE WORKS USED TO DIVERT WATER FROM A STORED SOURCE IN LINCOLN COUNTY, BY THE CITY OF CALIENTE FOR IRRIGATION PURPOSES; THAT THE POINT OF DIVERSION, THE LOCATION AND SIZE OF THE DIVERTING CHANNEL OR OTHER CONDUIT, THE PLACE AND MANNER OF USE, AND THE LOCATION AND NAMES OF ALL OTHER WORKS OR STREAMS WHICH ARE CROSSED BY OR CONNECTED WITH THE SAID WORKS, ARE FULLY AND CORRECTLY DESIGNATED THEREON.



Charles D. Church 8/2/94
 CHARLES D. CHURCH P.L.S. #6886
 STATE WATER RIGHTS SURVEYOR #891

SUBSCRIBED AND SWORN TO BEFORE ME
 THIS 2nd DAY OF August,
 1994. NOTARY PUBLIC IN AND FOR
 WASHOE COUNTY, NEVADA.

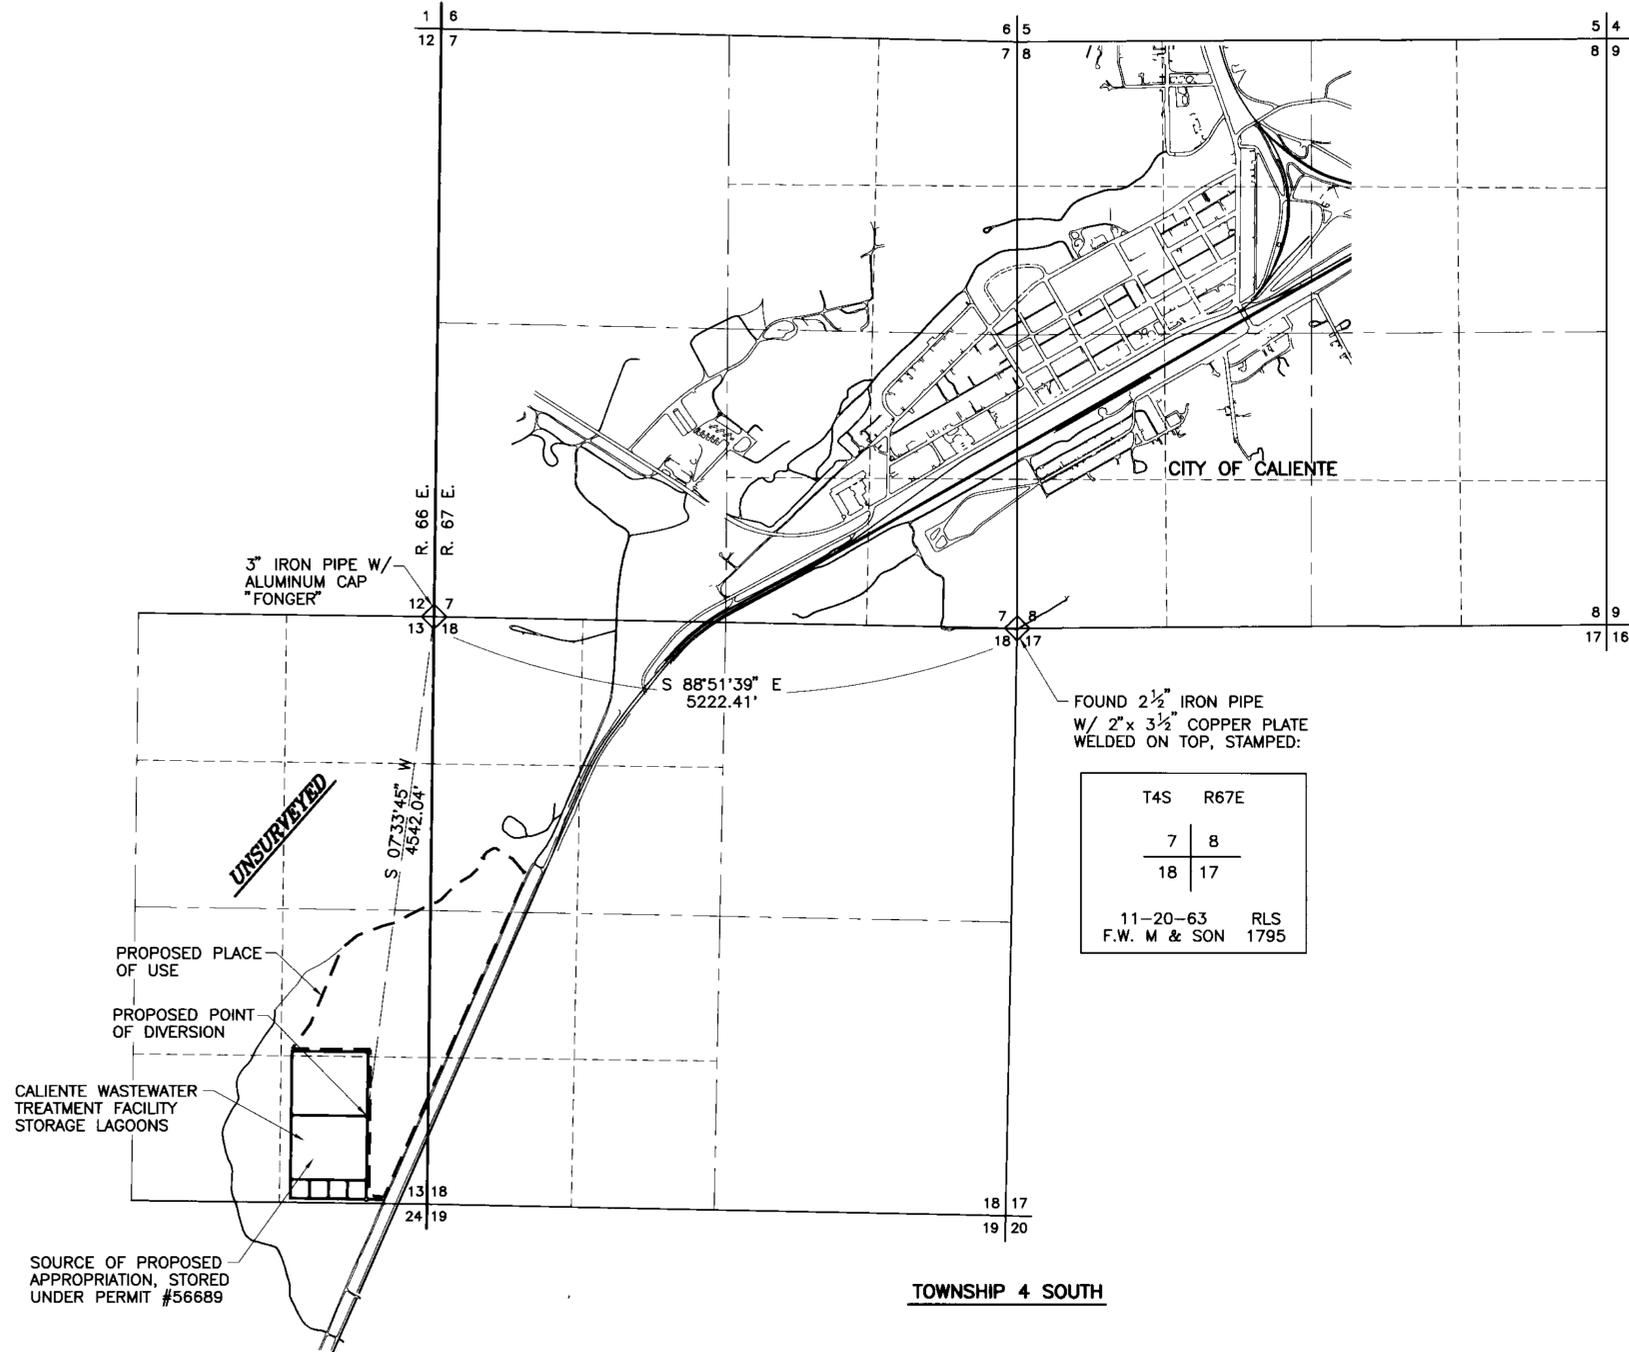


T4S	R67E
7	8
18	17
11-20-63	RLS
F.W. M & SON	1795

BASIS OF BEARING

CITY OF CALIENTE GRID COORDINATE SYSTEM AS DEVELOPED BY THE OWENS SURVEYING OUTFIT.

PROPOSED PLACE OF USE

PORTIONS OF THE SE 1/4 OF THE SE 1/4, NE 1/4 OF THE SE 1/4 AND THE SE 1/4 OF THE NE 1/4 OF SECTION 13, T. 4 S., R. 66 E.; AND PORTIONS OF THE SW 1/4 OF THE SW 1/4, NW 1/4 OF THE SW 1/4, AND THE SW 1/4 OF THE NW 1/4 OF SECTION 18, T. 4 S., R. 67 E., M.D.M.

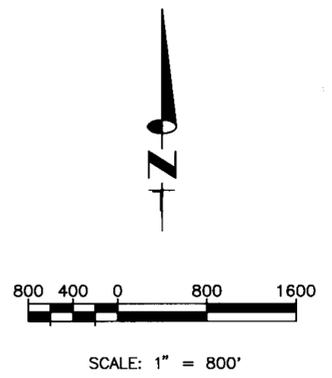

MAP
 TO ACCOMPANY APPLICATION FOR
 A SECONDARY PERMIT TO APPROPRIATE
 MUNICIPAL SEWAGE EFFLUENT FROM A
 SOURCE STORED UNDER PERMIT #56689
 BY
 THE CITY OF CALIENTE

LINCOLN COUNTY, NEVADA
 PREPARED BY: CONSULTING ENGINEERING SERVICES, INC. SHEET 1 OF 1
 JOB #91028.53 DATE: 8/2/94
 FILED AUG 18 1994 STATE ENGINEER'S OFFICE

56689-91