


ACREAGE TABULATION						
SECTION	TOWN-SHIP	RANGE	SUBDIVISION	EXISTING ACREAGE OF USE	PROPOSED ACREAGE OF USE	DUTY AC.-FT.

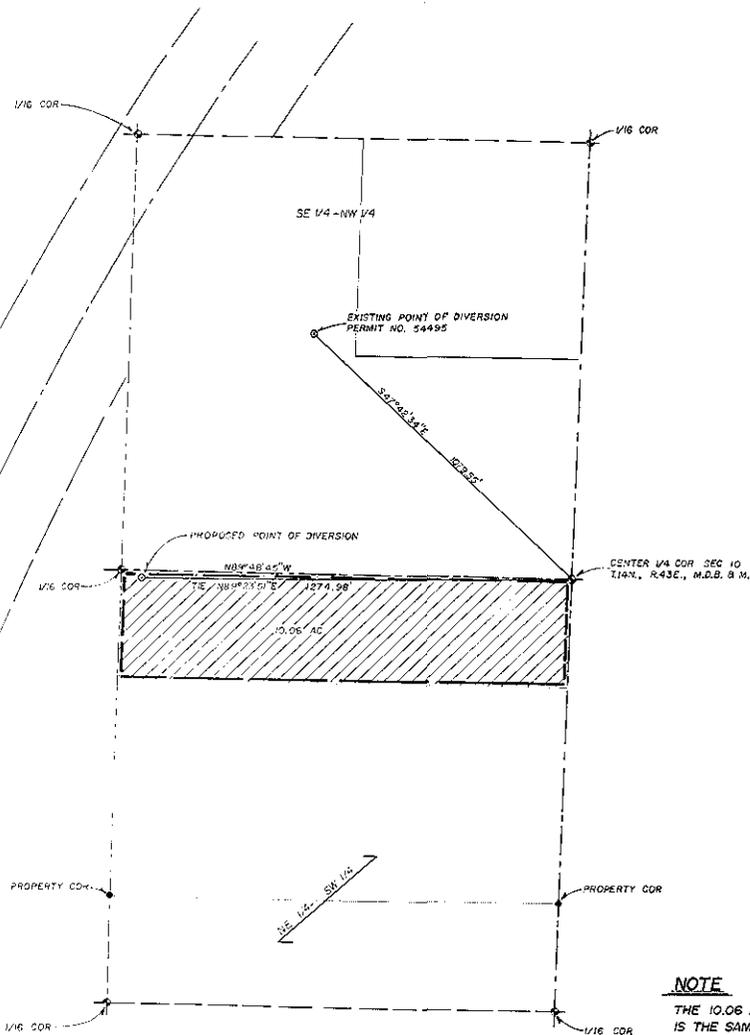

MAP  
 TO ACCOMPANY APPLICATION TO CHANGE THE POINT OF DIVERSION, PLACE AND MANNER OF USE OF A PORTION OF PERMIT NO. 54495 FROM IRRIGATION TO IRRIGATION AND DOMESTIC.

STATE OF NEVADA  
 COUNTY OF CHURCHILL

I, LOWELL D. EMERY, BEING FIRST DULY SWORN, DEPOSE AND SAY THAT THE MAP CONSISTING OF 1 SHEETS, NUMBERED 1 TO 11, INCLUSIVE, HAS BEEN CORRECTLY DRAWN TO THE DESIGNATED SCALE FROM FIELD NOTES OF A SURVEY MADE BY ME, OR UNDER MY SUPERVISION AND DIRECTION, BETWEEN THE 29 DAY OF DECEMBER, AND THE 29 DAY OF DECEMBER, 1993; THAT IT TRULY AND CORRECTLY REPRESENTS THE PROPOSED LOCATION AND EXTENT OF THE WORKS USED TO DIVERT WATER FROM AN UNDERGROUND SOURCE IN NYE COUNTY, BY GEORGE REYNOLDS FOR IRRIGATION AND DOMESTIC PURPOSES, THAT THE PROPOSED POINT OF DIVERSION, THE APPROXIMATE LOCATION AND SIZE OF THE DIVERTING CHANNEL, ALL RESERVOIRS OR BASINS, THE LOCATIONS AND NAMES OF ALL OTHER WORKS WHICH WILL CROSS OR CONNECT WITH THE PROPOSED WORKS, AND THE BOUNDARY OF ALL LANDS, SHOWING BY 40-ACRE SUBDIVISIONS THE AREAS PROPOSED TO BE IRRIGATED, ARE FULLY AND CORRECTLY DESIGNATED THEREON.



*Lowell D. Emery*  
 LOWELL D. EMERY SWRS 536

SUBSCRIBED AND SWORN TO BEFORE ME  
 THIS 25 DAY OF AUGUST, 1991  
 NOTARY PUBLIC IN AND FOR CHURCHILL COUNTY, NEVADA.



*Rhonda Easton*  
 NOTARY PUBLIC


**BASIS OF BEARING**

N89°48'45"W ON THE EAST-WEST CENTER LINE, SEC 10, T.14N., R.43E., M.D.B. & M., AS PER RICHARD GUELICH III PARCEL MAP, AS FOUND IN NYE COUNTY RECORDS, FILE NO. 66923

**LEGEND**

ALL POINTS SHOWN FOUND 5/8" REBAR W/CAP PLS 1251

PROPOSED PLACE OF USE

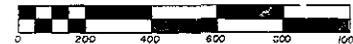

SEC. 10, T.14N., R.43E., M.D.B. & M.

STATE ENGINEERS OFFICE

91 001 10 P.234

**NOTE**

THE 10.06 AC. REMOVED FROM PERMIT NO. 54495 IS THE SAME AREA INDICATED FOR THE PLACE OF USE FOR THE PROPOSED POINT OF DIVERSION.

**EMERY & ASSOCIATES**

MAP  
 TO ACCOMPANY APPLICATION TO CHANGE THE POINT OF DIVERSION, PLACE AND MANNER OF USE, PORTION OF PERMIT 54495  
 BY: GEORGE REYNOLDS  
 FROM AN UNDERGROUND SOURCE

FILED  
 OCT 10 1991  
 STATE ENGINEERS OFFICE

DRAWN BY: E. JACKSON  
 DATE: AUGUST 22, 1991  
 SCALE: 1" = 200'

SURVEYED BY:  
 LOWELL D. EMERY, SWRS 536  
 P.O. BOX 84  
 FALLON, NV 89408