


T.24N., R.41E.
M.D.B. & M.

Section 3

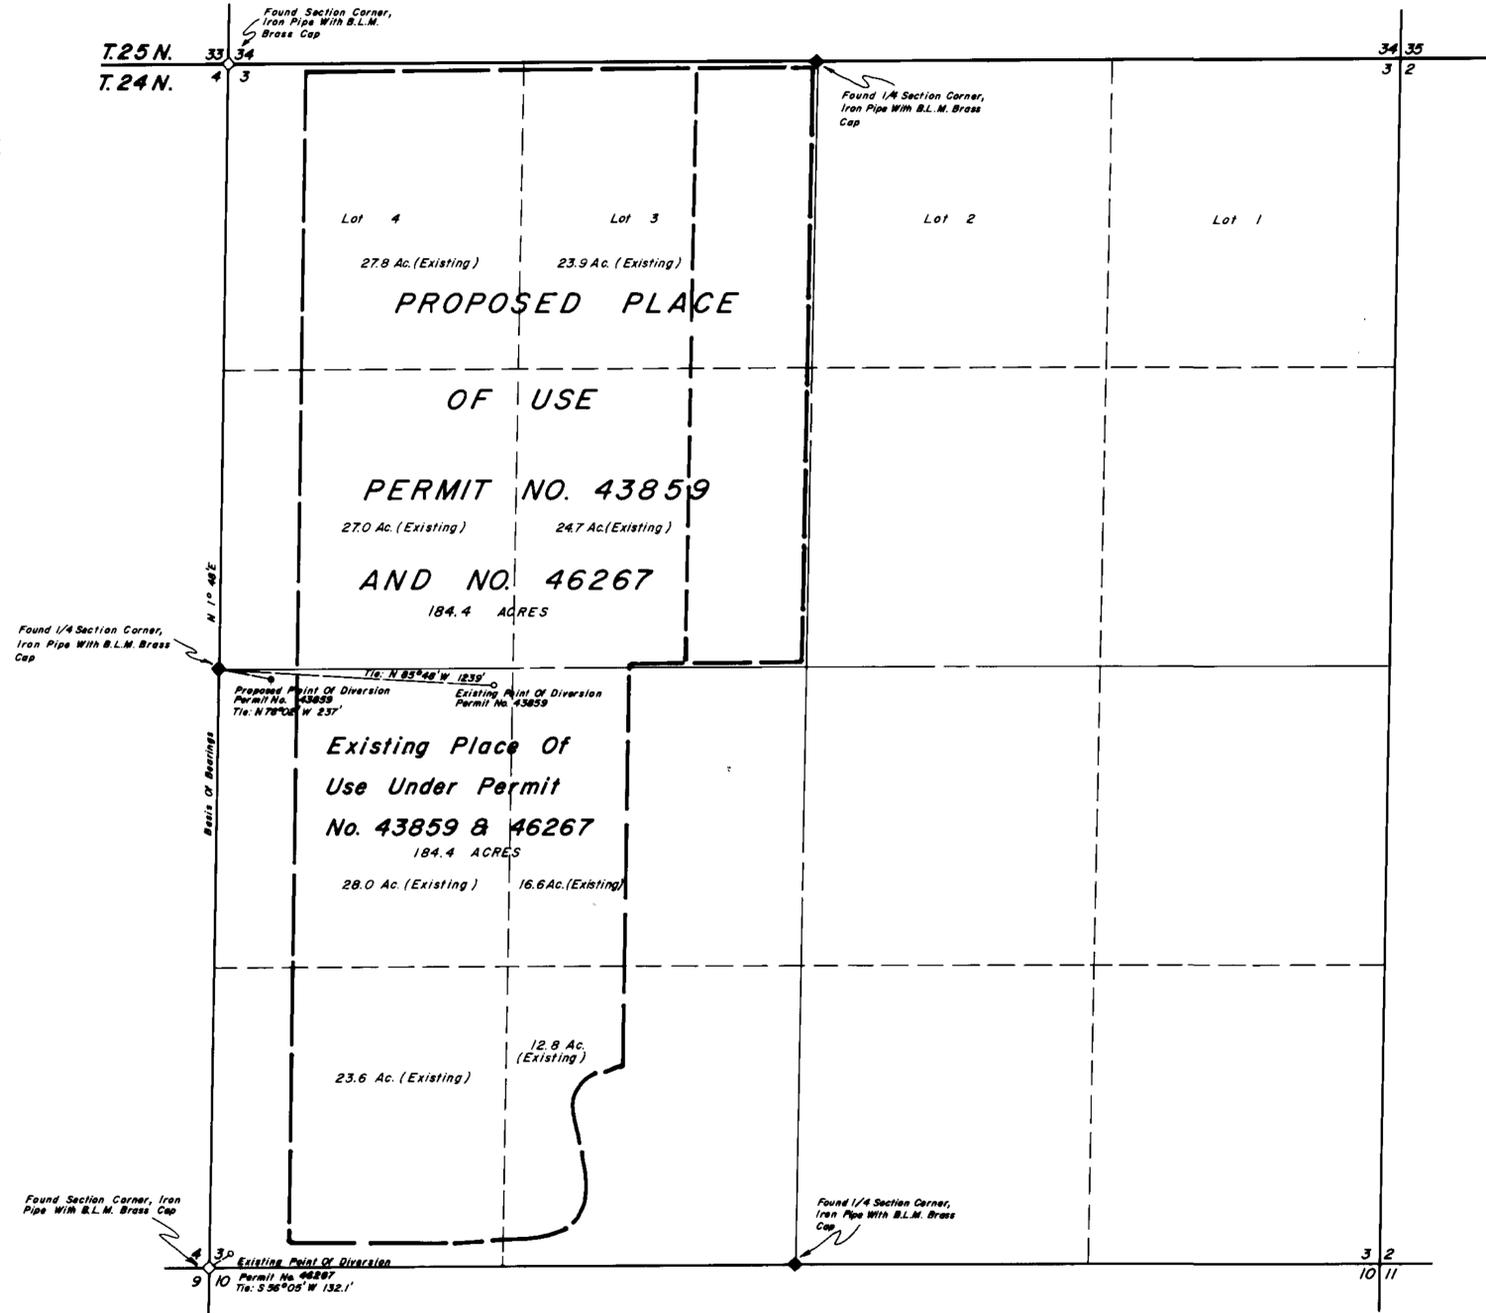

Basis Of Bearings
N 1° 46' E

Tie: N 85° 48' W 1239'
Proposed Point Of Diversion Permit No. 43859
Tie: N 78° 08' W 237'
Existing Point Of Diversion Permit No. 46267

Existing Point Of Diversion Permit No. 46267
Tie: S 56° 05' W 152.1'

NOTE:
Basis Of Bearings Taken From The Dependent Resurvey Of
T.24N., R.41E., M.D.B. & M., Resurveyed By L.E. Bland In 1960.

STATE OF NEVADA
COUNTY OF HUMBOLDT

I, ROBERT N. CALDWELL, being first duly sworn, depose and say that this map, consisting of one sheet, has been correctly drawn to the designated scale from field notes of a survey made by me or under my supervision between the ___ day of July, and the ___ day of July, 1990; that it truly and correctly represents the proposed location and extent of the works used to divert water from underground in Lander County, by FRANK P. and EDNA E. MARTIN, for irrigation purposes. That the proposed point of diversion, the approximate location and size of the diverting channel, all reservoirs or basins, the location and names of all other works which will cross or connect with the proposed works, and the boundary of lands, showing by 40-acre subdivisions the areas proposed to be irrigated, are fully and correctly described hereon.

ROBERT N. CALDWELL
State Water Right Surveyor No. 468
No. 4233
8-2-90

Subscribed and sworn to before me this 2nd day of August 1990.

Helen F. Hemmert
Notary Public

HELEN F. HEMMERT
Notary Public - State of Nevada
Appointment Rescinded In Humboldt County
MY APPOINTMENT EXPIRES FEB. 17, 1992



56716 + 17

FILED
AUG 30 1991
STATE ENGINEER'S OFFICE

MAP TO ACCOMPANY APPLICATION TO
CHANGE THE POINT OF DIVERSION & THE
PLACE OF USE UNDER PERMIT NO. 43859
& TO CHANGE THE PLACE OF USE
UNDER PERMIT NO. 46267
FOR FRANK P. & EDNA E. MARTIN
FROM UNDERGROUND FOR IRRIGATION
IN LANDER COUNTY, NEVADA

Desert-Mountain Inc.
Land and Water Right Surveyors
148 West Second Street
Winnemucca, Nevada 89445
702 823-4414

56717 56716