



FND. REBAR & CAP PER FILE 41, PAGE 01 OF PARCEL MAPS

FND. REBAR & CAP RLS 4046 PER FILE 41, PAGE 01 OF PARCEL MAPS

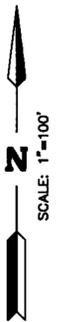

SCALE: 1"=100'

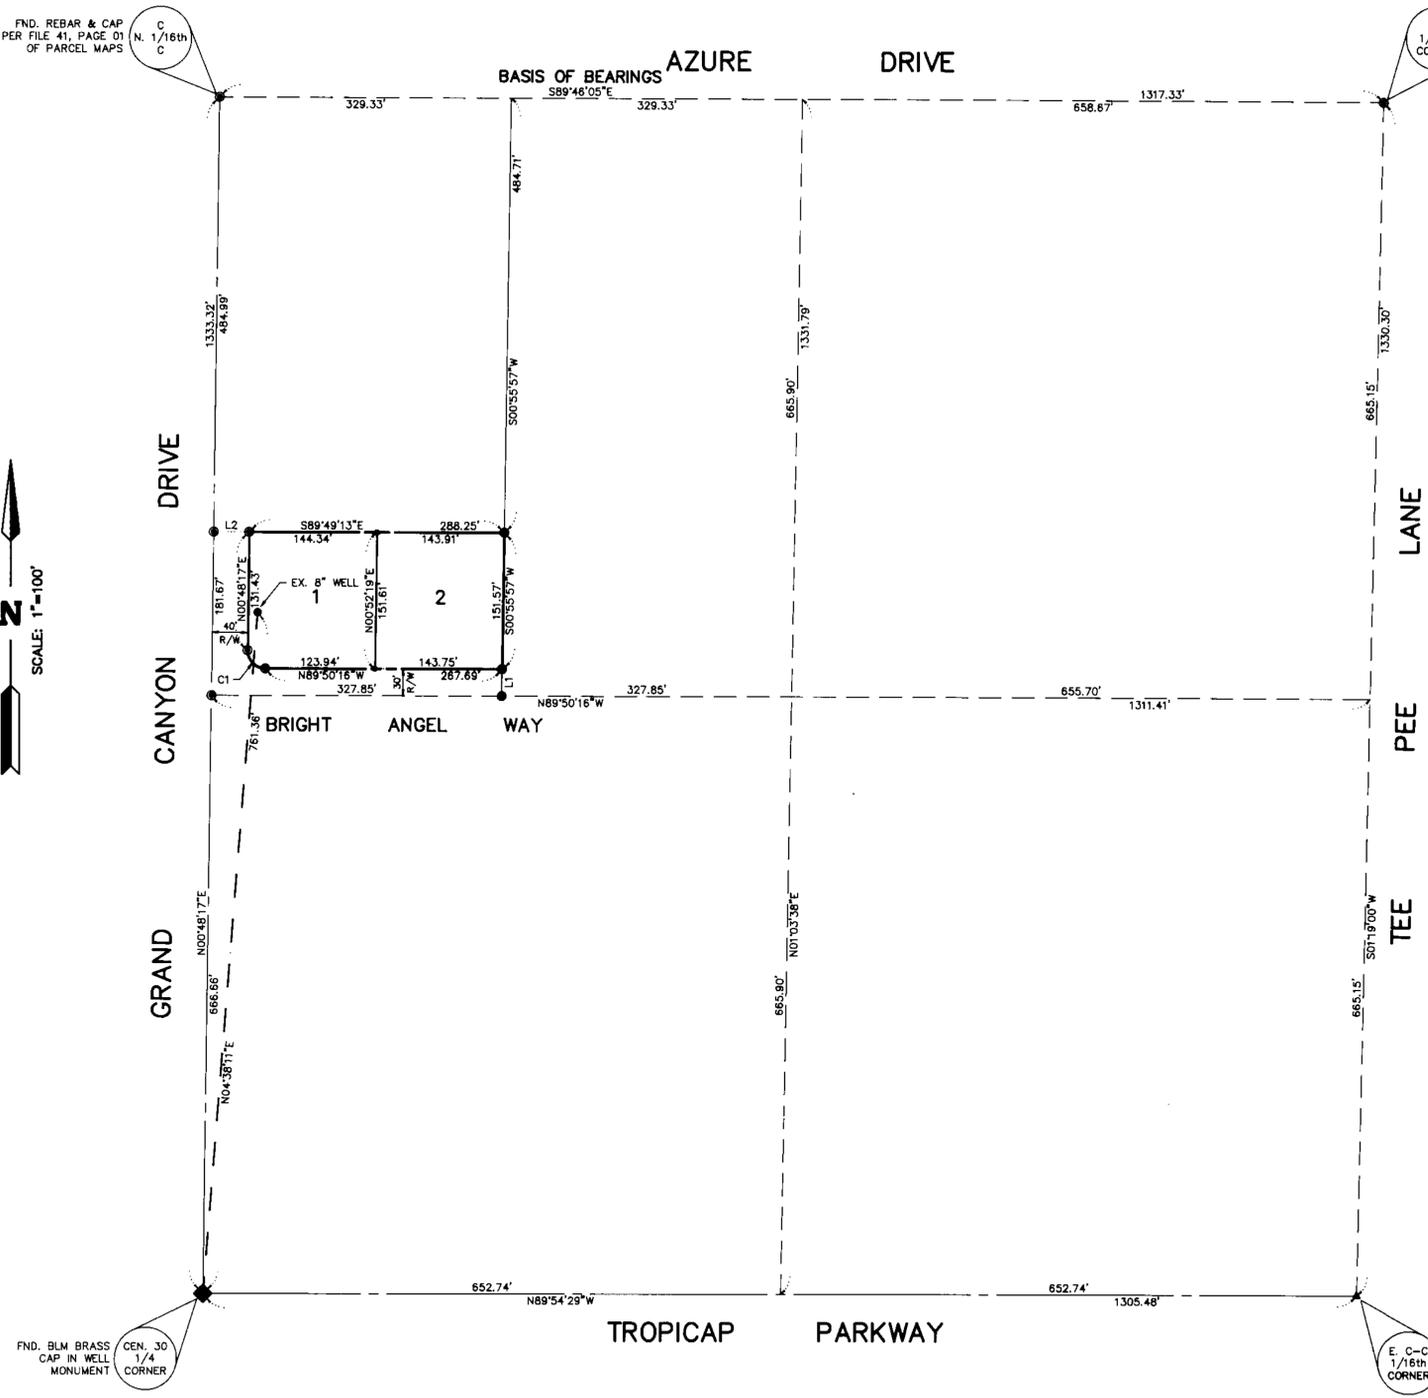

SURVEYOR'S CERTIFICATE

STATE OF NEVADA)
S.S.
COUNTY OF CLARK)

I, GREGORY D. RIVERO, BEING FIRST DULY SWORN, DEPOSE AND SAY THAT THIS MAP CONSISTING OF 1 SHEET, HAS BEEN CORRECTLY DRAWN TO THE DESIGNATED SCALE FROM FIELD NOTES OF A SURVEY MADE UNDER MY SUPERVISION AND DIRECTION ON THE 26 DAY OF SEPT., 1991. THAT IT TRULY AND CORRECTLY REPRESENTS THE PROPOSED LOCATION AND EXTENT OF WORKS USED TO DIVERT WATER FROM AN UNDERGROUND SOURCE IN THE LAS VEGAS VALLEY, CLARK COUNTY, NEVADA, BY MARIE C. WOODRUFF FOR QUASI-MUNICIPAL PURPOSES AND THAT THE PROPOSED POINT OF DIVERSION, THE APPROXIMATE LOCATION AND SIZE OF THE DIVERTING CHANNEL OR OTHER CONDUIT, THE PLACE AND MANNER OF USE AND THE LOCATION AND USE OF ALL OTHER STREAMS, WHICH ARE CROSSED BY OR CONNECTED WITH THE SAID WORKS ARE FULLY AND CORRECTLY DESIGNATED THEREON.

Gregory D. Rivero
GREGORY D. RIVERO
STATE WATER RIGHTS SURVEYOR
CERTIFICATE No. 896



ACKNOWLEDGMENT

SUBSCRIBED AND SWORN TO BEFORE ME THE 26TH DAY OF October, 1991.

Mark G. Herdt
MARK HERDT, NOTARY PUBLIC IN AND FOR SAID COUNTY AND STATE

MY APPOINTMENT EXPIRES ON OCTOBER 17, 1992



BASIS OF BEARINGS

THE BASIS OF BEARING FOR THIS SURVEY IS THE NORTHERLY LINE OF THE SOUTHWEST QUARTER (SW1/4) OF SECTION 30, TOWNSHIP 19 SOUTH, RANGE 60 EAST, M.D.B. & M., WHICH BEARS SOUTH 89°46'05" EAST AS SHOWN BY PARCEL MAP IN THE OFFICE OF THE CLARK COUNTY, NEVADA RECORDER IN FILE 61, PAGE 30.

LEGEND

- ▲ FOUND MONUMENT AS INDICATED
- FND. 5/8" REBAR W/ALUM. CAP RLS 4046
- SET 5/8" REBAR W/ALUM. CAP PLS 6902
- C5 CURVE DATA
- L5 LINE DATA
- 2 LOT NUMBER
- R/W RIGHT-OF-WAY


CURVE TABLE

No.	RADIUS	DELTA	LENGTH	TANGENT
C1	20.00'	90°38'33"	31.64'	20.23'

LINE TABLE

No.	BEARING	DISTANCE
L1	S00°55'57"W	30.00'
L2	S89°49'13"E	40.00'

GRAPHIC SCALE

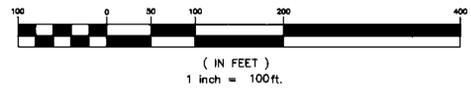

A REDIVISION OF LOT 4 AS SHOWN BY PARCEL MAP IN THE OFFICE OF THE CLARK COUNTY, NEVADA RECORDER IN FILE 61, PAGE 30, ALSO BEING A PORTION OF THE SOUTH HALF (S 1/2) OF THE SOUTHWEST QUARTER (SW 1/4) OF THE NORTHWEST QUARTER (NW 1/4) OF THE SOUTHWEST QUARTER (SW 1/4) OF THE NORTHEAST QUARTER (NE 1/4) OF SECTION 30, TOWNSHIP 19 SOUTH, RANGE 60 EAST, M.D.M., CLARK COUNTY, NEVADA.

FILED
OCT 8 1991
STATE ENGINEER'S OFFICE

MAP TO ACCOMPANY AN APPLICATION TO APPROPRIATE WATER

BY: MARIE C. WOODRUFF
FOR: QUASI-MUNICIPAL PURPOSES
FROM: AN UNDERGROUND SOURCE IN THE LAS VEGAS, VALLEY, CLARK COUNTY, NEVADA.

GREGORY D. RIVERO
1901 LOCH LOMOND WAY
LAS VEGAS, NEVADA 89102

56809

56809