


Section 34

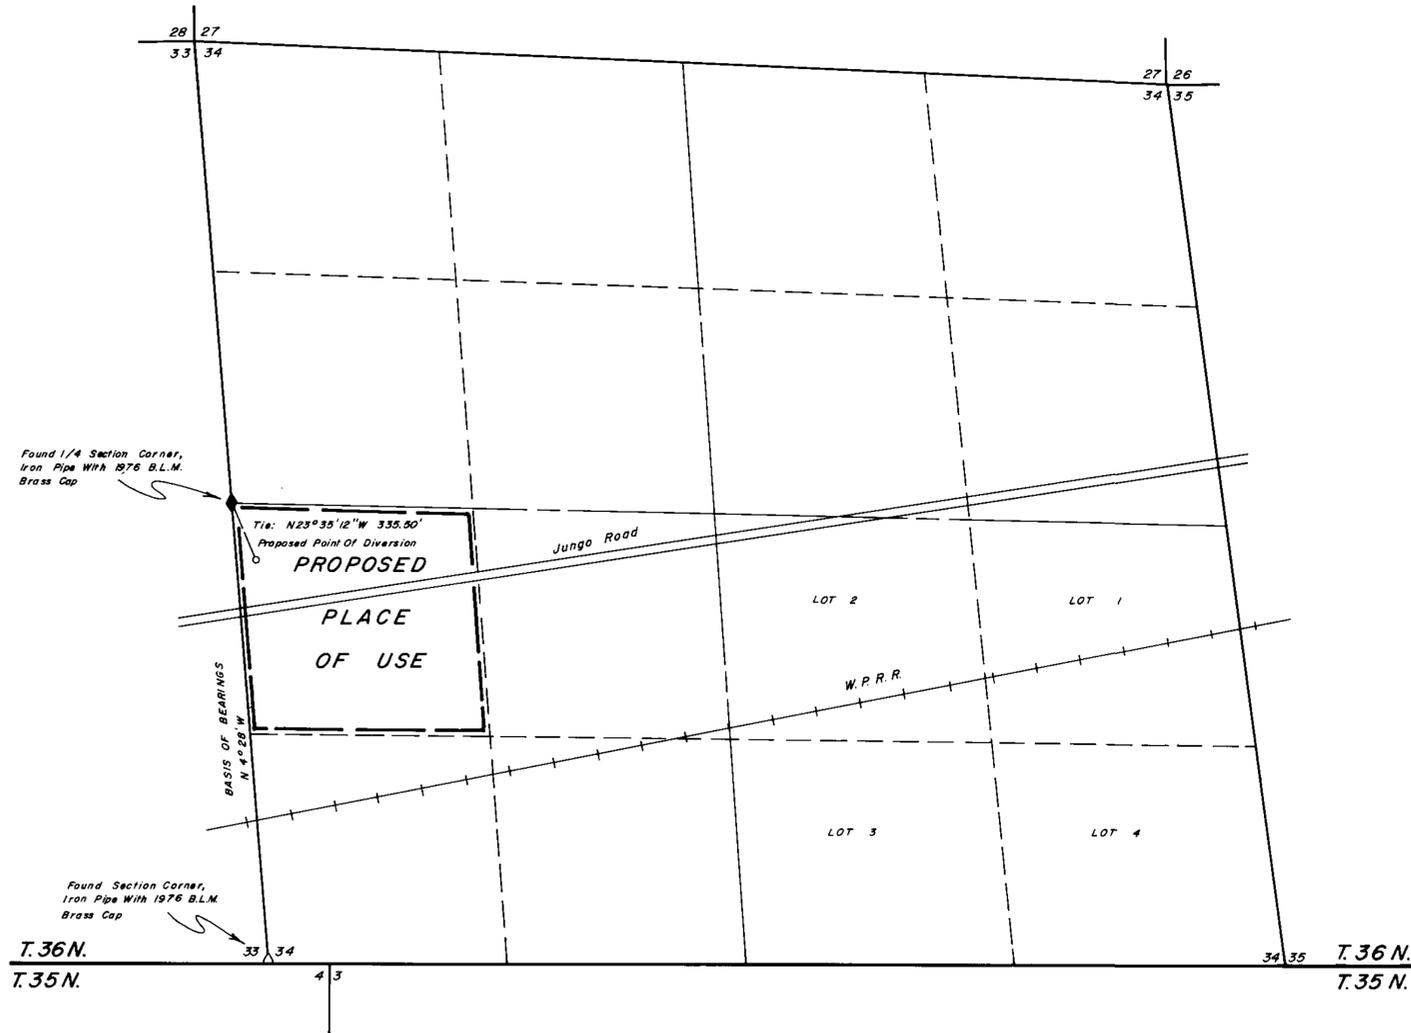

NOTES:
Basis of Bearings taken from the Dependent Resurvey of T. 36 N., R. 34 E.,
M.D.B. & M., dated July 28, 1977.

STATE OF NEVADA
COUNTY OF HUMBOLDT

I, ROBERT N. CALDWELL, being first duly sworn, depose and say that this map, consisting of one sheet, has been correctly drawn to the designated scale from field notes of a survey made by me or under my supervision and direction, between the 8th day of September, and the 9th day of September, 1991; that it truly and correctly represents the proposed location and extent of the works used to divert water from underground in Humboldt County, by DeLong Ranches, Inc., for stockwatering purposes. That the proposed point of diversion, the approximate location and size of the diverting channel or other conduit, the place and manner or use, and the location and names of all other works or streams which are crossed by or connected with the said works, are fully and correctly designated hereon.

Robert N. Caldwell
State Water Right Surveyor No. 468
No. 4233
9-9-91

Subscribed and sworn to before me this 9th day of September, 1991.

Helen F. Hemmert
Notary Public



SCALE 1" = 500'



56892

MAP
TO ACCOMPANY APPLICATION
TO APPROPRIATE WATER
FOR STOCKWATERING PURPOSES

BY DELONG RANCHES, INC.
FROM UNDERGROUND
IN HUMBOLDT COUNTY, NEVADA

FILED
OCT 30 1991
STATE ENGINEER'S OFFICE

Desert Mountain Inc.
Land and Water Right Surveyors
148 West Second Street
Winnemucca, Nevada 89445
(702) 623-4414

56892