



# SECTION 35, TOWNSHIP 23 NORTH, RANGE 20 EAST MOUNT DIABLO MERIDIAN

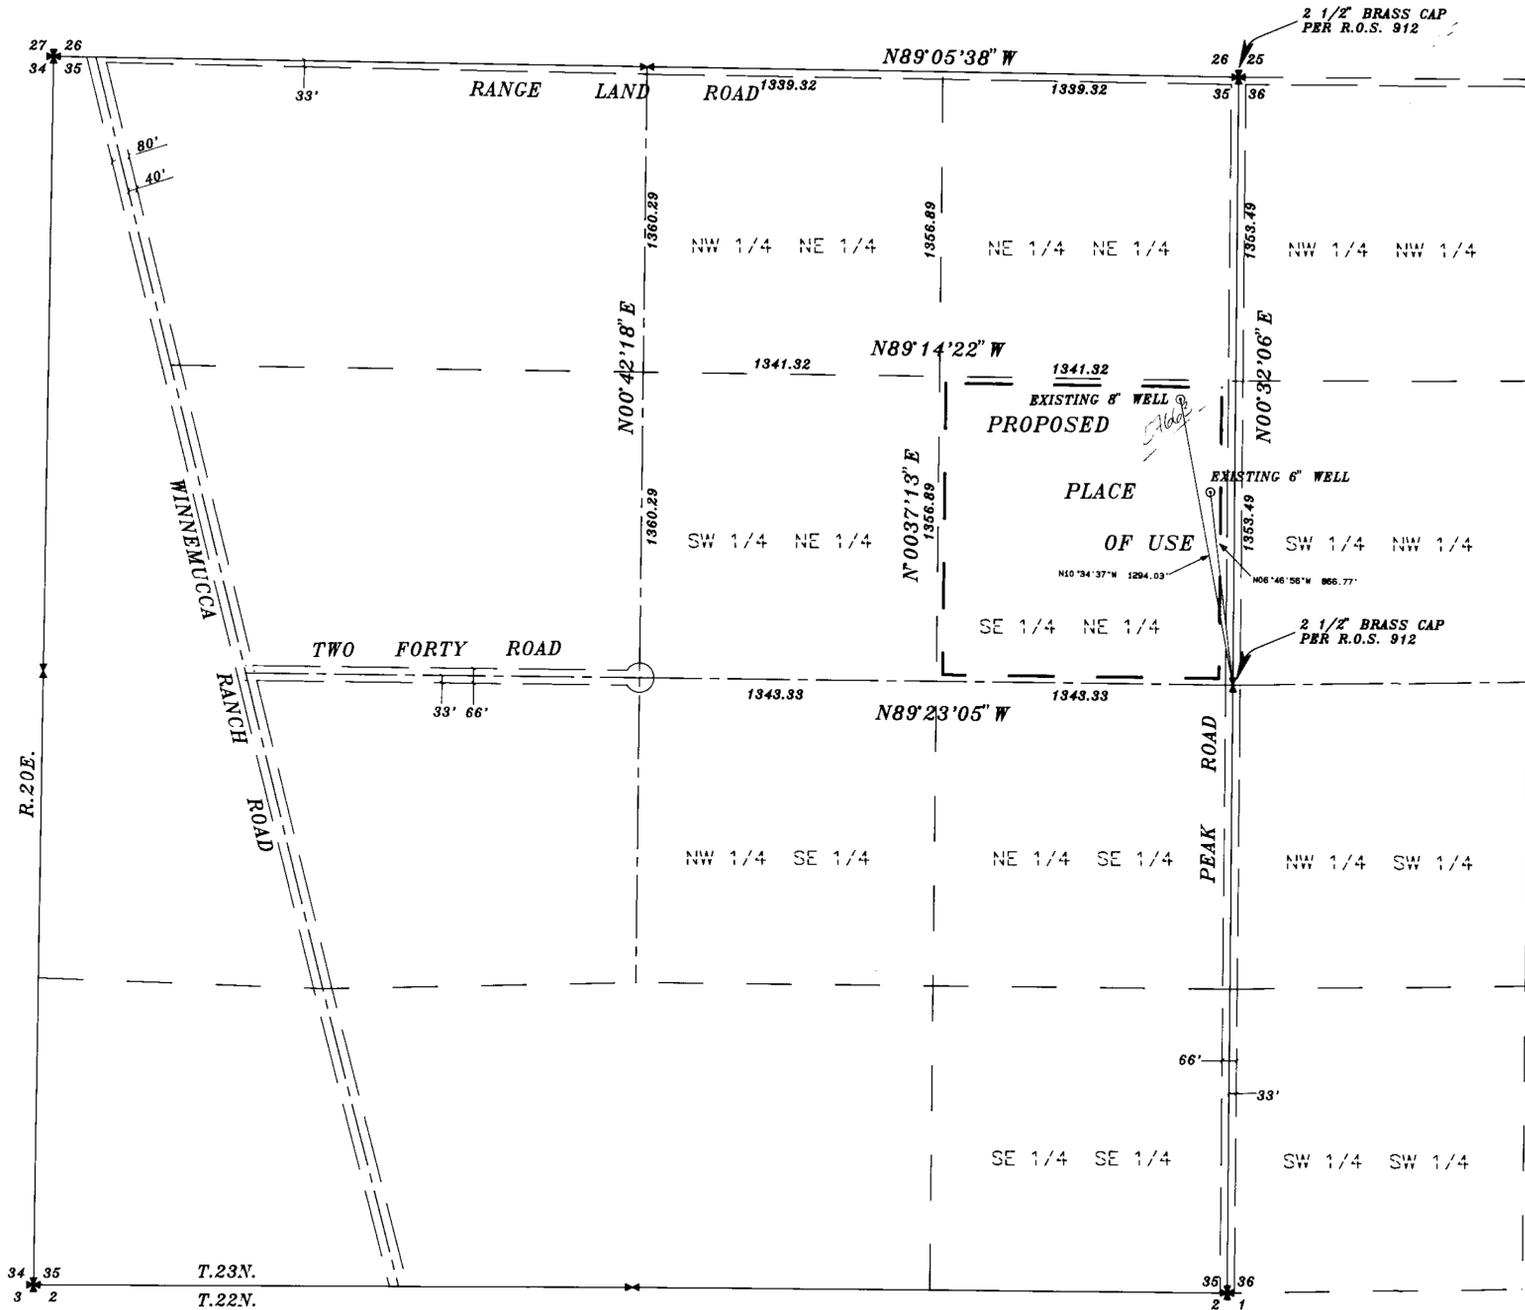

STATE OF NEVADA }  
COUNTY OF WASHOE } } SS


I, George G. Lindesmith, being first duly sworn, depose and say that this map consisting of one sheet, has been correctly drawn to the designated scale from notes of a survey done by me, or under my supervision and direction, between the 18<sup>th</sup> and 20<sup>th</sup> days of ~~NOVEMBER~~ 1991, that it truly and correctly represents the proposed extent and location of the place of use of water heretofore appropriated under a PERMIT of Permit No. 28111, from an underground source in Washoe County, Nevada by SARAH J. SHACKELTON for IRRIGATION purposes; that the proposed place of use, the location and names of all other works, the boundary of all lands shown by 40 acre subdivisions, and the areas proposed to be surveyed are fully and correctly designated hereon.

*George G. Lindesmith*  
George G. Lindesmith  
State Water-Right Surveyor No. 704

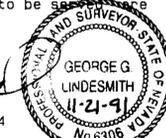

Subscribed and sworn to before me on this 21<sup>st</sup> day of ~~November~~ 1991.

*Rae Ann Loving*  
Rae Ann Loving  
Notary Public

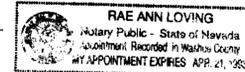

### BASIS OF BEARINGS

IDENTICAL TO RECORD OF SURVEY MAP NO 912  
FILE NO. 383407 IN THE OFFICIAL  
RECORDS OF WASHOE COUNTY, NEVADA  
I.E. EASTERLY LINE OF SECTION 35  
TAKEN AS N00°32'06"E



### NOTES:

- FOR THE EXISTING POINT OF DIVERSION AND PLACE OF USE SEE MAP NO. 28071 ON FILE WITH THE NEVADA STATE ENGINEER



MAP TO ACCOMPANY  
APPLICATION TO CHANGE  
THE POINT OF DIVERSION AND PLACE OF USE  
FOR  
**SARAH J. SHACKELTON**  
SECTION 35, T.23N., R.20E., M.D.M.

WASHOE COUNTY, JOB # 89033.41 NEVADA

**TRI STATE SURVEYING LTD.**  
801 GRENBRAE DRIVE  
SPARKS, NEVADA (702) 358-9491

FILED  
NOV 21 1991  
STATE ENGINEER'S OFFICE

85 1d 12 NOV 16

62642 62641 62640 57663 56928