

**NOTES**

1. THE BASE OF BEARING IS THE SOUTH BOUNDARY OF THE SE 1/4 OF SECTION 8, T 35 N, R 58 E, M.D.B. & M.
2. THE EXISTING PLACES OF USE FOR APPLICATIONS 56936 AND 56937 CAN BE SEEN ON THE MAP FOR PROOF 00458, THE EDWARDS DECREE, HUMBOLDT RIVER ADJUDICATION, CASE NO. 2804 IN THE SIXTH JUDICIAL DISTRICT COURT OF THE STATE OF NEVADA, ORIGINAL MAP FILED IN WINNEMUCCA COURT HOUSE.
3. THE EXISTING PLACE OF USE FOR APPLICATION 56938 CAN BE SEEN ON THE MAP FOR PROOF 00205, THE EDWARDS DECREE, HUMBOLDT RIVER ADJUDICATION, CASE NO. 2804 IN THE SIXTH JUDICIAL DISTRICT COURT OF THE STATE OF NEVADA, ORIGINAL MAP FILED IN WINNEMUCCA COURT HOUSE.

STATE OF NEVADA  
COUNTY OF ELKO

I, CONN DAVIS, BEING FIRST DULY SWORN DO DEPOSE AND SAY THAT THIS MAP CONSISTING OF 1 SHEET HAS BEEN CORRECTLY DRAWN TO THE DESIGNATED SCALE FROM FIELD NOTES OF A SURVEY MADE UNDER MY SUPERVISION AND WAS COMPLETED ON 2-7-92 AND THAT IT CORRECTLY REPRESENTS THE PROPOSED LOCATION AND EXTENT OF THE WORKS USED TO DIVERT WATER FROM AN ABOVE GROUND SOURCE, COUNTY OF ELKO, STATE OF NEVADA, BY BOYD RANCH, P.O. BOX 16, HALLECK, NV. 89824 FOR IRRIGATION THAT THE POINT OF DIVERSION AND LOCATION OF USE ARE FULLY AND CORRECTLY SHOWN.





*Conn Davis*  
CONN DAVIS (STATE WATER RIGHTS SURVEYOR # 835)

SUBSCRIBED AND SWORN TO BEFORE ME THIS 7<sup>th</sup> DAY OF FEB. 19 92

*Cherish A. Senrud*  
NOTARY PUBLIC IN AND FOR THE COUNTY OF ELKO, STATE OF NEVADA

MY COMMISSION EXPIRES ON Feb. 1, 1996

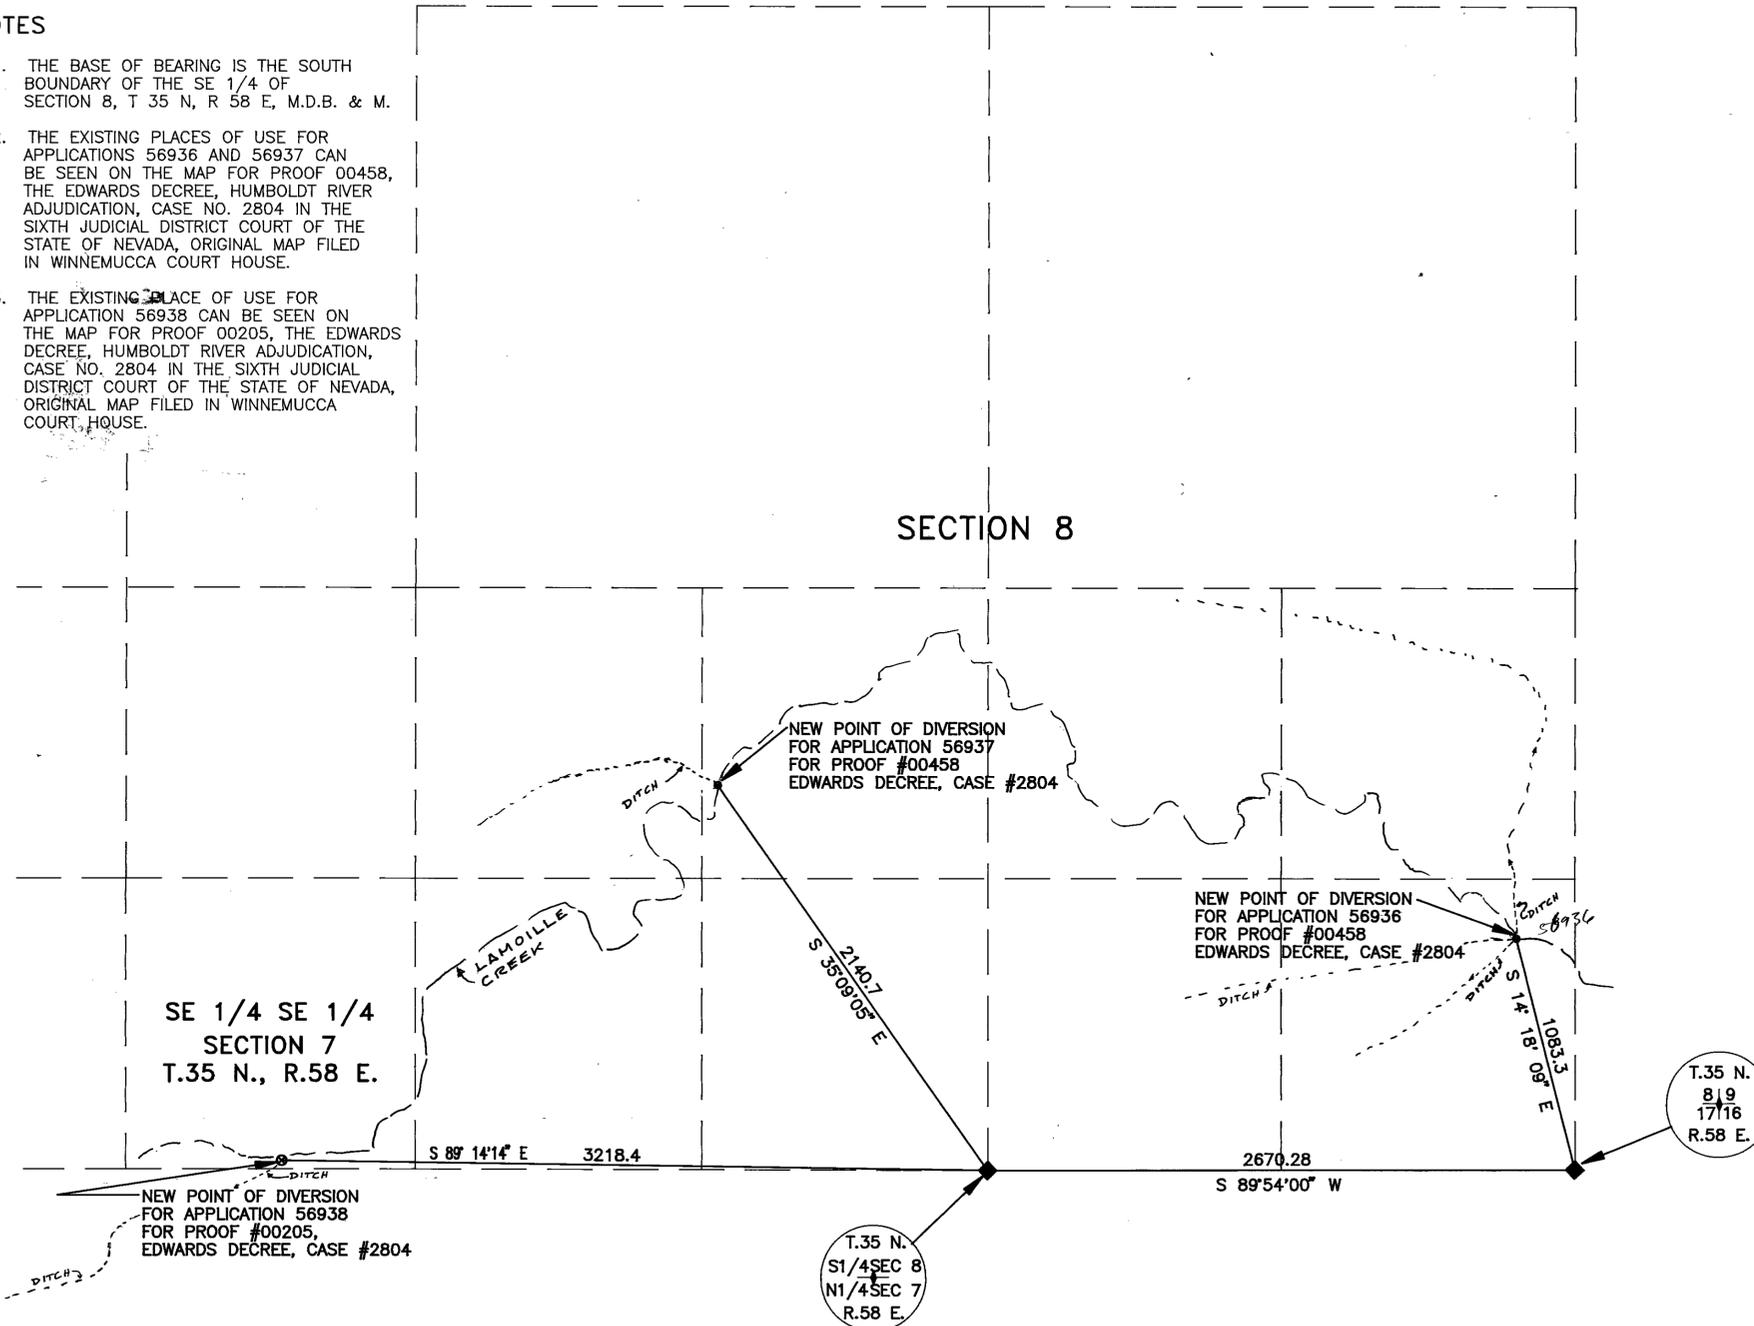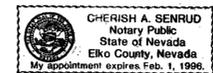

56934 CERTIFICATE NO. 17796 ISSUED 12-29-10  
56937 CERTIFICATE NO. 17797 ISSUED 12-29-10  
56938 CERTIFICATE NO. 17798 ISSUED 12-29-10

FILED  
MAR 3 1992  
STATE ENGINEER'S OFFICE

**DAVIS SURVEYING**  
WATER RIGHTS & LAND  
355 FIFTH ST., RM-213  
P. O. BOX 430  
ELKO, NEVADA 89801  
CONN DAVIS, Surveyor Phone 1-702-738-3622

56936-8  
MAP TO ACCOMPANY APPLICATION TO CHANGE POINT OF DIVERSION FOR A PORTION OF PROOF NO. 00205 AND NO. 00458 THE EDWARDS DECREE HUMBOLDT RIVER ADJUDICATION, CASE NO. 2804 FROM LAMOILLE CREEK IN ELKO COUNTY, NV FOR IRRIGATION PURPOSES BY BOYD RANCH P.O. BOX 16, HALLECK, NEVADA 89824  
DRAWN BY CONN DATE 2-5-92

56938 56937 56936