

**BASIS OF BEARINGS:**

RECORD OF SURVEY NO. 381042 FILED FOR RECORD ON MARCH 29TH, 1963, OFFICIAL RECORDS OF WASHOE COUNTY, NEVADA.

**PROPOSED POINT OF DIVERSION**

SCALE: 1" = 1000'  
NE 1/4 NE 1/4 SEC. 15, T.19 N., R.19 E., M.D.B. & M.


**STATE OF NEVADA  
COUNTY OF WASHOE s.s.**

I, ROBERT SQUIRES, BEING DULY SWORN, DEPOSE AND SAY THAT THIS MAP CONSISTING OF SHEET HAS BEEN CORRECTLY DRAWN TO THE DESIGNATED SCALE, FROM DATA OBTAINED FROM SIERRA PACIFIC POWER CO. SURVEY NOTES, THAT THE MAP TRULY REPRESENTS THE PROPOSED WORKS TO DIVERT WATER FROM AN UNDERGROUND SOURCE IN WASHOE COUNTY, NEVADA FOR MUNICIPAL AND DOMESTIC USE BY SIERRA PACIFIC POWER CO., THE LOCATION OF THE POINT OF DIVERSION AND PLACE OF USE ARE HEREBY DESIGNATED HEREON.

*Robert Squires*  
ROBERT SQUIRES  
STATE WARDEN, NIGHT SURVEYOR NO. 796


ON 11/22/91 PERSONALLY APPEARED BEFORE ME, A NOTARY PUBLIC, ROBERT SQUIRES WHO ACKNOWLEDGED THAT HE EXECUTED THE WITHIN INSTRUMENT.

*William K. Jewett*  
NOTARY PUBLIC

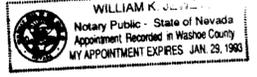


**PLACE OF USE**

THE CERTIFIED WATER SERVICE AREA OF SIERRA PACIFIC POWER COMPANY AS SHOWN ON LEGAL DESCRIPTION, AND SUPPORTED WITH A MAP OF THE CERTIFIED WATER SERVICE AREA ON FILE WITH THE STATE ENGINEERS OFFICE.

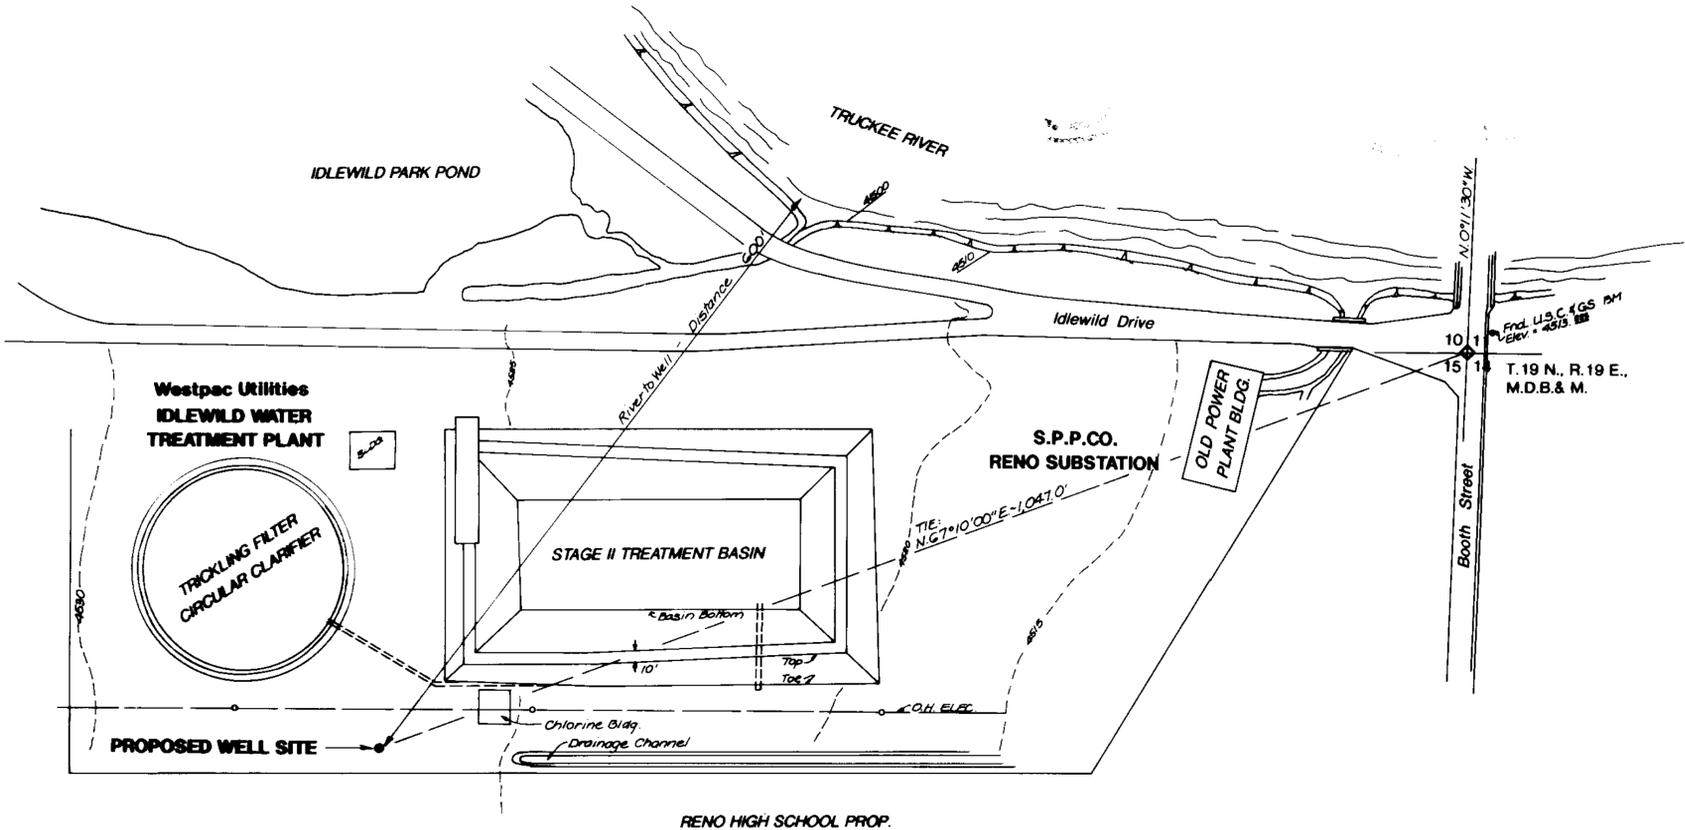

**DETAIL OF PROPOSED POINT OF DIVERSION**  
SCALE: 1" = 80'

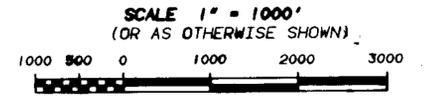

56956  
**MAP TO ACCOMPANY APPLICATION TO CHANGE POINT OF DIVERSION, AND PLACE OF USE OF A PORTION OF PERMIT 26193, CERTIFICATE 8939, BY WESTPAC UTILITIES, A DIVISION OF SIERRA PACIFIC POWER COMPANY, IN WASHOE COUNTY, NEVADA**

Prepared By: Robt. Squires  
Date: Jan. 31, 1991

**FILED**  
NOV 22 1991  
STATE ENGINEERS OFFICE