


T. 38 N., R. 42 E.
M.D.B. & M.

Found 1/16 corner
B.L.M. Brass cap.

EXISTING AND PROPOSED PLACE OF USE

TAILINGS POND

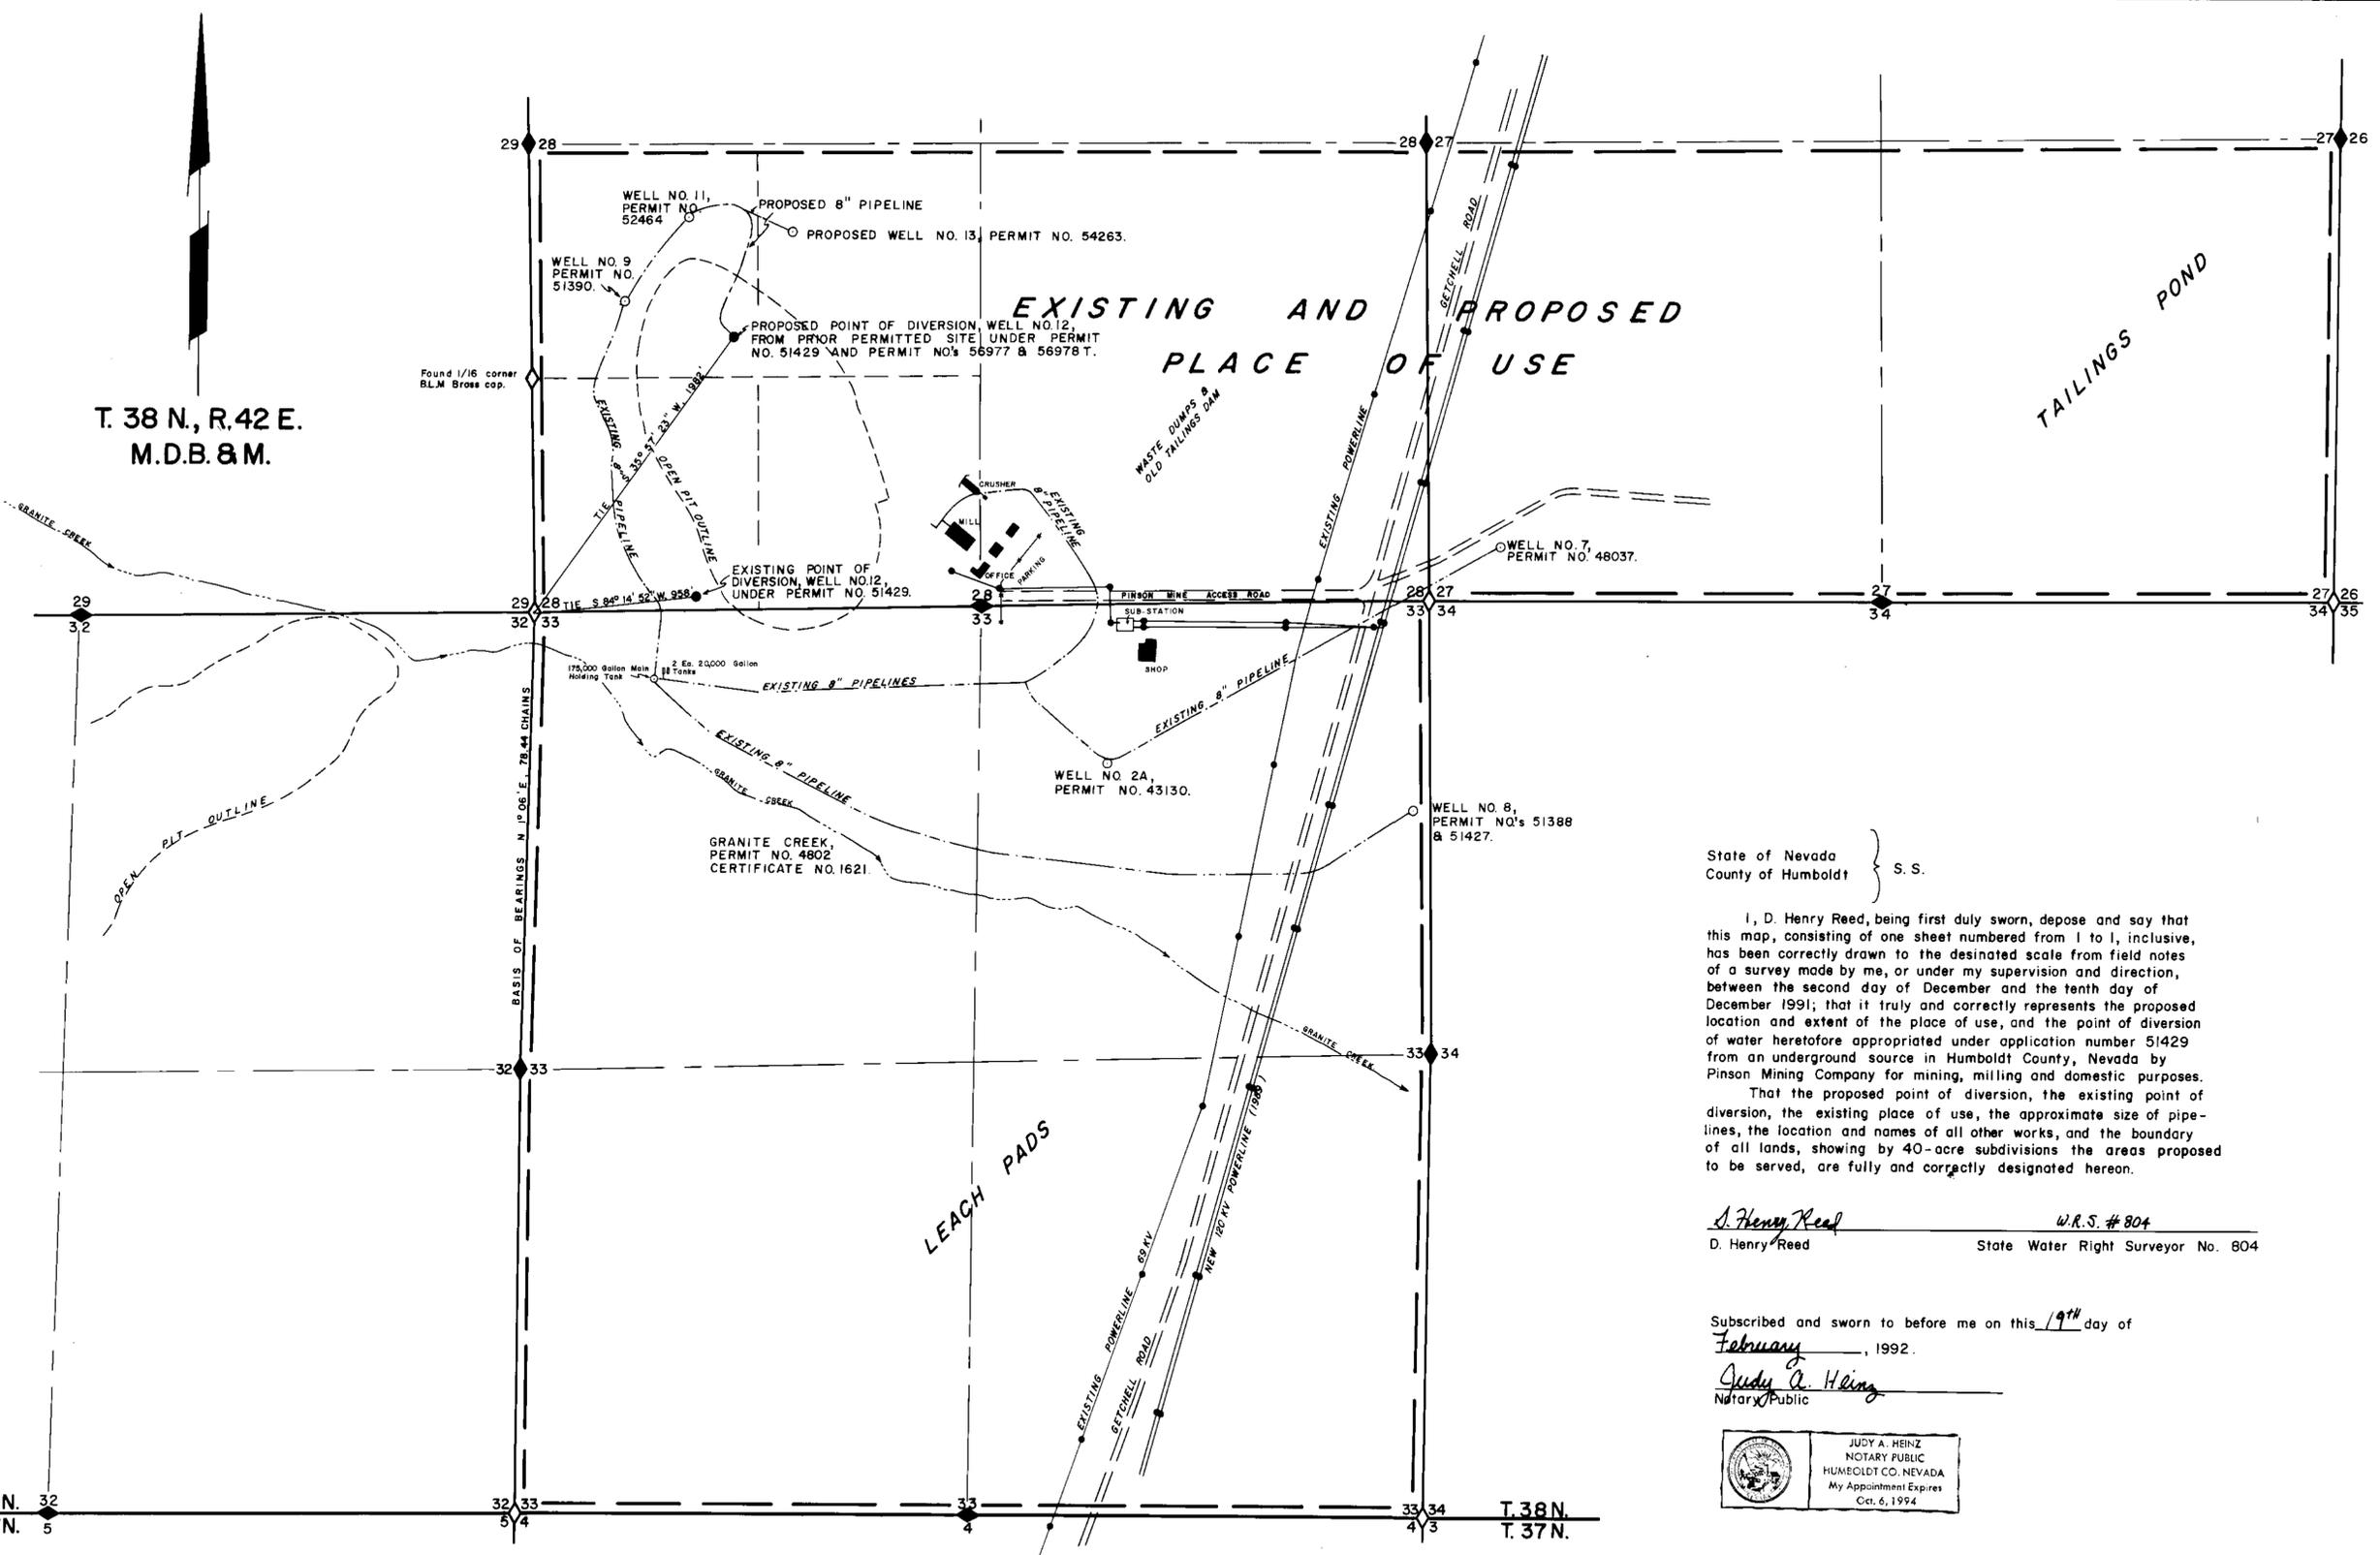

State of Nevada } S.S.
County of Humboldt }



I, D. Henry Reed, being first duly sworn, depose and say that this map, consisting of one sheet numbered from 1 to 1, inclusive, has been correctly drawn to the designated scale from field notes of a survey made by me, or under my supervision and direction, between the second day of December and the tenth day of December 1991; that it truly and correctly represents the proposed location and extent of the place of use, and the point of diversion of water heretofore appropriated under application number 51429 from an underground source in Humboldt County, Nevada by Pinson Mining Company for mining, milling and domestic purposes.

That the proposed point of diversion, the existing point of diversion, the existing place of use, the approximate size of pipelines, the location and names of all other works, and the boundary of all lands, showing by 40-acre subdivisions the areas proposed to be served, are fully and correctly designated hereon.

D. Henry Reed W.R.S. # 804
D. Henry Reed State Water Right Surveyor No. 804

Subscribed and sworn to before me on this 19th day of February, 1992.

Judy A. Heinz
Notary Public

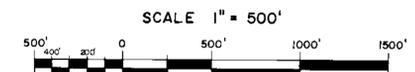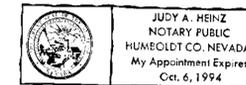

NOTES:

Basis of bearings taken from B.L.M. Dependent Resurvey of T.38N, R.42E., M.D.B. & M. Dated May 31, 1966.

Well nos. 9, 11, 12, & 13 are required for dewatering of the open pit.

All wells have been applied for under separate applications.

Well nos. 2A, 7, 8, 9, 11 & 12 are existing.

Indicated power poles are not in actual locations.

LEGEND:

- Creek
- Existing Powerlines
- Existing Pipelines
- Proposed Pipeline
- Existing Roads
- ◇ Indicates found section corner B.L.M. brass cap.
- ◆ Indicates found 1/4 corner, B.L.M. brass cap.
- Indicates location of well under this application.
- Indicates location of existing well or proposed site of well.

FILED
FEB 20 1992
STATE ENGINEER'S OFFICE

56977 & 56978T

Map To Accompany Application To
Change The Point Of Diversion
Under Permit No. 51429
For Mining, Milling And Domestic Purposes
By Pinson Mining Company
From An Underground Source
In Humboldt County, Nevada

65631 56977