

RESOURCE CONCEPTS INC.

(702) 883-1600


89703-4152

340 North Minnesota Street, Carson City, Nevada

ENGINEERING • PLANNING • RESOURCE MANAGEMENT

LEGEND

- PROPOSED PLACE OF USE
- EXISTING PLACE OF USE OF PERMIT 29199 TO BE CHANGED, AND TO BE WITHDRAWN UNDER PERMITS 29198, 29200-29203, 53319, AND APPLICATION 55226
- ORIGINAL PLACE OF USE PERMITS 29198-29203 PER CULTURAL MAP ON FILE AT THE DIVISION OF WATER RESOURCES
- EXISTING PLACE OF USE FOR IRRIGATION FOR HETTINGA & DeGROOT OWNED WATER RIGHTS (PERMITS 29198-29203, PERMIT 53319, APPLICATION 55226)
- EXISTING PLACE OF USE OF DAIRY PERMIT 53320 & APPLICATION 55227
- ACREAGE RELINQUISHED UNDER PERMITS 29198-29203 FOR BASIN ROAD ESTATES SUBDIVISION

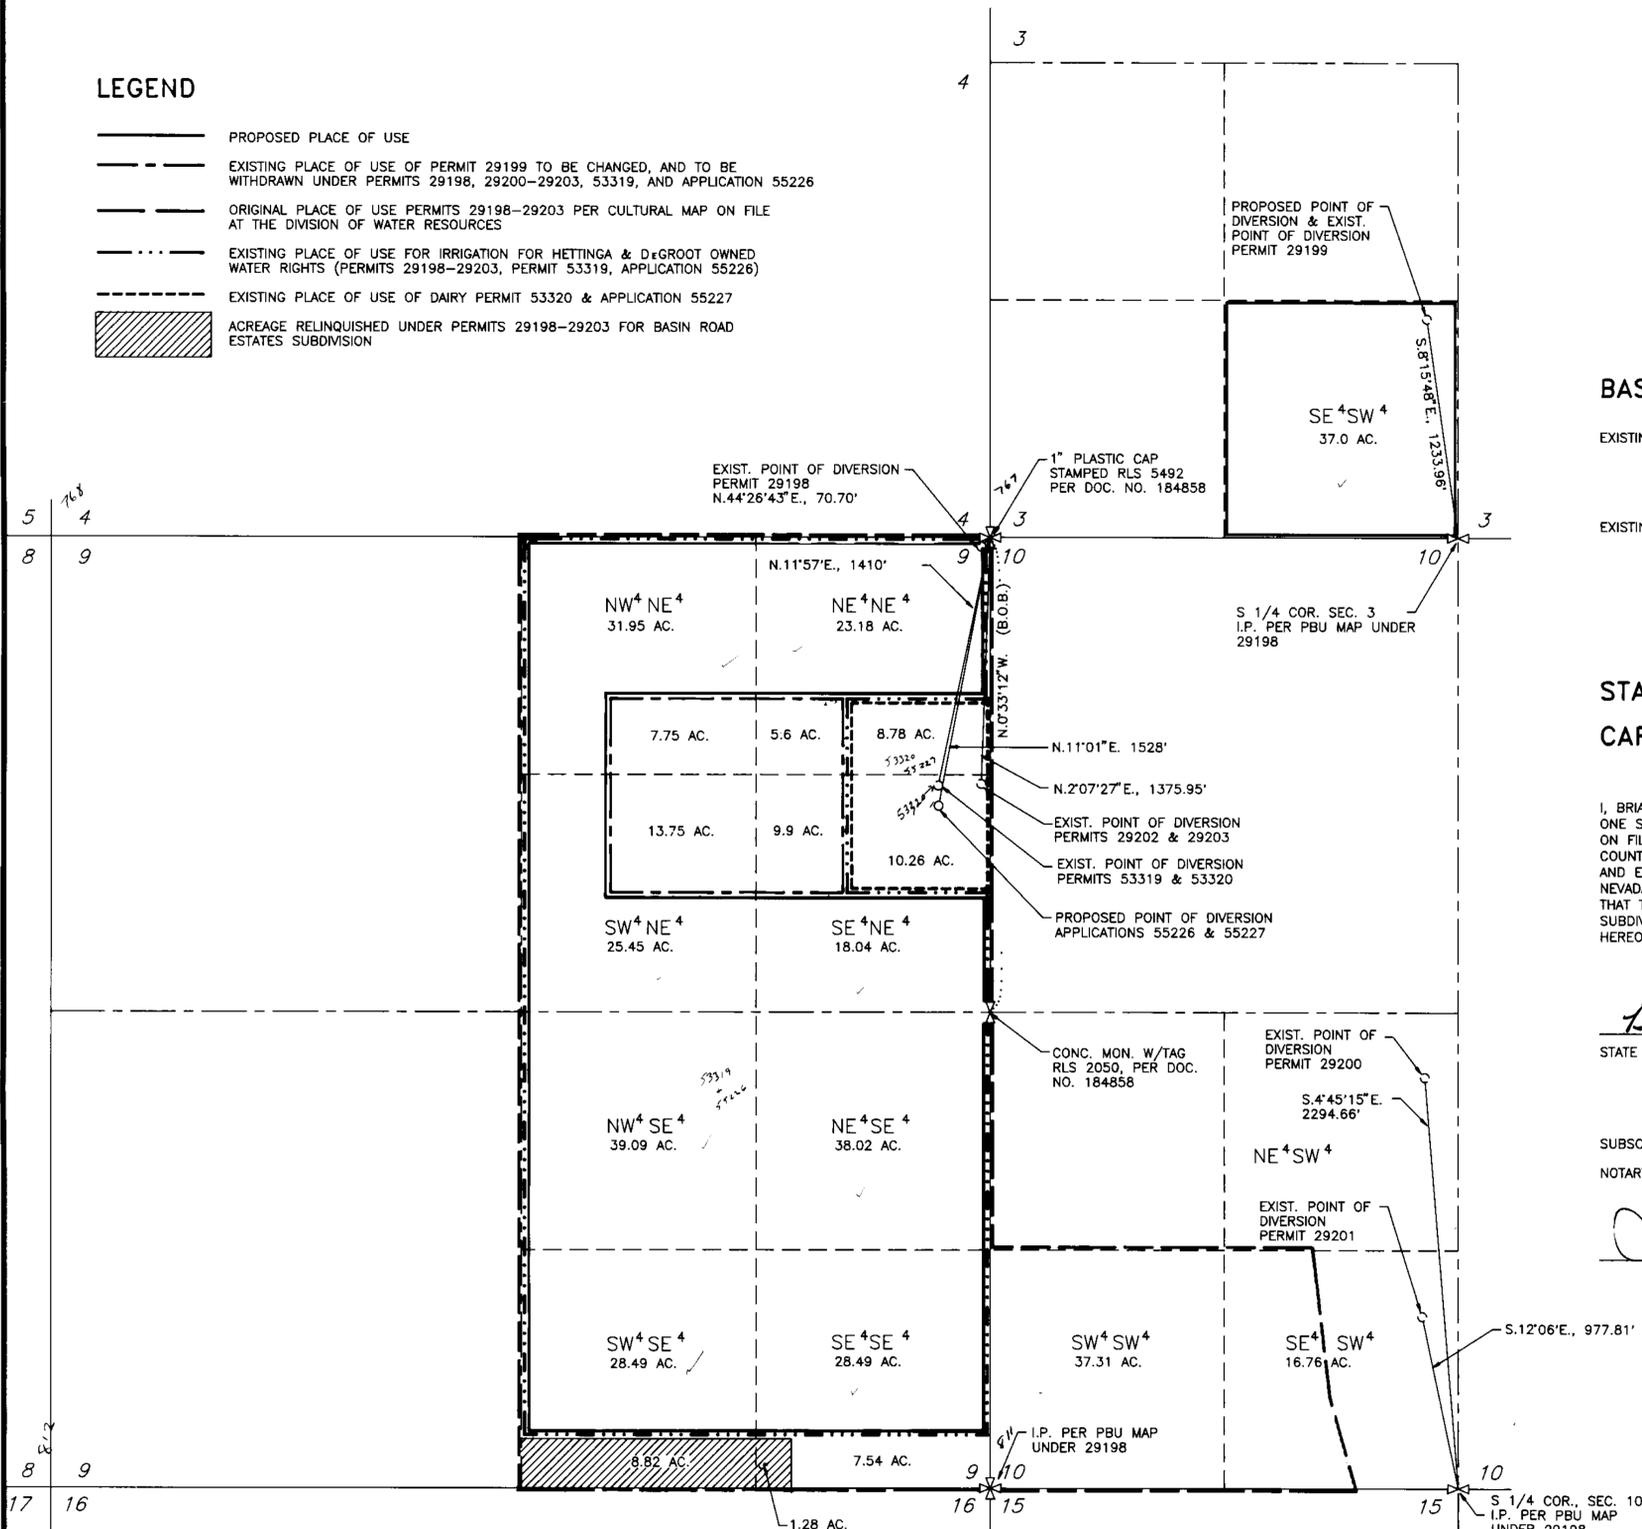

T.20 S., R.53 E., M.D.B.&M.



BASIS OF BEARINGS

EXISTING POINTS OF DIVERSION - PERMITS 53319-53320 AND APPLICATIONS 55226-55227
 THE EAST LINE OF THE NE 1/4 OF SECTION 9, T.20S., R.53E., M.D.B.&M. PER MAP OF DIVISION INTO LARGE PARCELS FOR JACQUELINE L. RUUD, TRUSTEE ON RECORD IN THE NYE COUNTY RECORDER'S OFFICE AS DOC. NO. 184858 (N. 0°33'12\"/>


STATE OF NEVADA
CARSON CITY S.S.

I, BRIAN A. RANDALL, BEING FIRST DULY SWORN, DEPOSE AND SAY THAT THIS MAP, CONSISTING OF ONE SHEET, HAS BEEN CORRECTLY DRAWN TO THE DESIGNATED SCALE FROM RECORD INFORMATION ON FILE AT THE DIVISION OF WATER RESOURCES AND RECORD INFORMATION ON FILE AT THE NYE COUNTY RECORDER'S OFFICE. THAT IT TRULY AND CORRECTLY REPRESENTS THE PROPOSED LOCATION AND EXTENT OF THE WORKS USED TO DIVERT WATER FROM AN UNDERGROUND SOURCE IN NYE COUNTY, NEVADA BY HEIN & ELLEN MARIE HETTINGA & E.J. & KATHLEEN R. DeGROOT FOR IRRIGATION PURPOSES; THAT THE PROPOSED POINT OF DIVERSION AND THE BOUNDARY OF ALL LANDS SHOWING BY 40-ACRE SUBDIVISIONS THE AREAS WHERE THE WATER IS TO BE USED ARE FULLY & CORRECTLY DESIGNATED HEREON.

STATE WATER RIGHT SURVEYOR NO. 605

SUBSCRIBED AND SWORN TO BEFORE THIS 5th DAY OF December, 1991.
 NOTARY PUBLIC IN AND FOR CARSON CITY, NEVADA.

CAROL L. WALTON
 NOTARY PUBLIC - NEVADA
 CARSON CITY
 My Auth. Expires Nov. 6, 1994

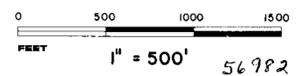

REVISION
JOB. NO. 89-057-02
DATE 12-5-91
DRAWN BY FRB
Sheet 1 of 1

MAP
 TO ACCOMPANY APPLICATION TO CHANGE THE PLACE OF USE OF A PORTION OF PERMIT 29199 BY
HEIN & ELLEN MARIE HETTINGA & E.J. & KATHLEEN R. DeGROOT
 FOR IRRIGATION PURPOSES FROM AN UNDERGROUND SOURCE IN NYE COUNTY, NEVADA

FILED
 DEC 10 1991
 STATE ENGINEER'S OFFICE

56982

Note 4. from Perm 53319 & 53320