

BASIS OF BEARING

N 89° 56' 15" W being the South line of SW 1/4 Section 36, T19S, R52E MDB&M per Parcel Map File No. 80175, Nye County Records.

SURVEYORS STATEMENT

STATE OF NEVADA,)
) ss
COUNTY OF NYE)

I, CHARLES L. THOMSEN, being first duly sworn, depose and say this Map consisting of one sheet, has been drawn to the designated scale from field notes of a survey under my supervision and direction on December 3, 1991; that it truly and correctly represents the proposed location and extent of the works used to divert water from an underground source in Nye County by Tom Yiatras for commercial and domestic purposes. That the proposed point of diversion and the place of use is shown thereon. The place of use is marked by heavy dashed lines.

Charles L. Thomsen
STATE WATER RIGHT SURVEYOR



ACKNOWLEDGEMENT

STATE OF NEVADA)
) ss
COUNTY OF Nye)

Sworn to and subscribed to this 4th day of December, 1991

NOTARY PUBLIC

Cheryl DeOre

NOTARY PUBLIC
STATE OF NEVADA
County of Nye
Cheryl DeOre
My Appointment Expires Dec. 14, 1993

SCALE 1" = 300 feet



CERTIFICATE NO. 423 11/9/01

56991


MAP

TO ACCOMPANY APPLICATION TO APPROPRIATE WATER
FOR COMMERCIAL AND DOMESTIC PURPOSES
BY TOM YIATRAS
FROM UNDERGROUND SOURCES

STATE ENGINEER
FEB 11 1992
STATE ENGINEER'S OFFICE

Charles L. Thomsen Water Right Surveyor

56991

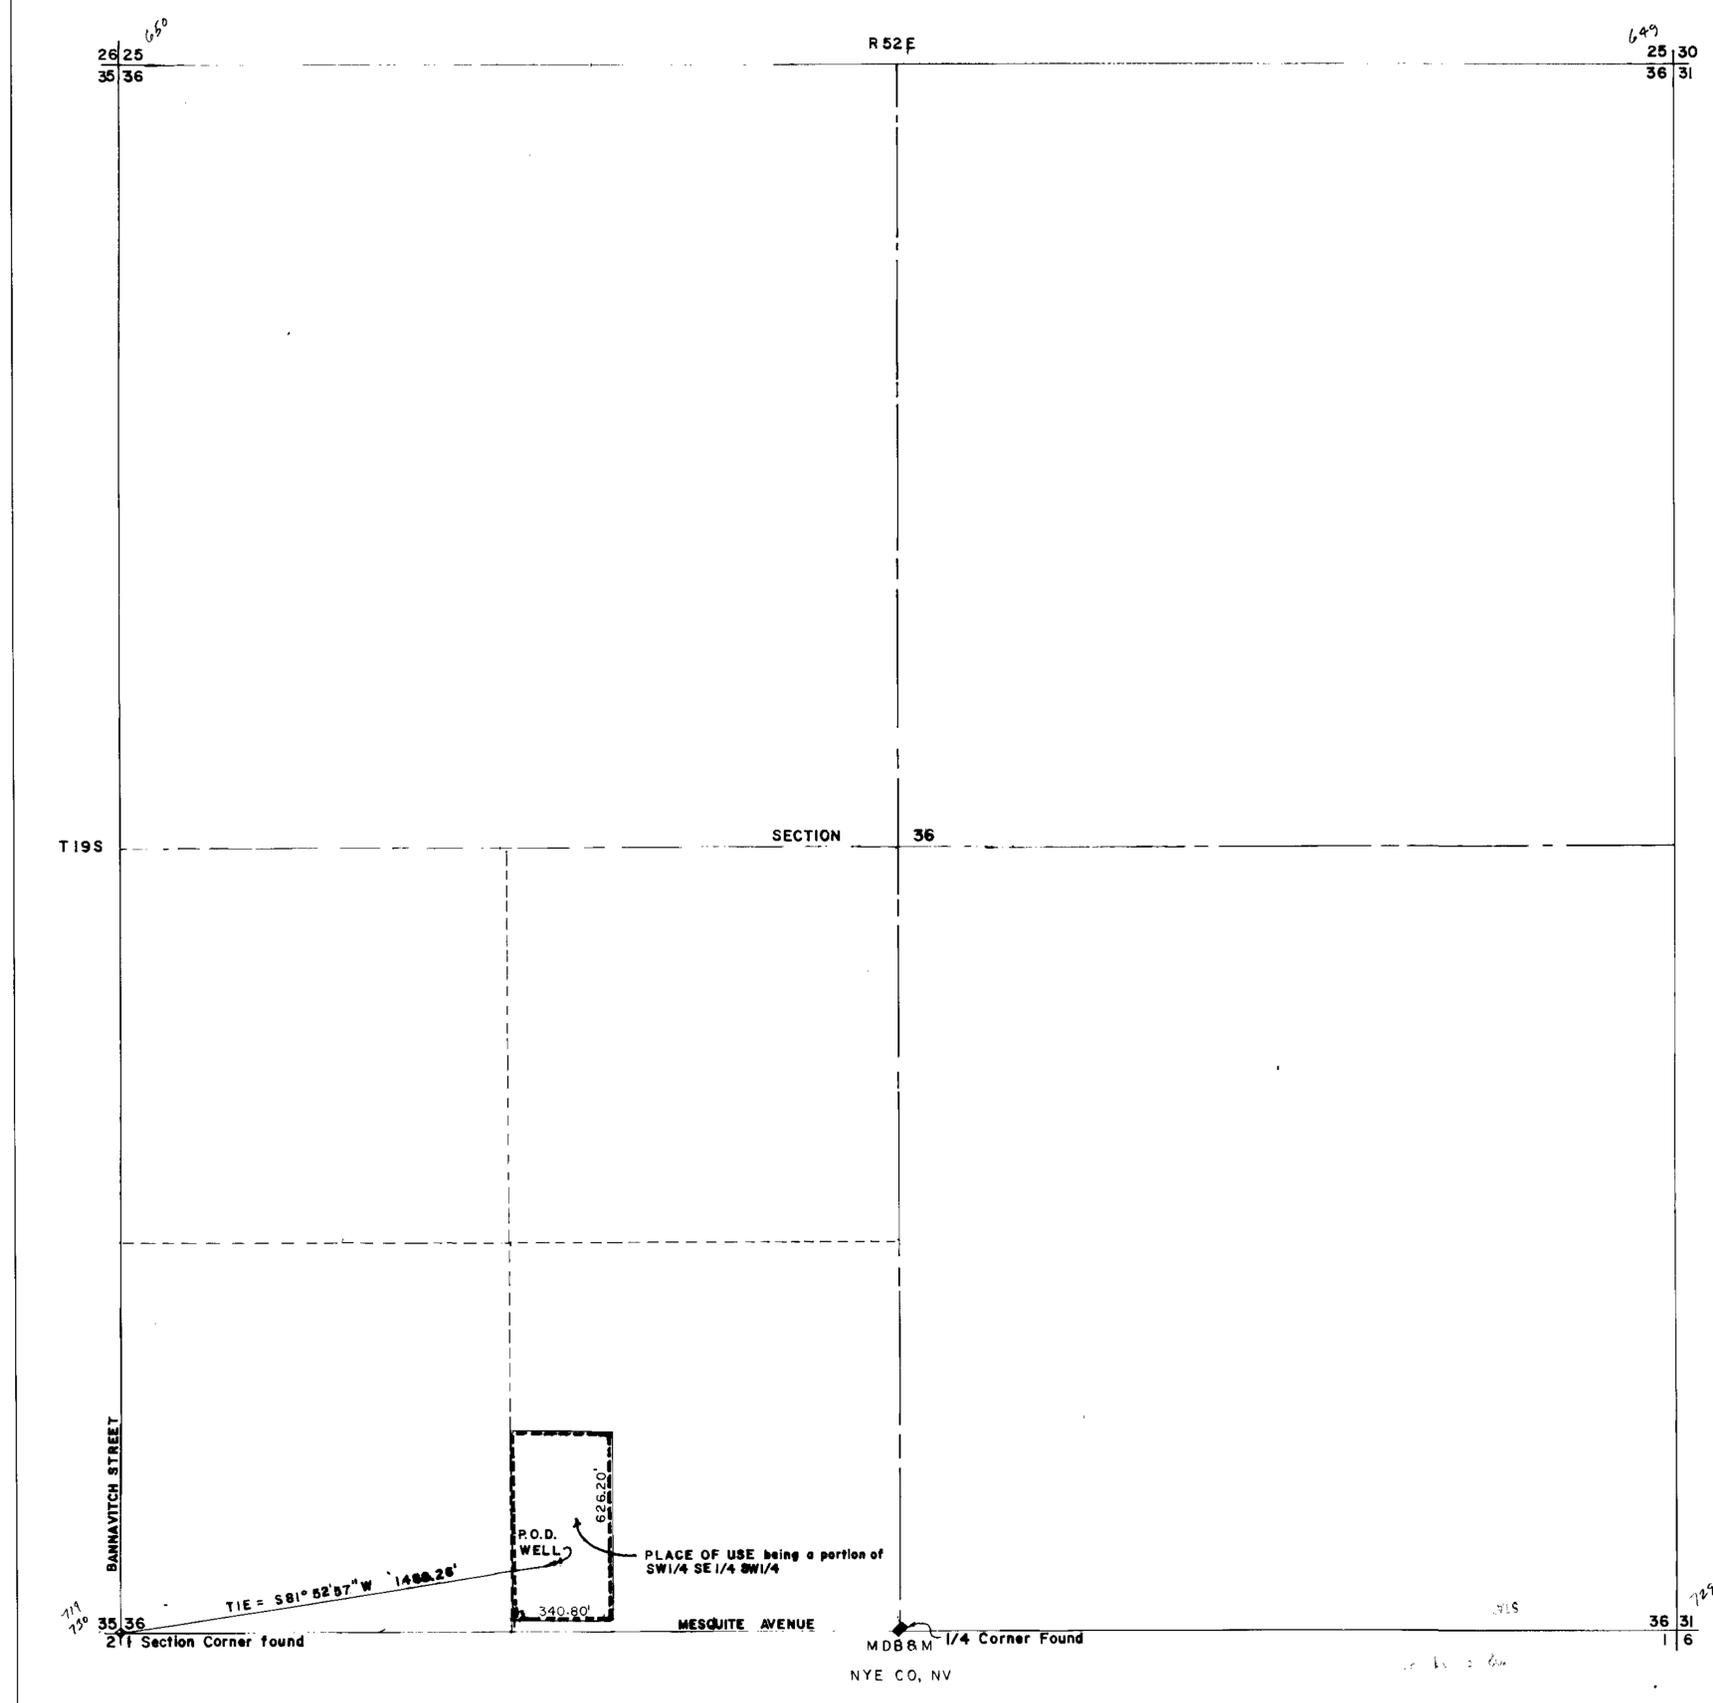

*Yellow - why is SL 1991
to find water use line
12 + not 36 5
Chom*

*Chom
11-15
7/12*